





Rez-de-chaussée

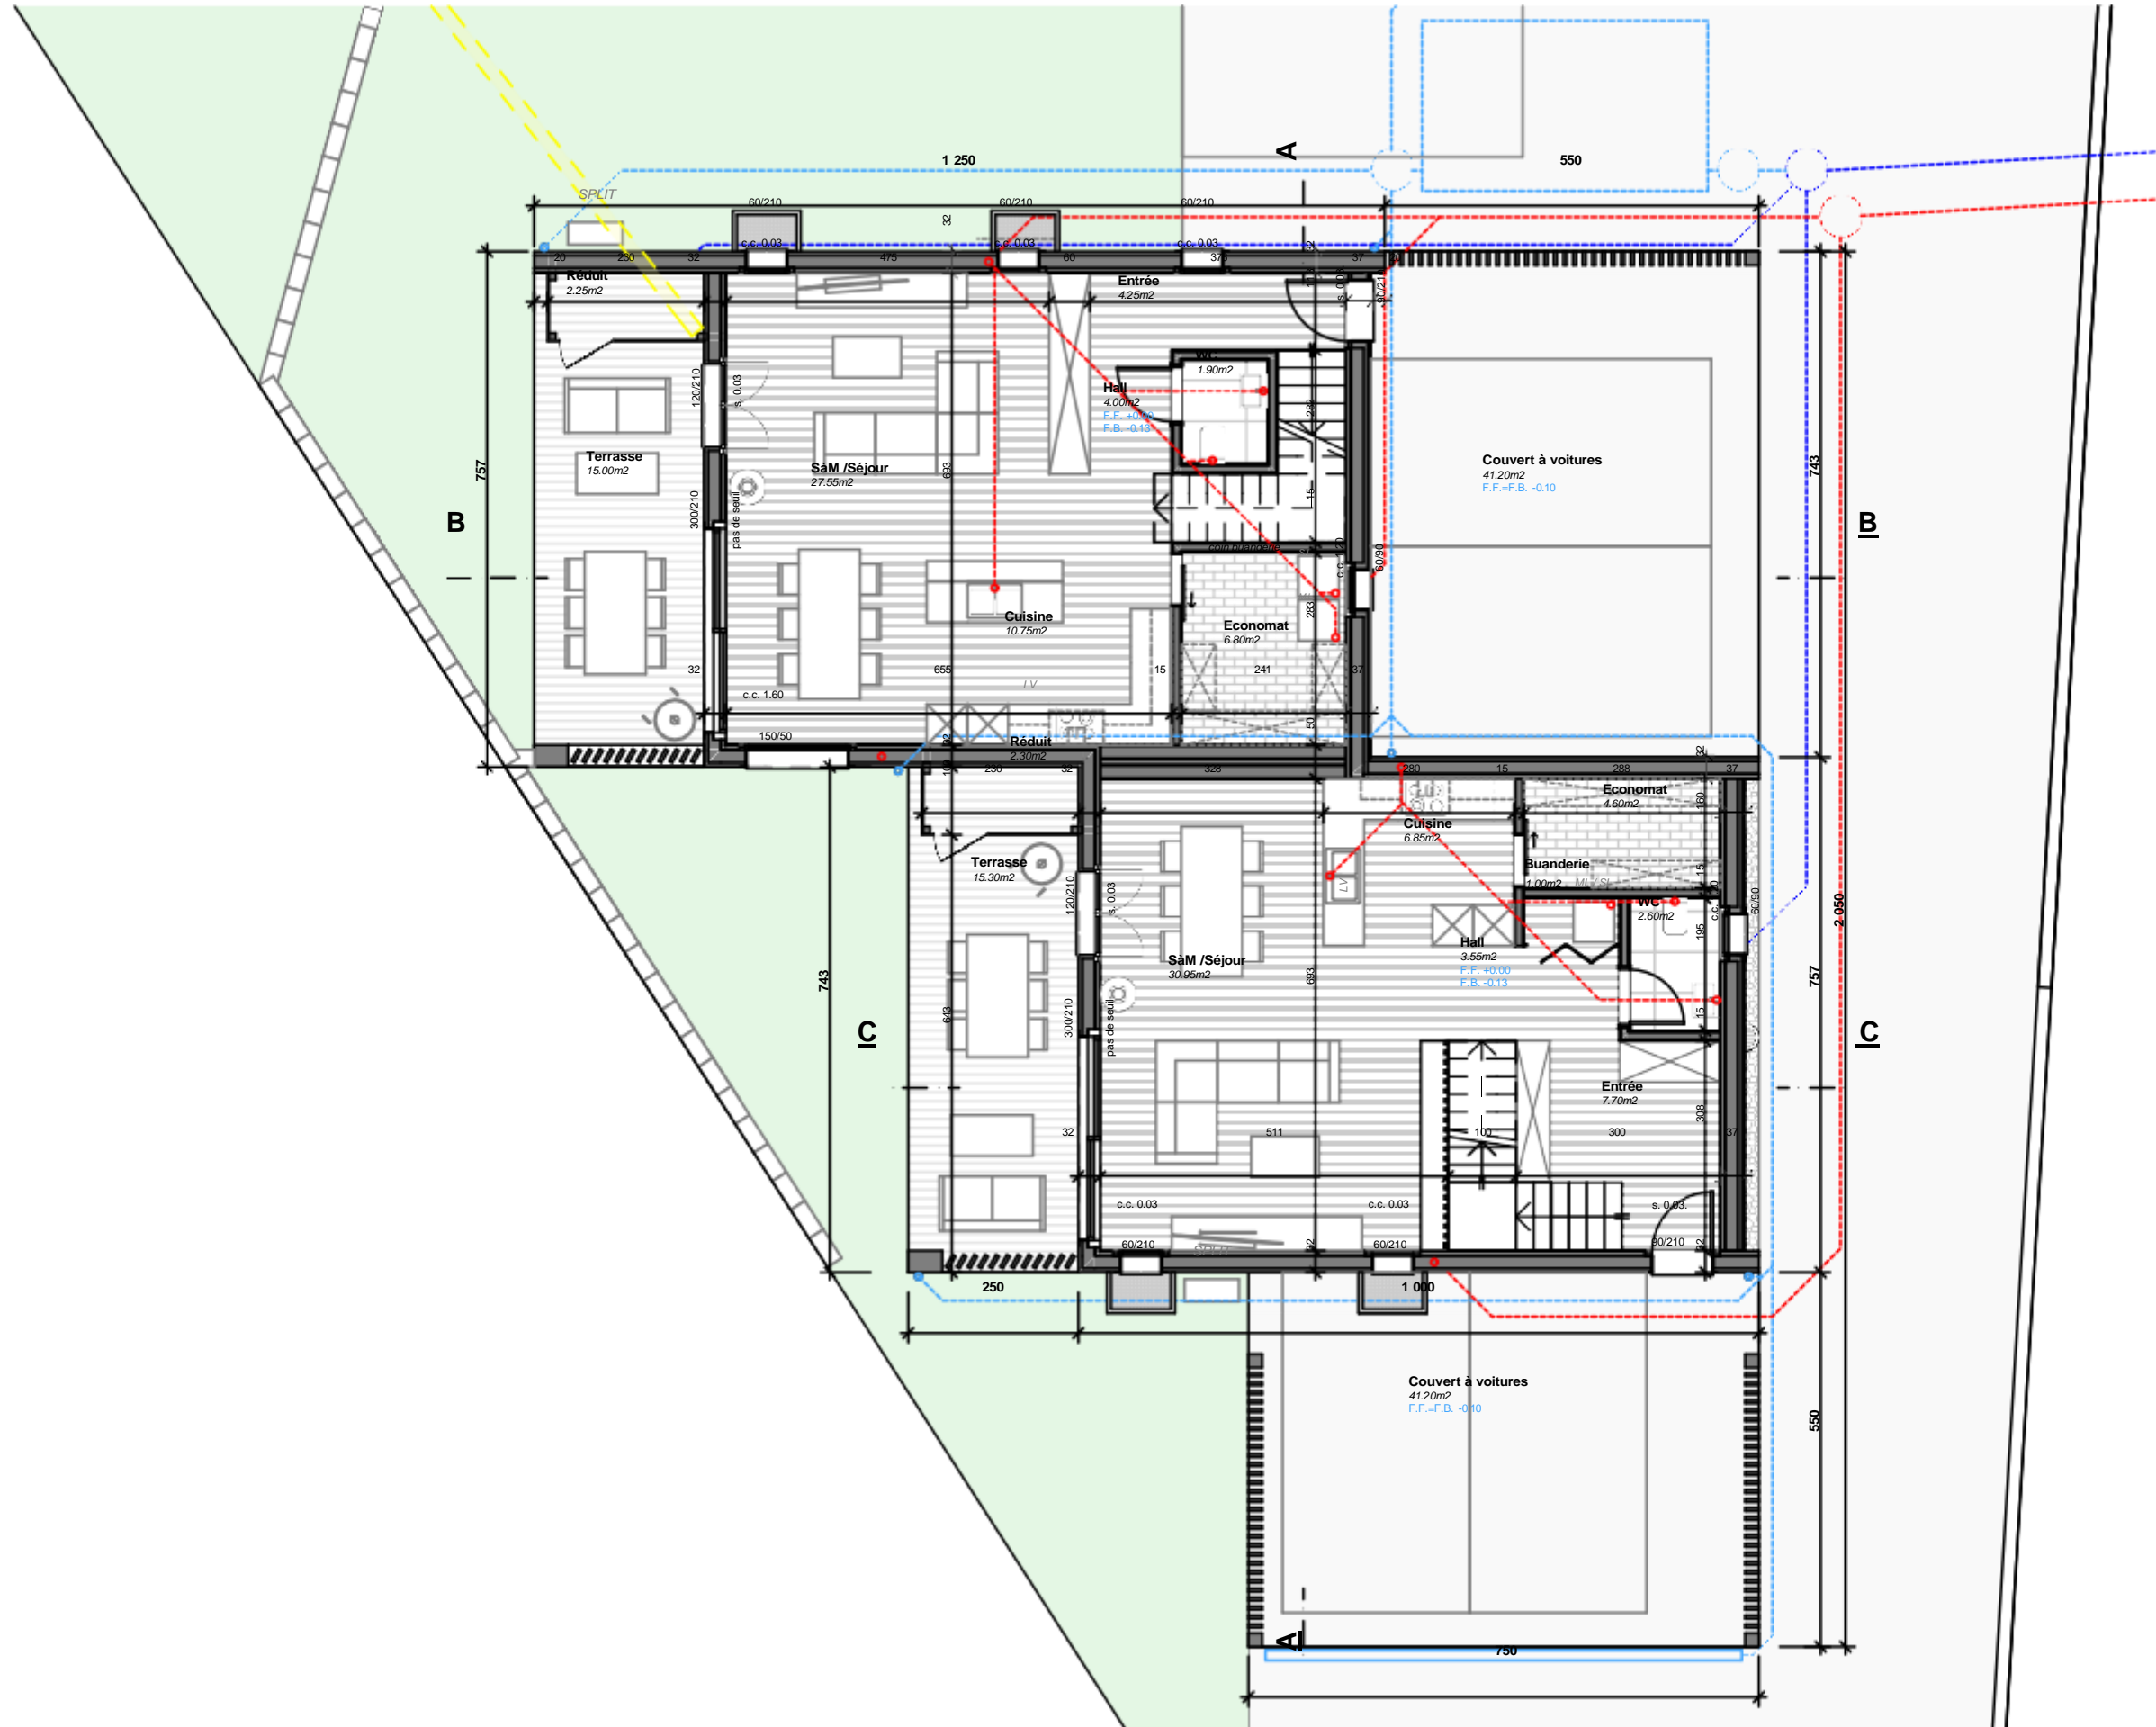

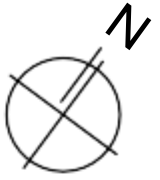

Etage



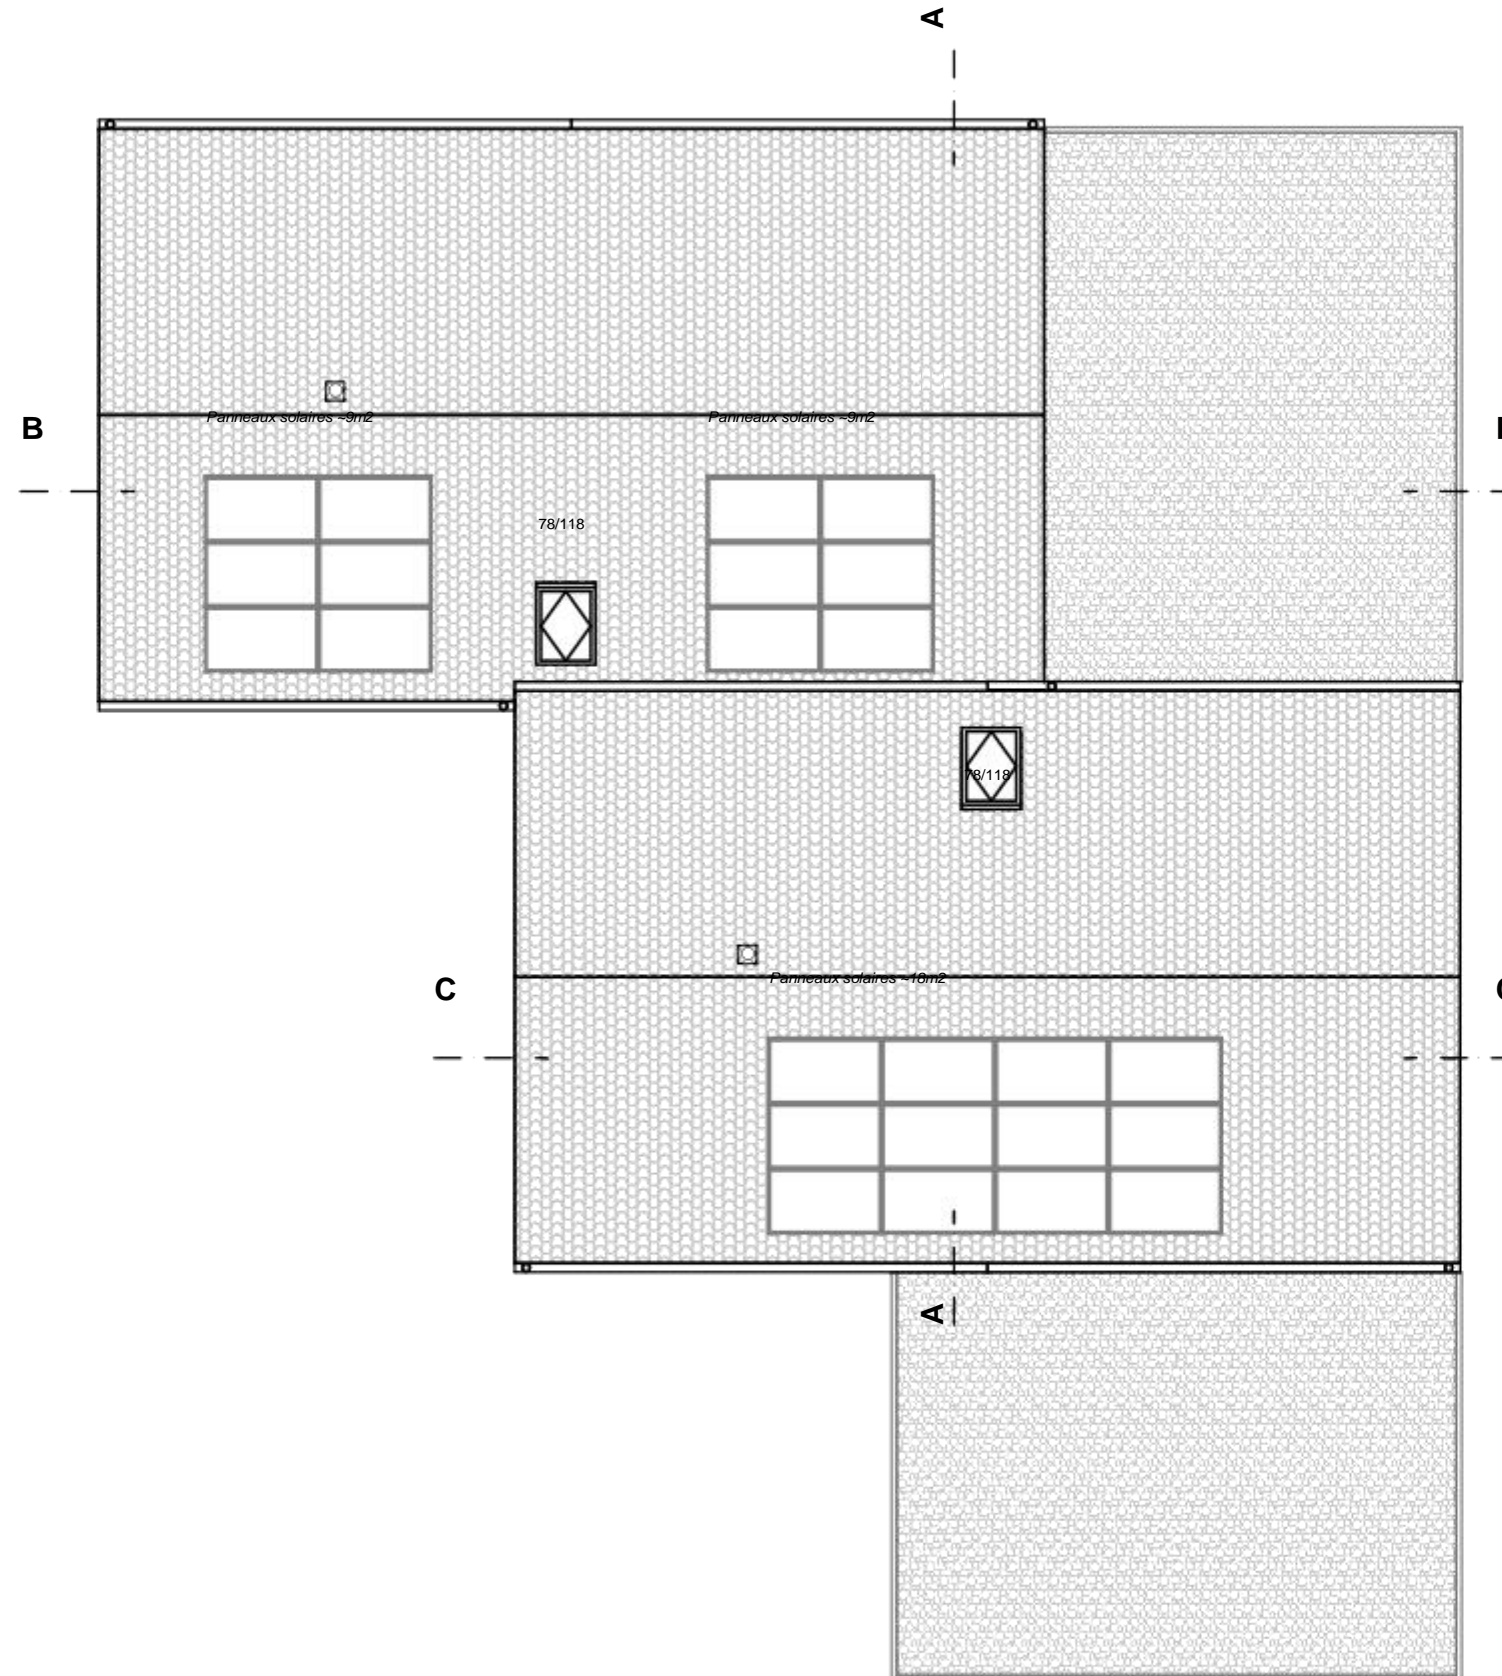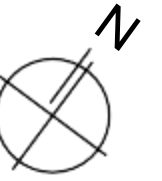

KCOM


1:100

A4

AZ

26.09.2022

Coupe AA

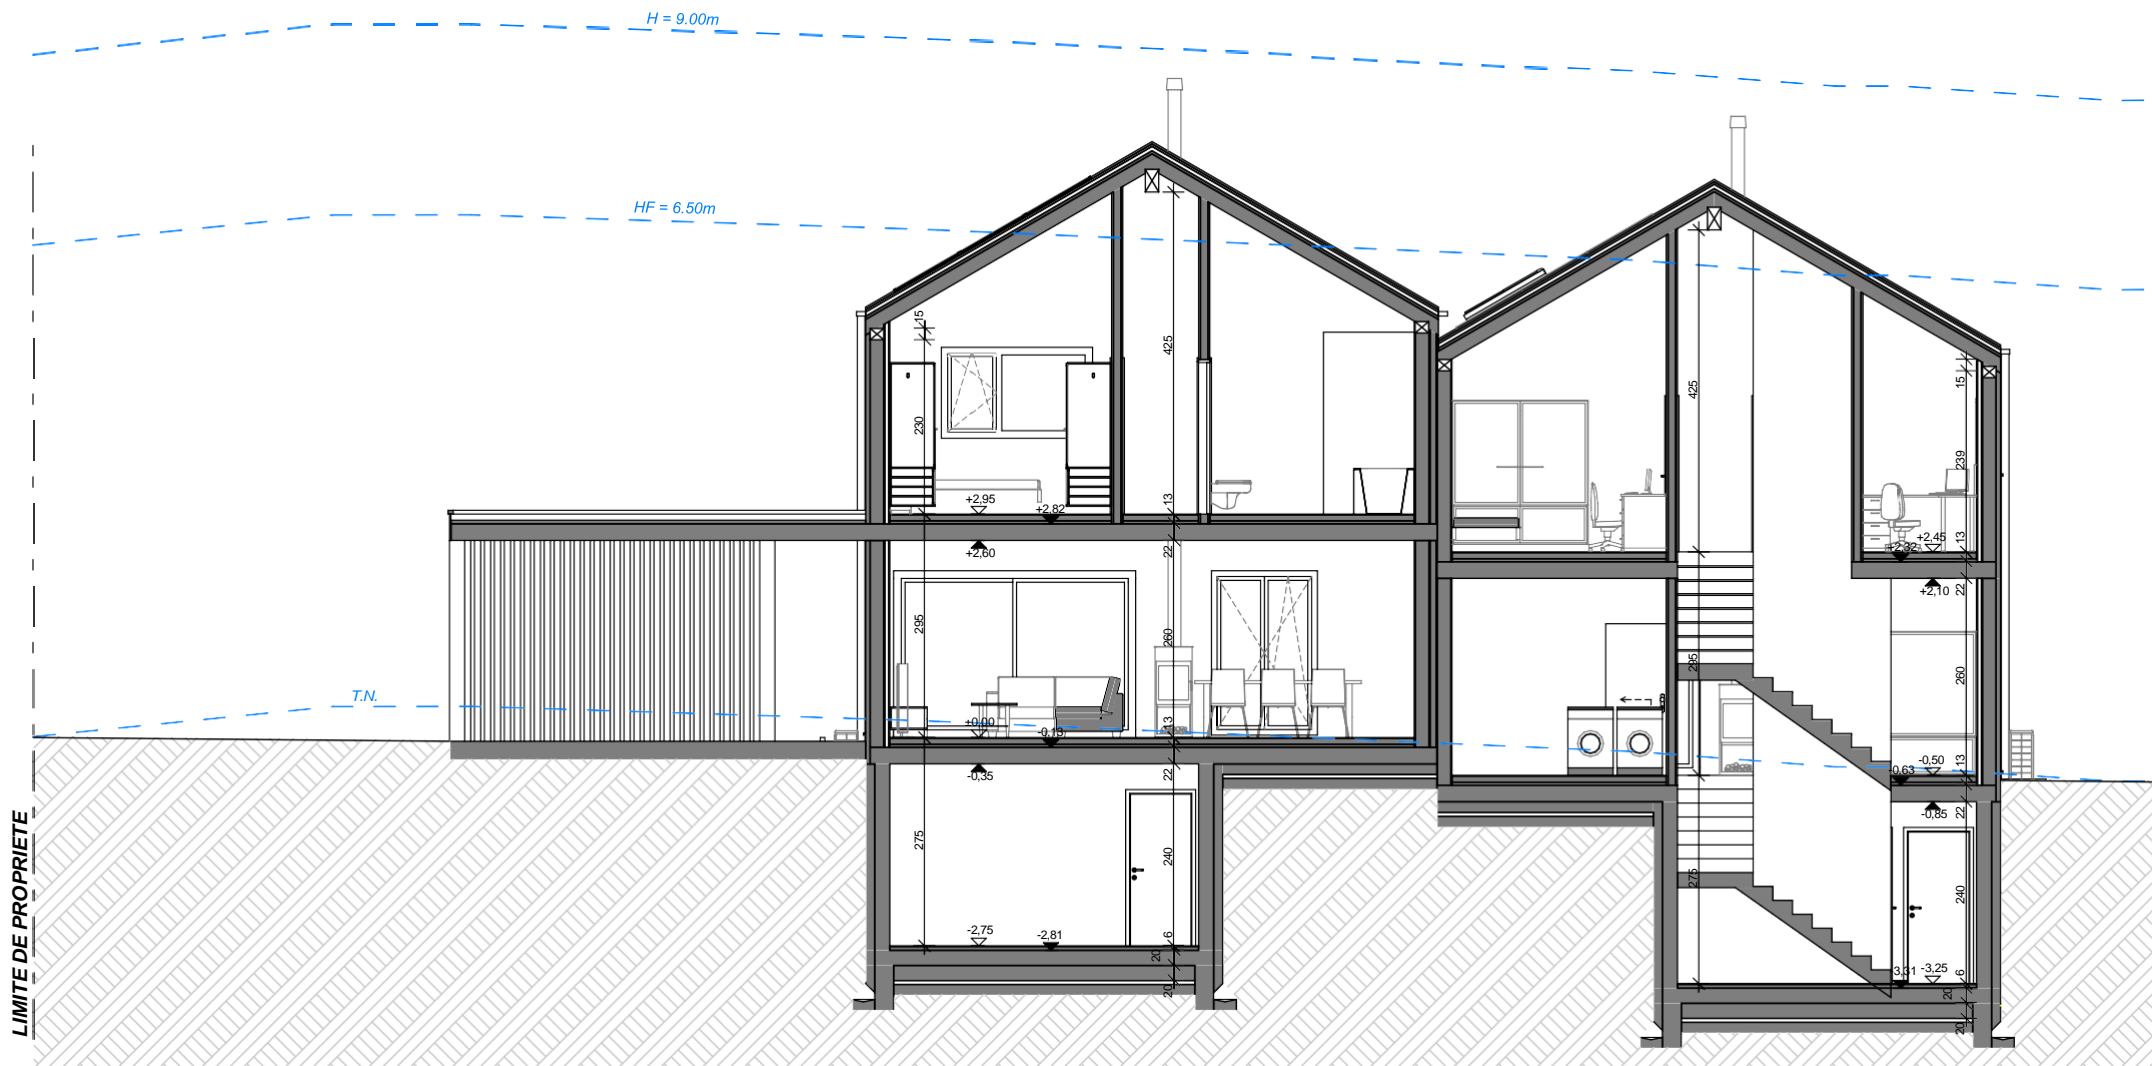

KCOM


1:100

A4

AZ

26.09.2022

Coupe BB

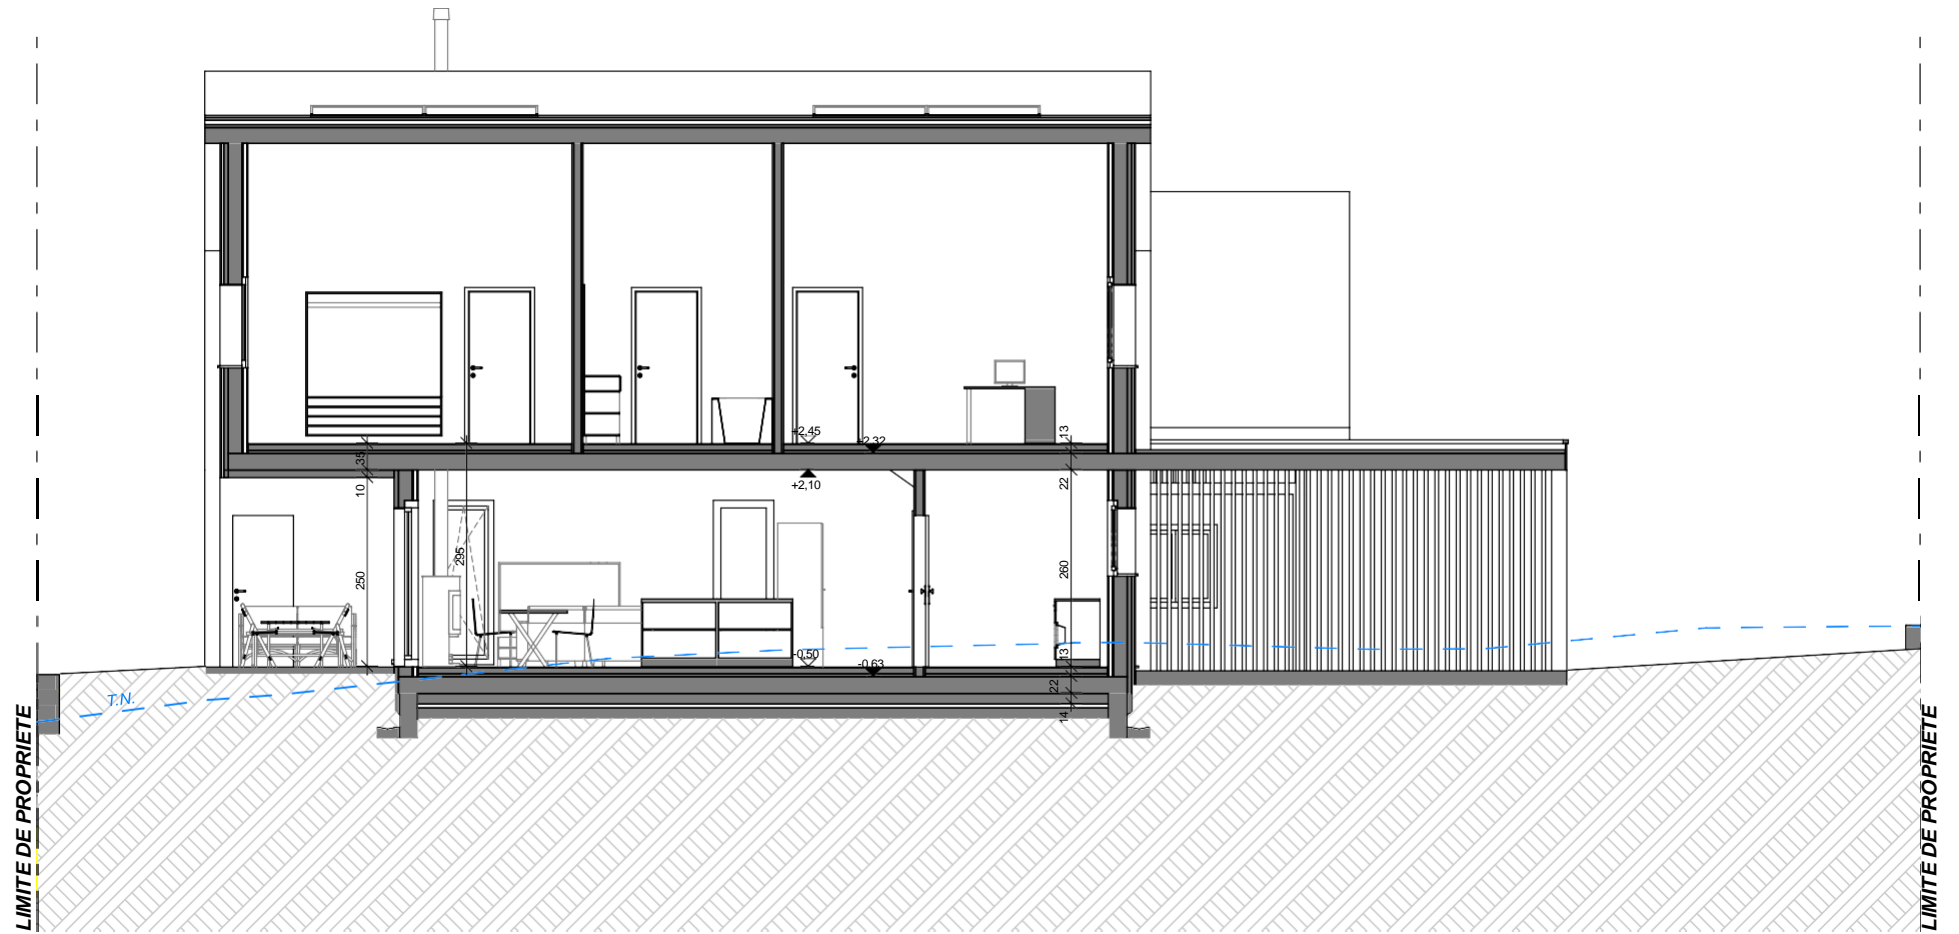

KCOM


1:100

A4

AZ

26.09.2022

Coupe CC

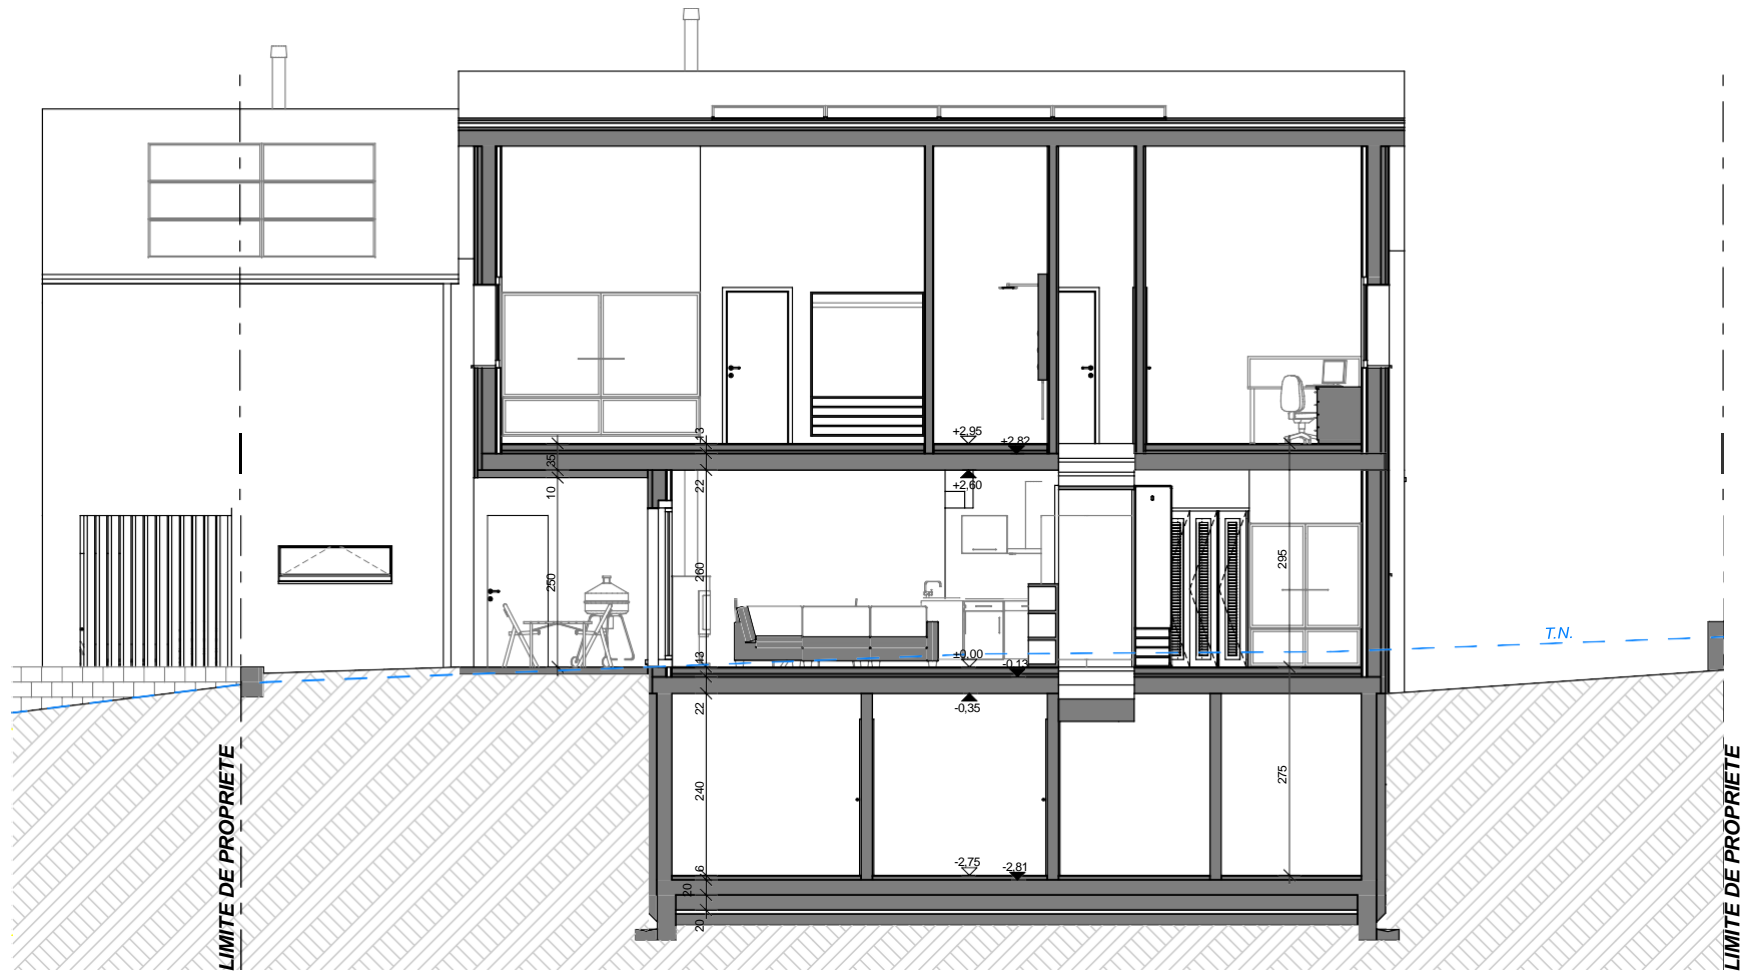



KCOM

1:100

A4

AZ

26.09.2022

Façade Sud







KCOM

1:100

A4

AZ

26.09.2022

Façade Nord

