

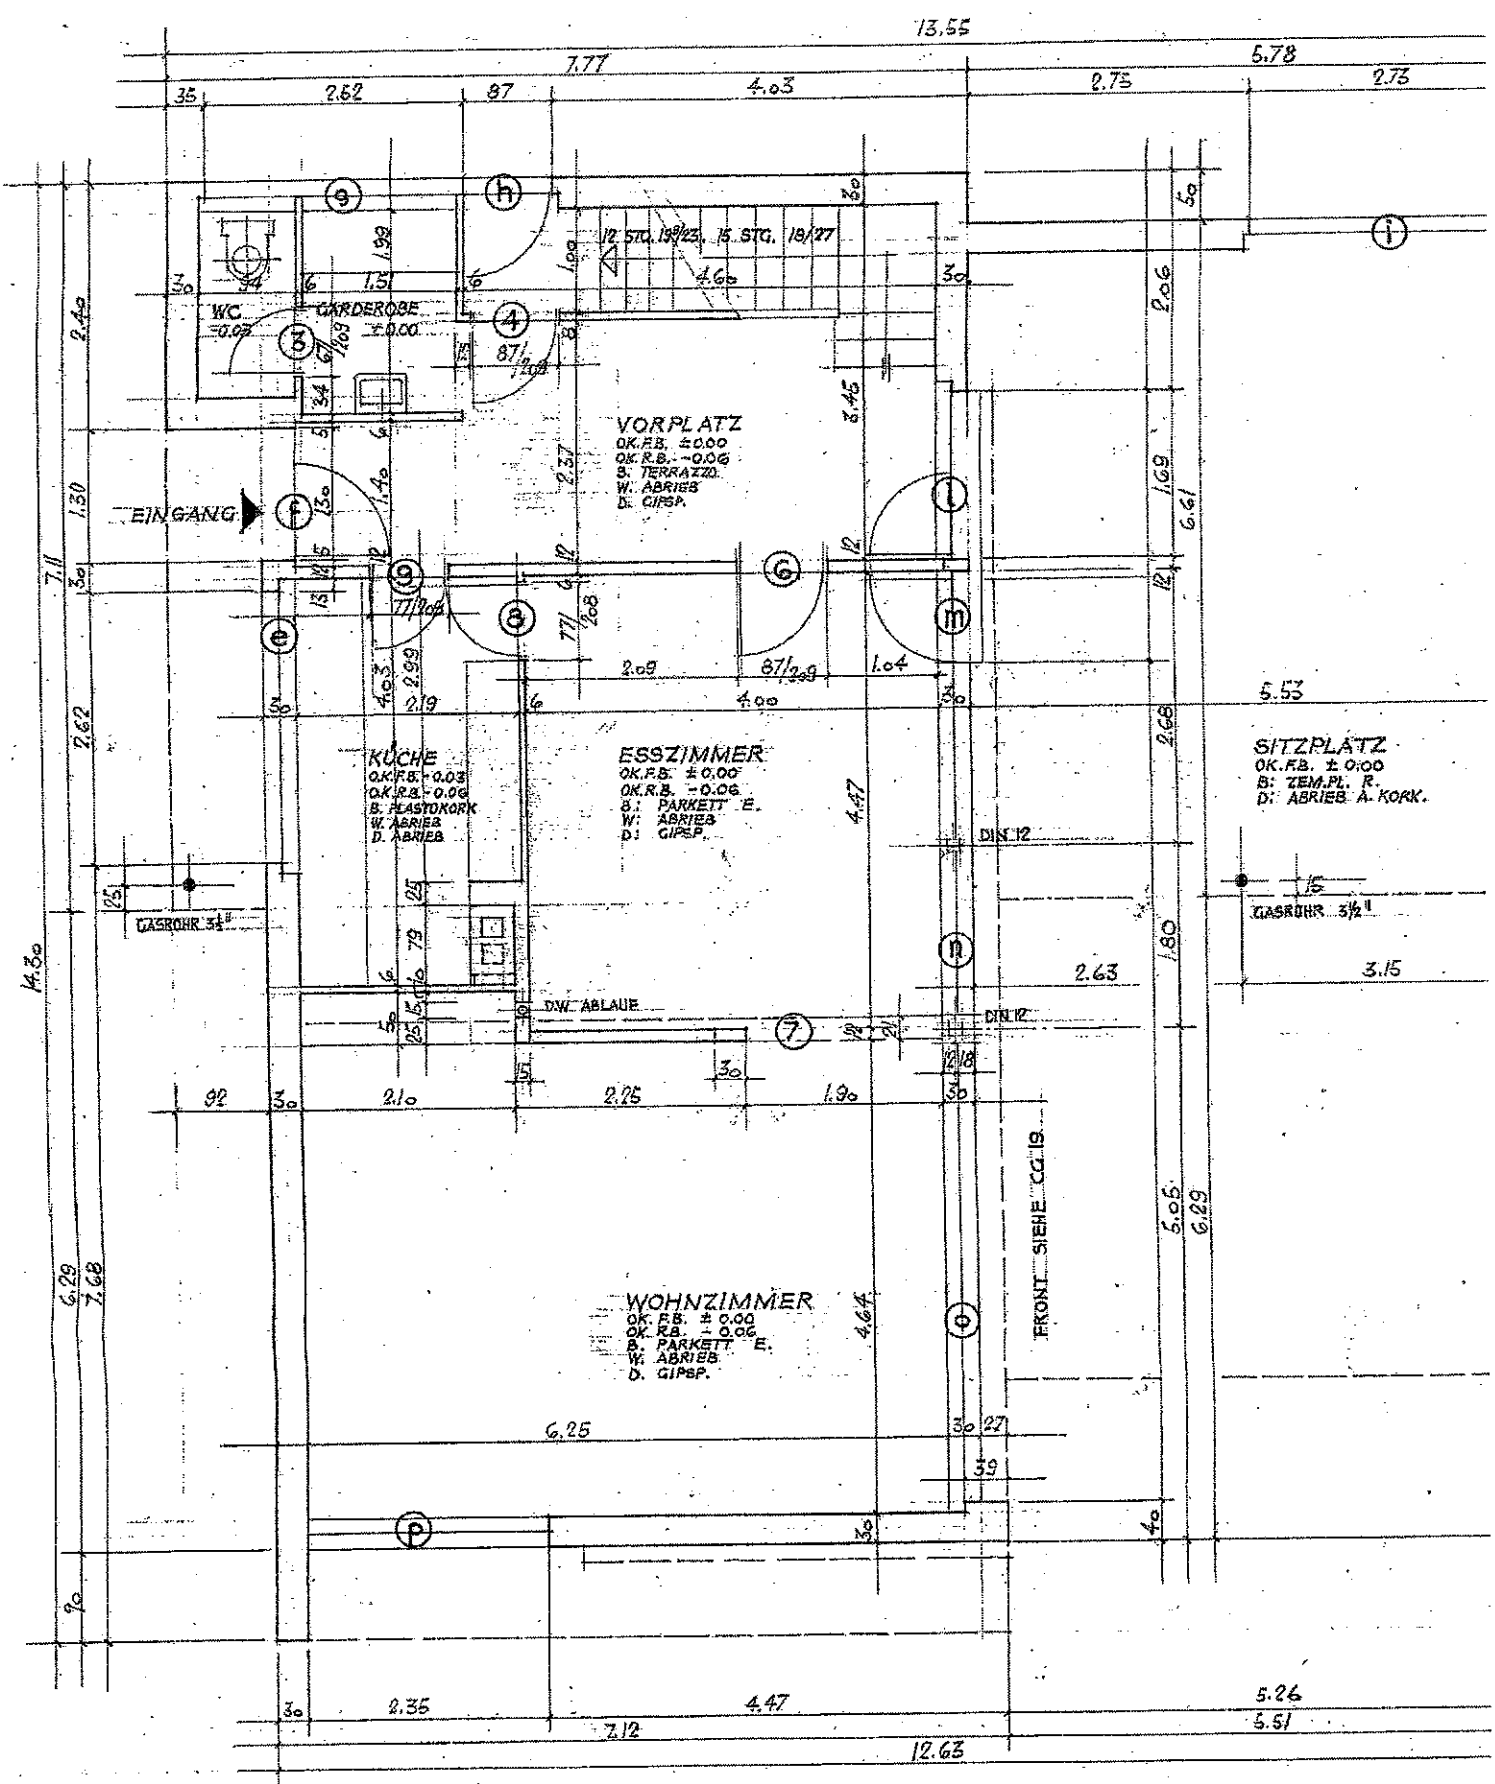


**CC** WOHNHAUS A.D. REBGASSE, BINNINGEN  
 HERRN E. CASAGRANDE - HERZOG.  
**16** GRUNDRISS ERDGESCHOSS 1:50  
 K. WICKER, ARCH. ETH, SIA

2. SB.  
BASEL.

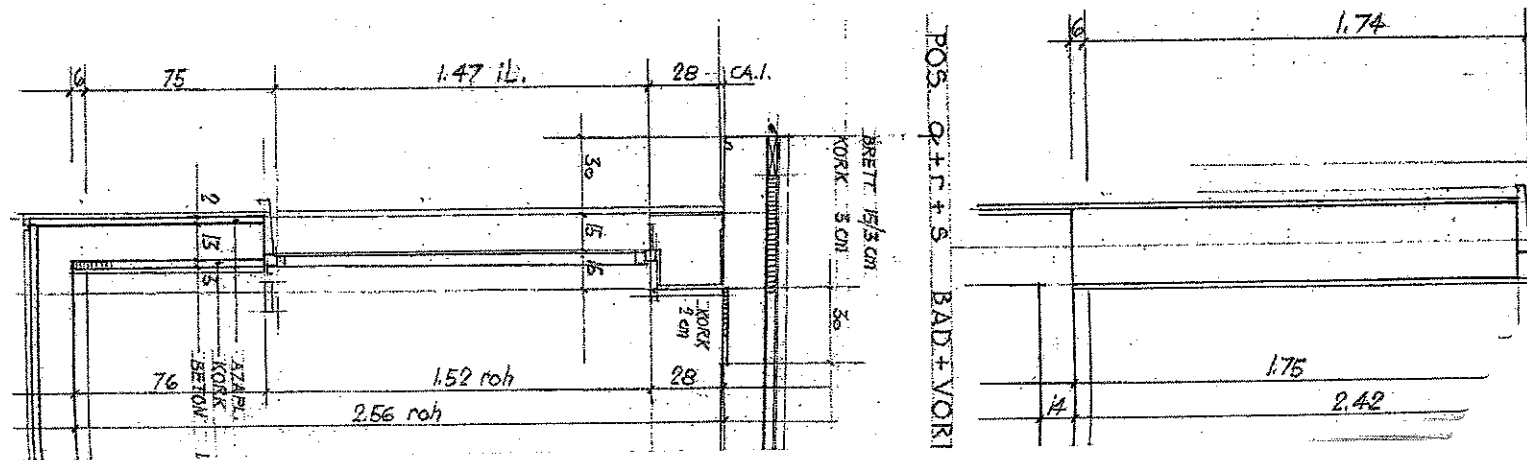

1. OBERGESCHOSS

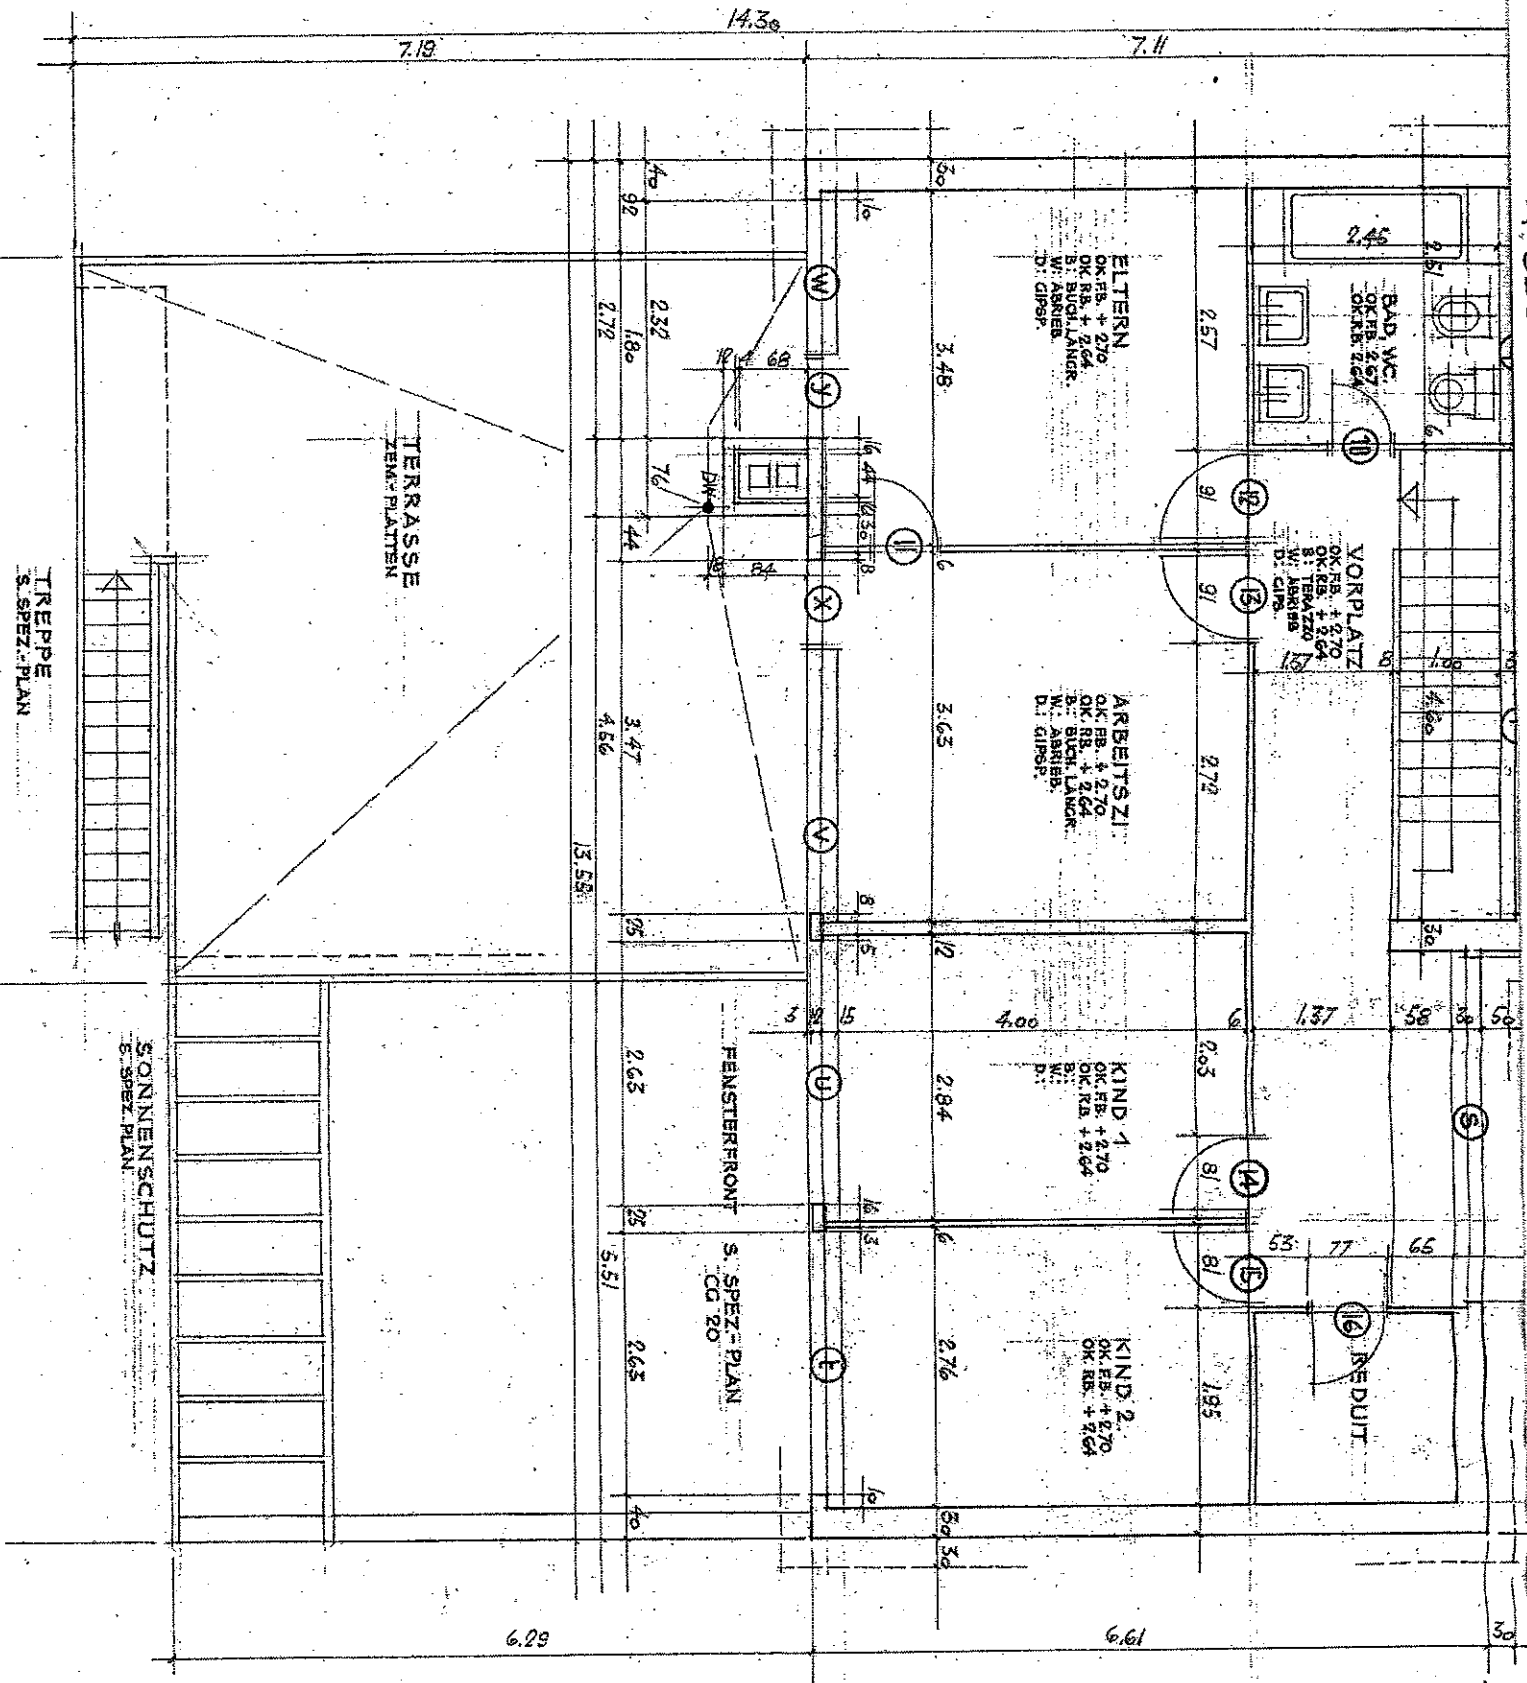

WOHNHAUS A.D. REBGASSE, BINNINGEN  
 HERRN E. CASAGRANDE-HERZOG.  
 GRUNDRISS UNTERGESCHOSS 1:50 2.58.  
 K. WICKER, ARCH. ETH, SIA. BASEL.

