



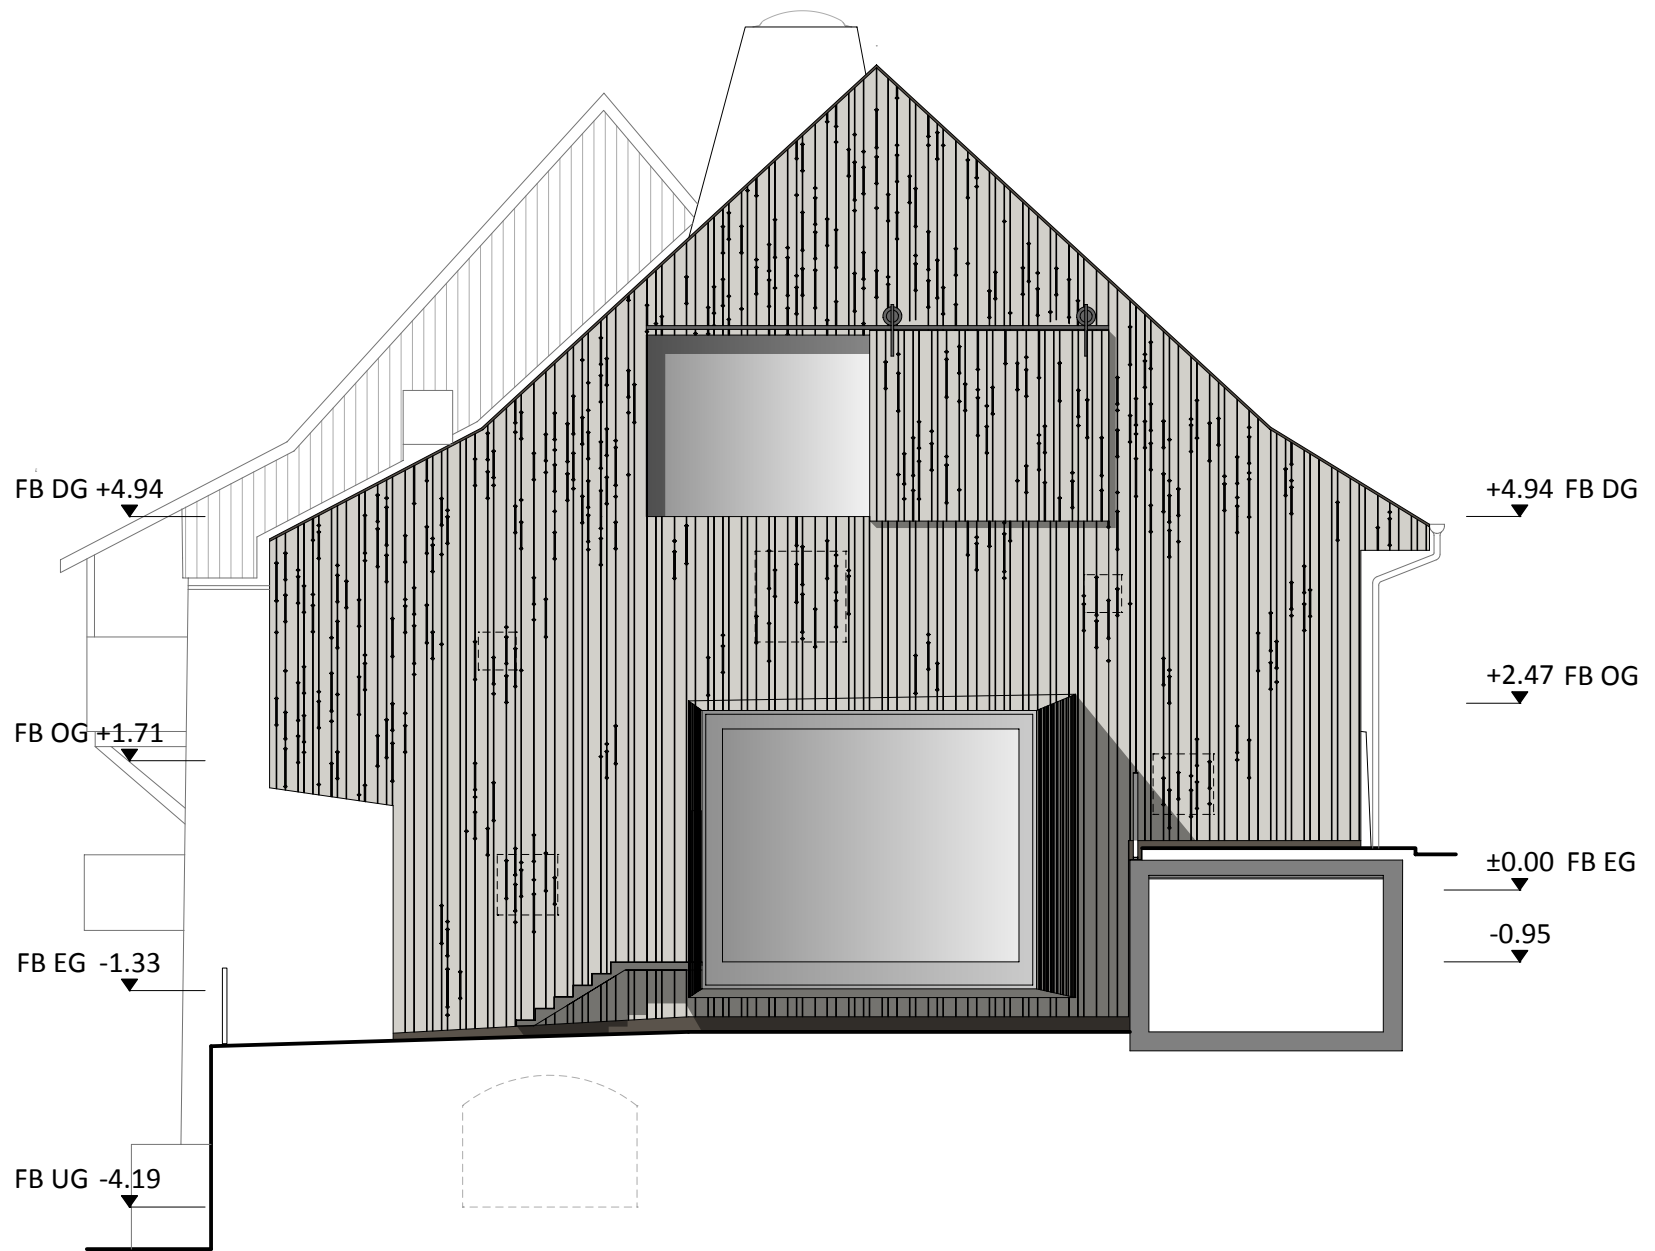

Nordfassade, M 1:100

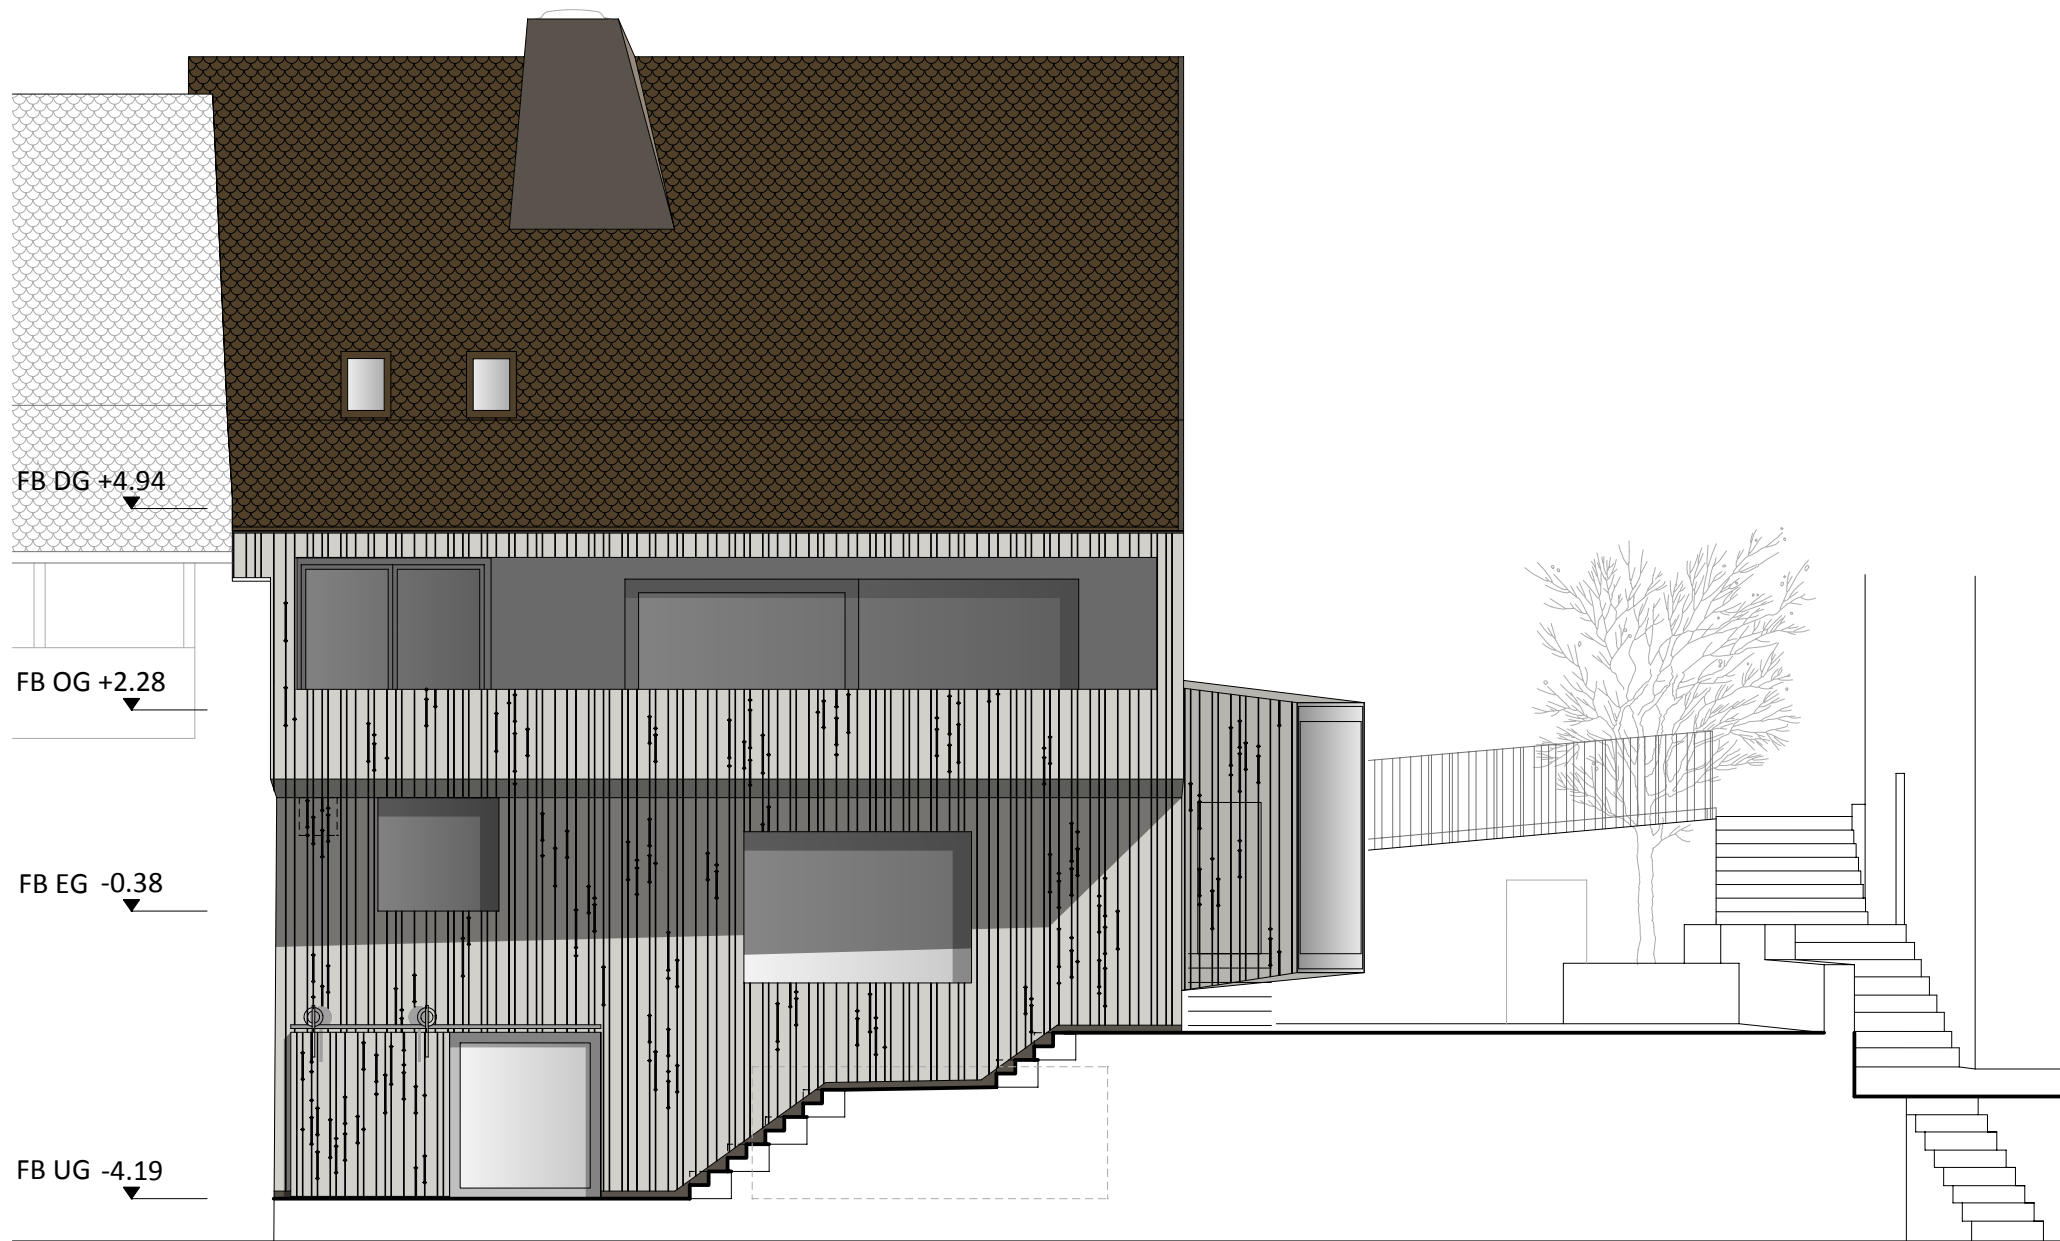

Ostfassade, M 1:100



FB DG +4.94

FB OG +2.28

FB EG -0.38

FB UG -4.19

Südfassade, M 1:100