

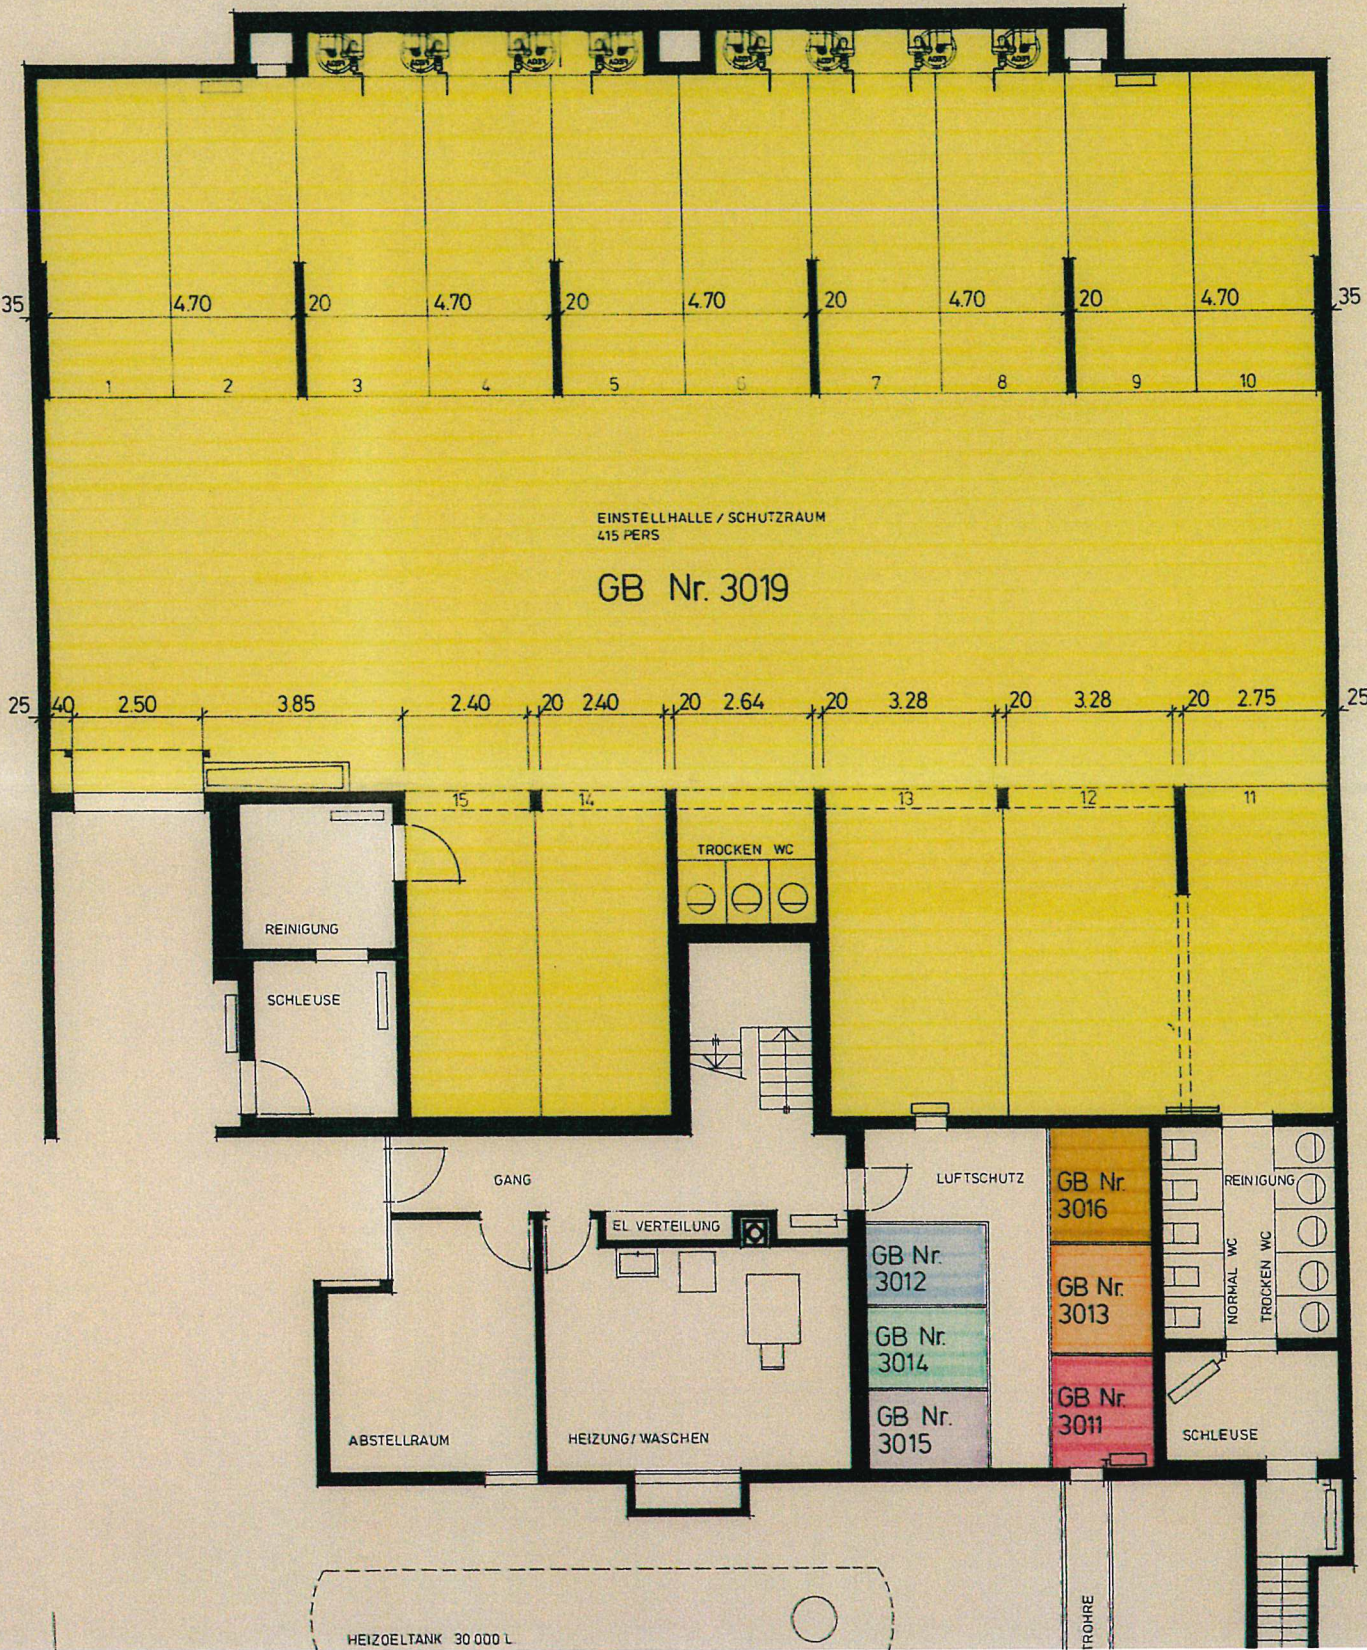


25.00 *Untergeschoss 1:100*

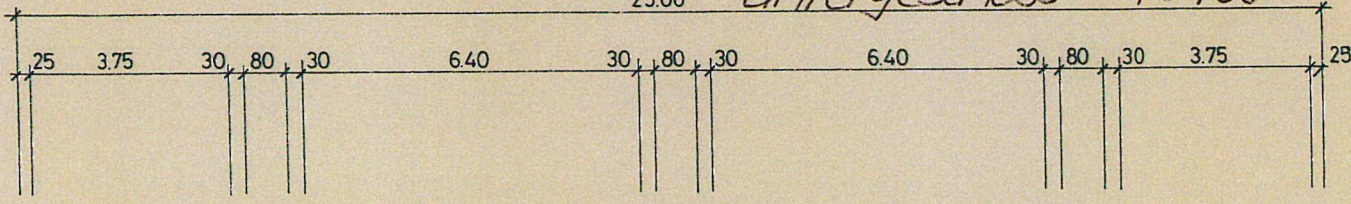

17.00

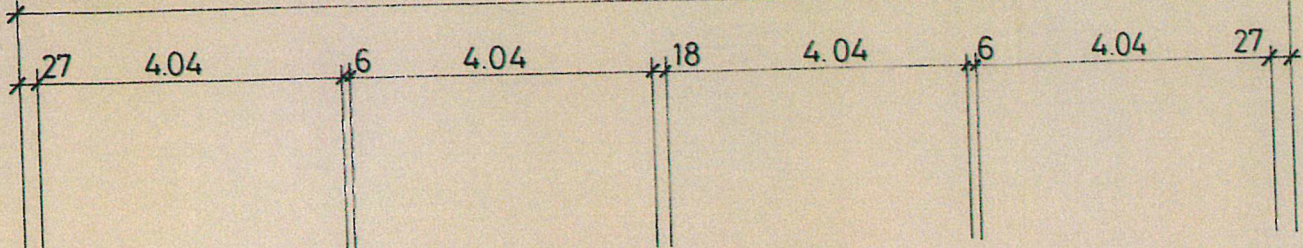

Erdgeschoss M 1:100

KIND 1
9.77 m²

KIND 2
9.76 m²

KIND 2
9.76 m²

KIND 1
9.77 m²

GANG
12.06 m²

GANG
12.06 m²

BAD
2.83 m²

BAD
2.83 m²

WC/DU
2.82 m²

WC/DU
2.82 m²

ELTERN
15.34 m²

ELTERN
15.34 m²

GB Nr. 3011

GB NR. 3012

WOHNEN
20.57 m²

ESSEN
13.98 m²


ESSEN
13.98 m²

WOHNEN
20.57 m²

BALKON

BALKON

HEIZOELTANK 30 000 L.

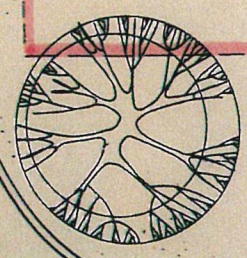

Handwritten notes and scribbles in the bottom right corner, including the word 'Gang' and other illegible markings.

