



Obergeschoss 1:150

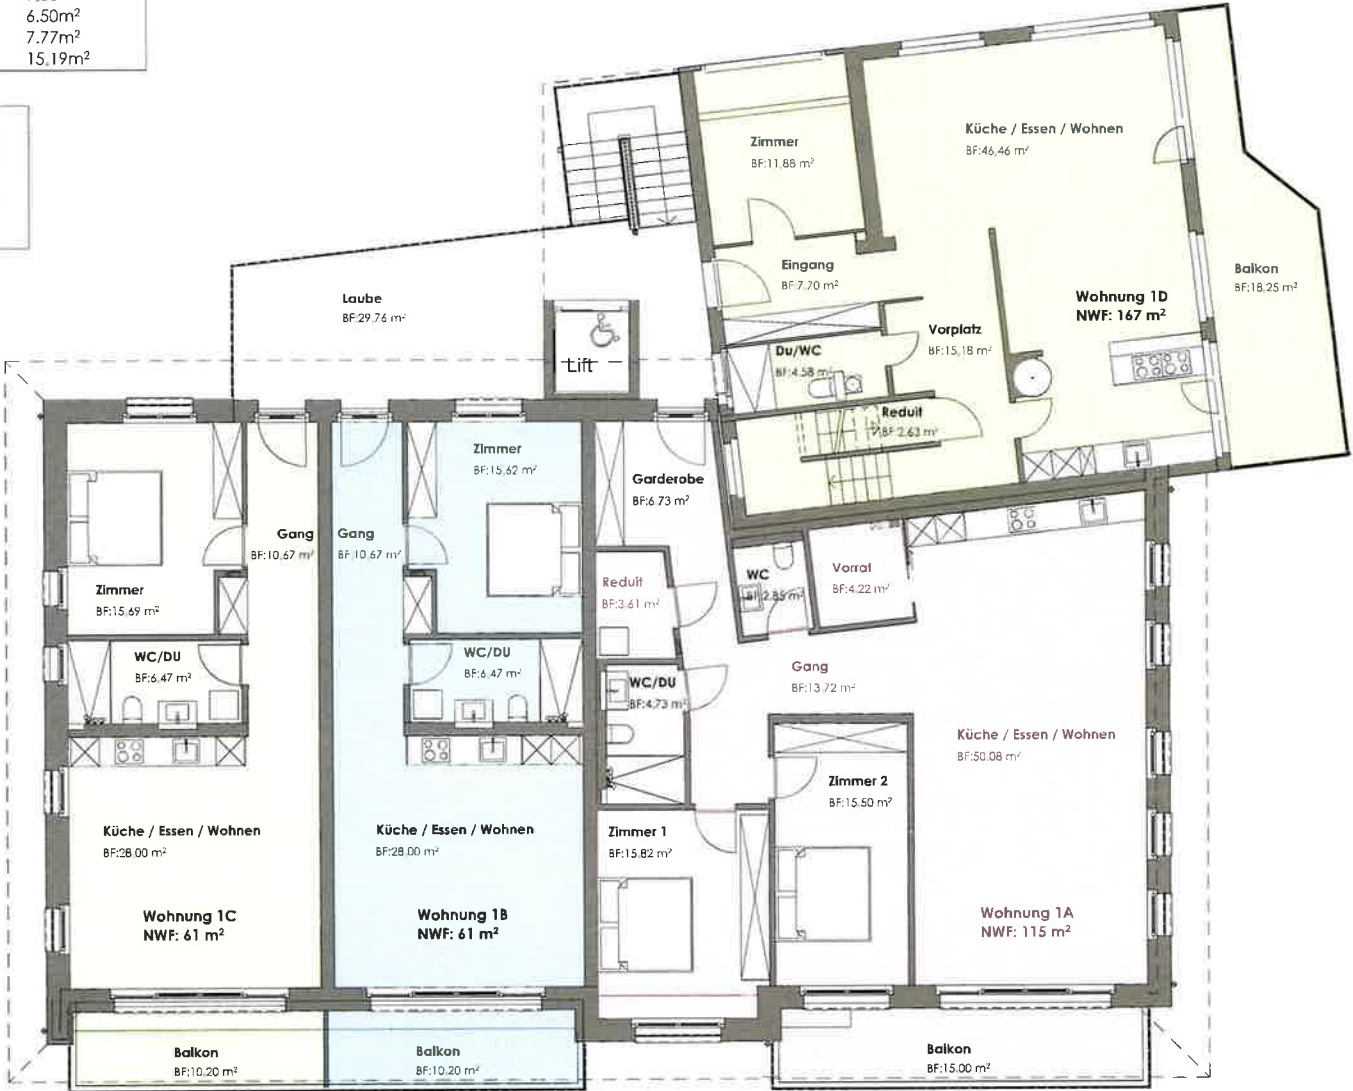



Wohnungen	Zimmer	NWF m ²	Balkon m ²	Keller m ²
1A WHG	3.5	115.0m ²	15.00m ²	9.33m ²
1B WHG	2.5	61.0m ²	10.20m ²	6.50m ²
1C WHG	2.5	61.0m ²	10.20m ²	7.77m ²
1D WHG	4.5	167.0m ²	18.25m ²	15.19m ²

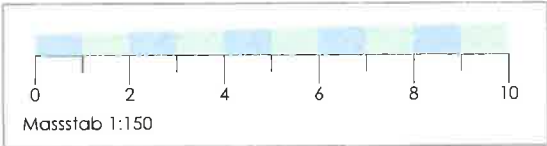

Dachgeschoss 1:150





Wohnungen	Zimmer	NWF m ²	Balkon m ²	Keller m ²
1A WHG	3.5	115.0m ²	15.00m ²	9.33m ²
1B WHG	2.5	61.0m ²	10.20m ²	6.50m ²
1C WHG	2.5	61.0m ²	10.20m ²	7.77m ²
1D WHG	4.5	167.0m ²	18.25m ²	15.19m ²

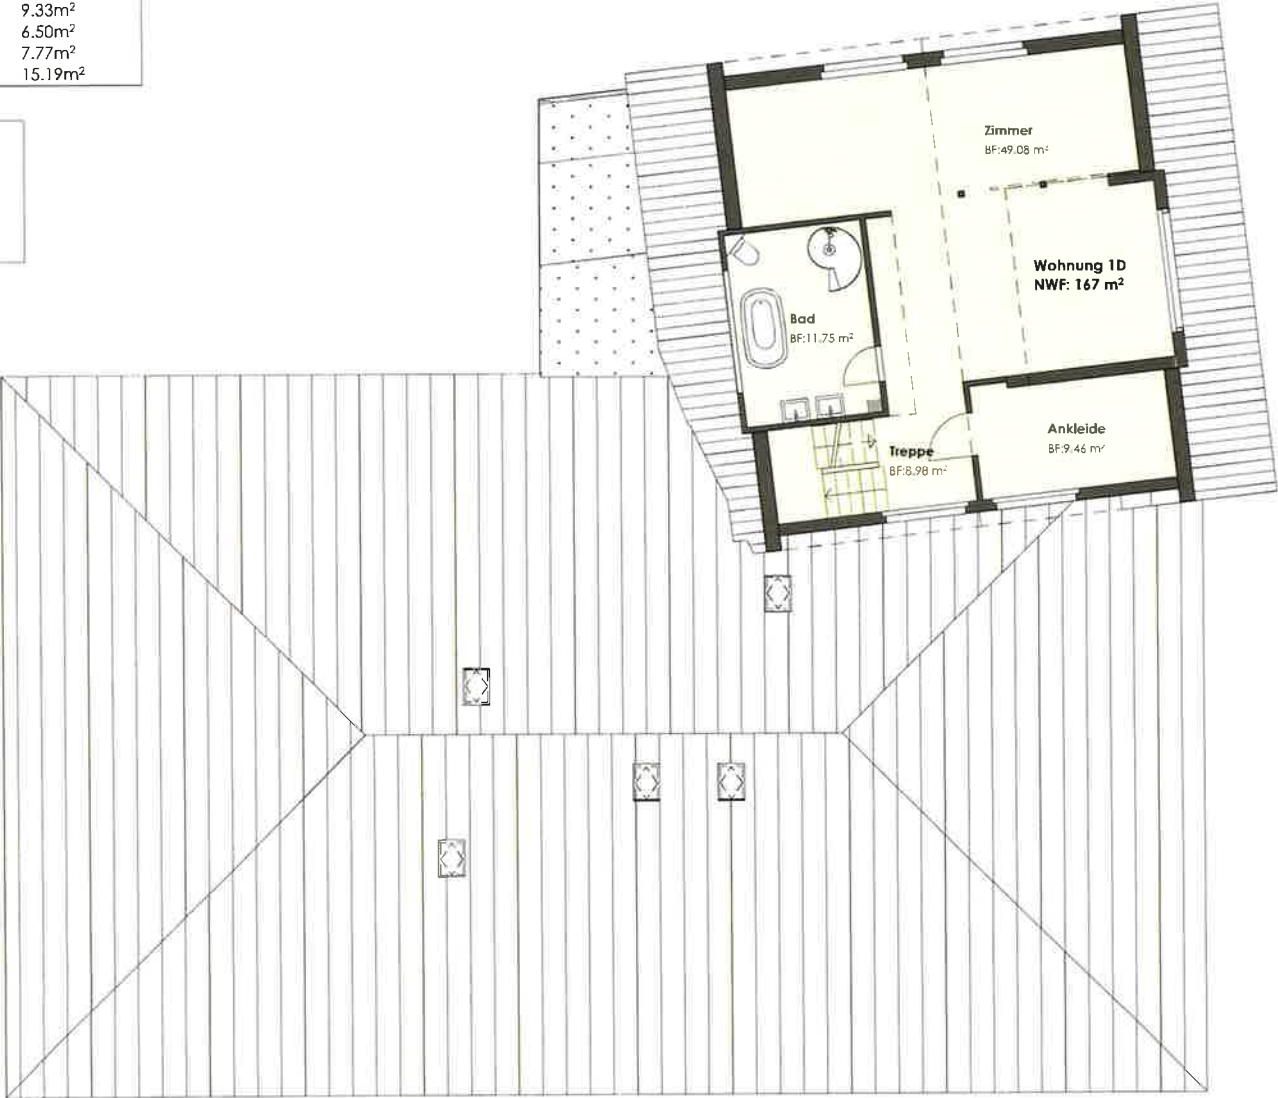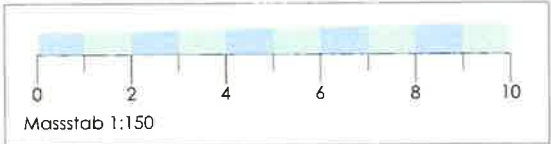

Untergeschoss 1:150

Wohnungen	Zimmer	NWF m ²	Balkon m ²	Keller m ²
1A WHG	3,5	115,0m ²	15,00m ²	9,33m ²
1B WHG	2,5	61,0m ²	10,20m ²	6,50m ²
1C WHG	2,5	61,0m ²	10,20m ²	7,77m ²
1D WHG	4,5	167,0m ²	18,25m ²	15,19m ²

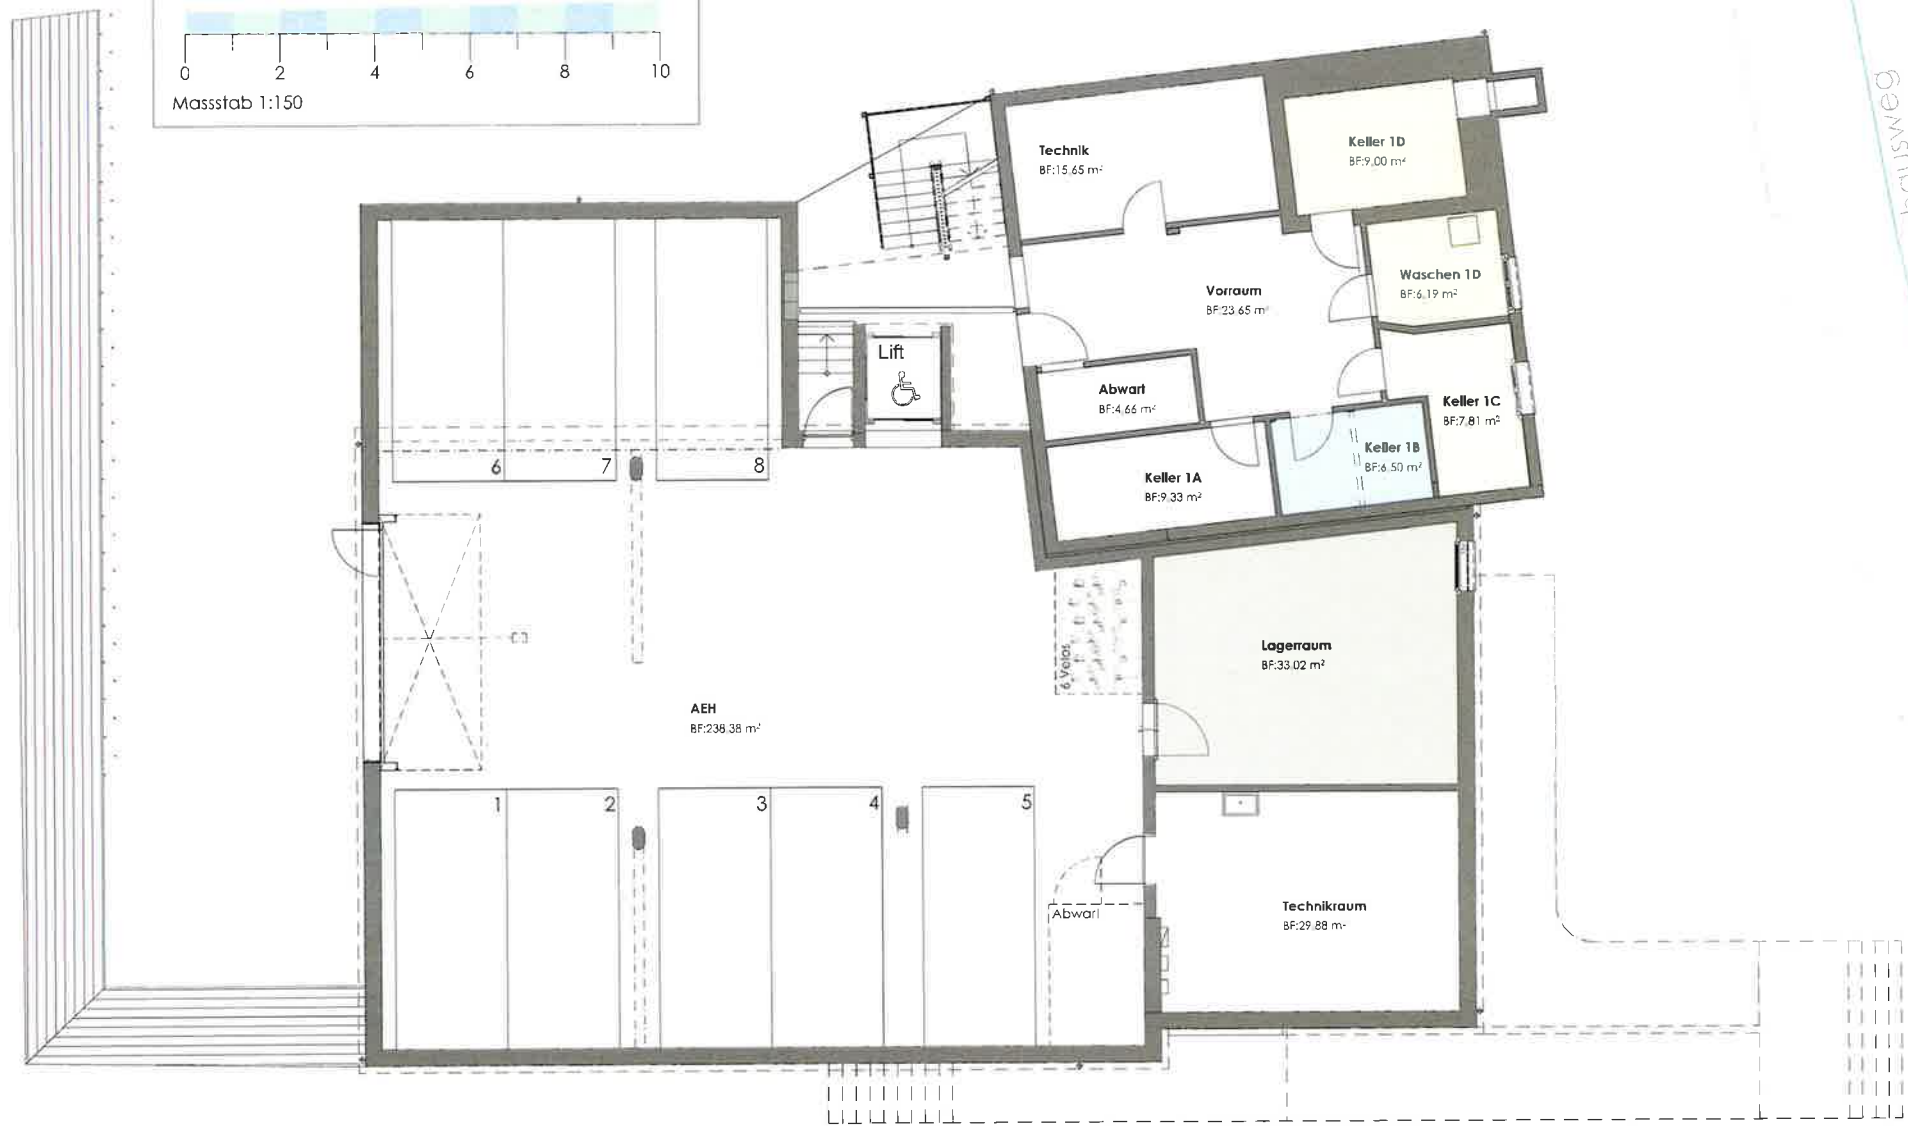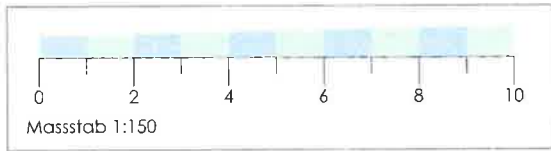

Neuhausweg