





HABITATION DE MADAME MARGARETA BRAENDU A GRIMISUAT
SOUS-SOL + ELECTRICITE

ATELIER D'ARCHITECTURE

PROJET	DATE	PROJETANT	DATE
N° 288	1/90		
PROJET			
DATE			

LEGENDE :

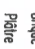-  Béton armé
-  Briques ciment
-  Plâtre

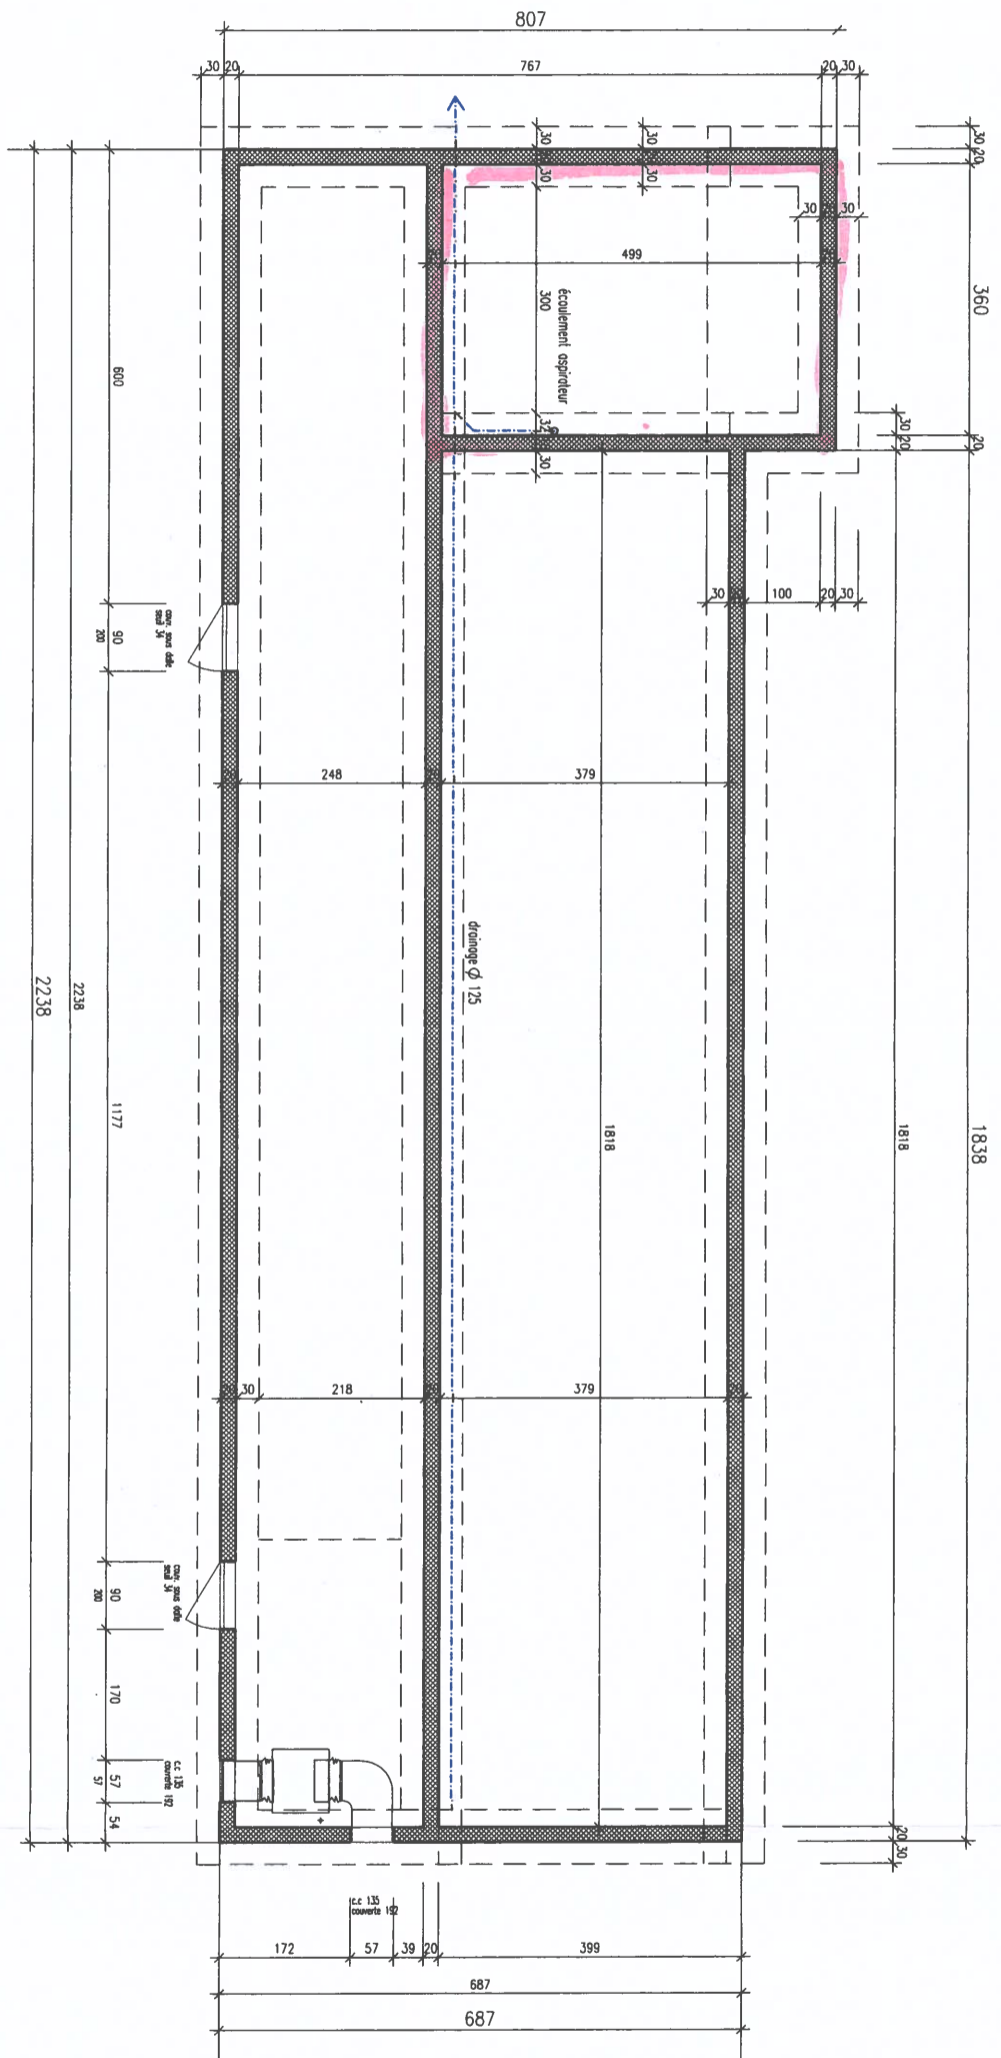


HABITATION DE MADAME MARGARETA BREANDU A GRIMISUAT
REZ-DE-CHAUSSEE + ELECTRICITE




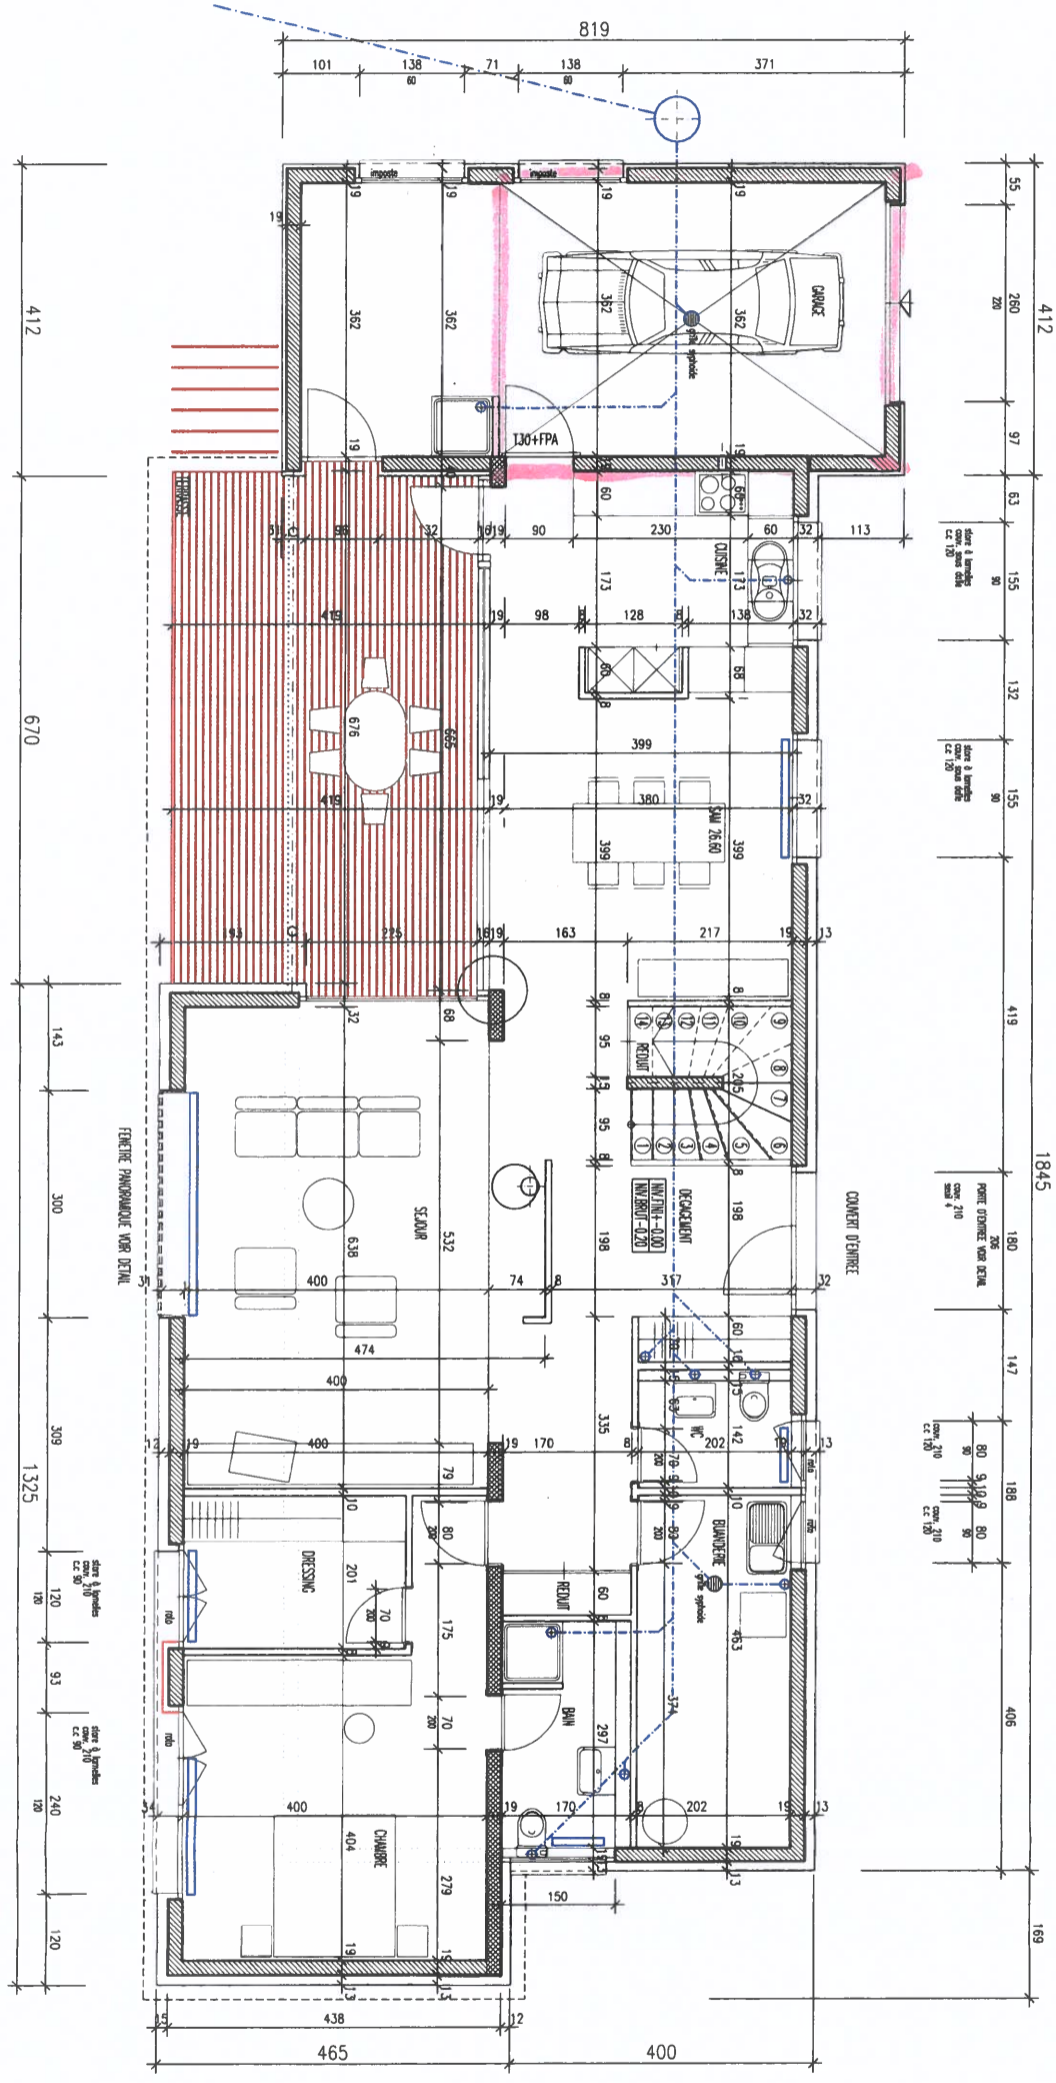

HABITATION DE MADAME MARGARETA BRENDLI A GRIMSUAT




ETAGE + ELECTRICITE

ATELIER D'ARCHITECTURE
BALET & RAMAZ SARL
1971 GRIMSUAT
E-mail: boret@bnet.ch

tel. 027 / 398.19.04
fax 027 / 398.61.74
DATE : 26.06.2003

MOYENNES : 29.07.2003

LEGENDE :

-  Béton armé
-  Brique ciment
-  Plâtre

