










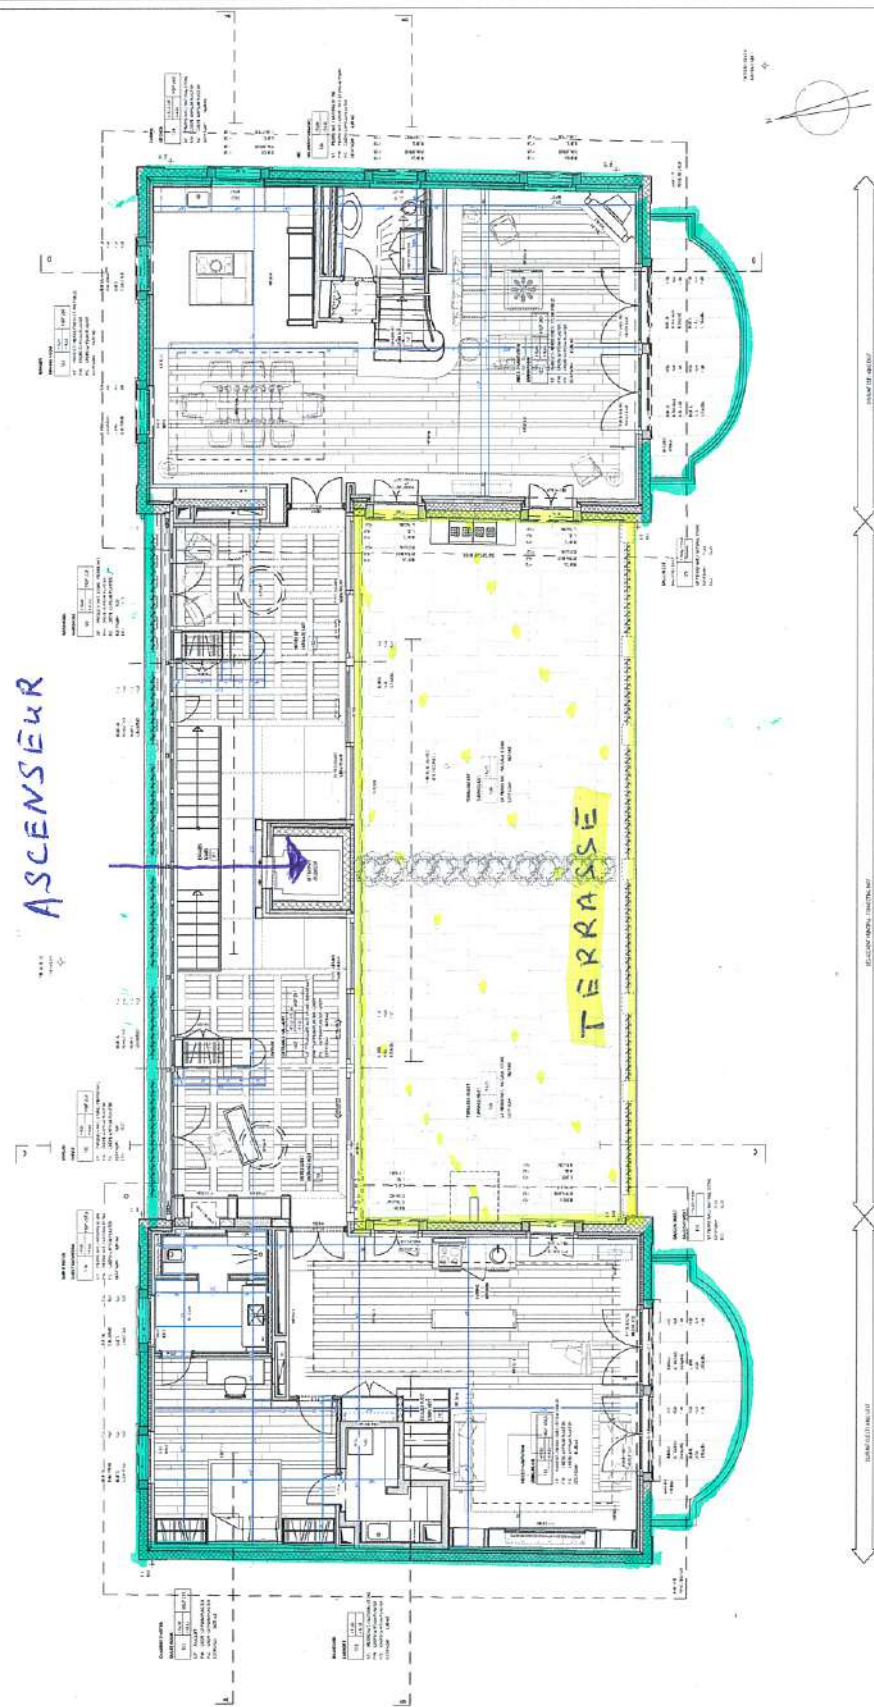







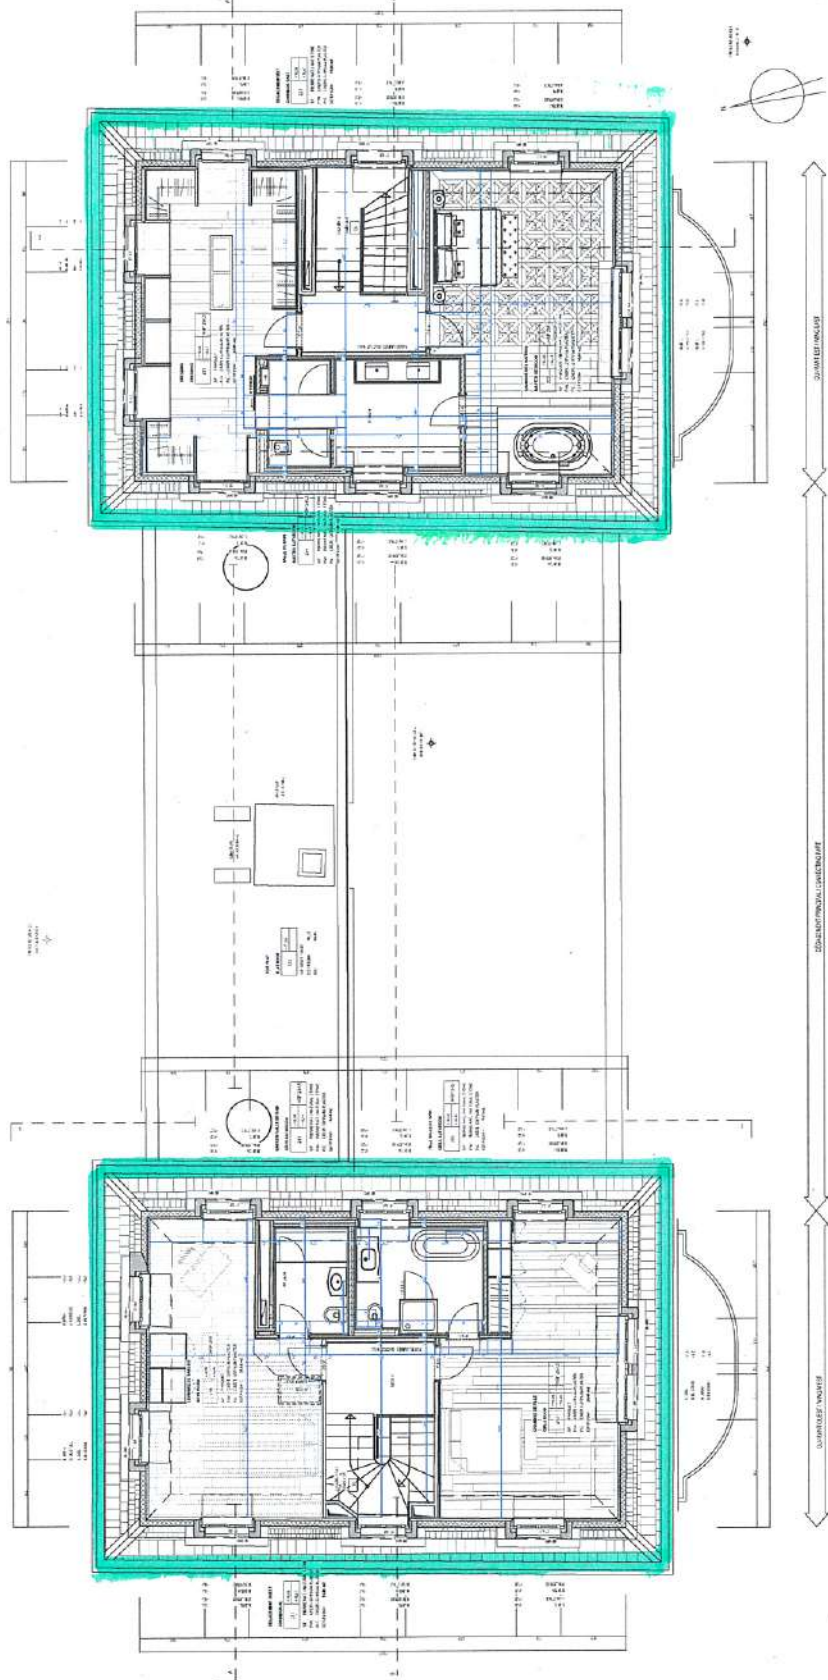

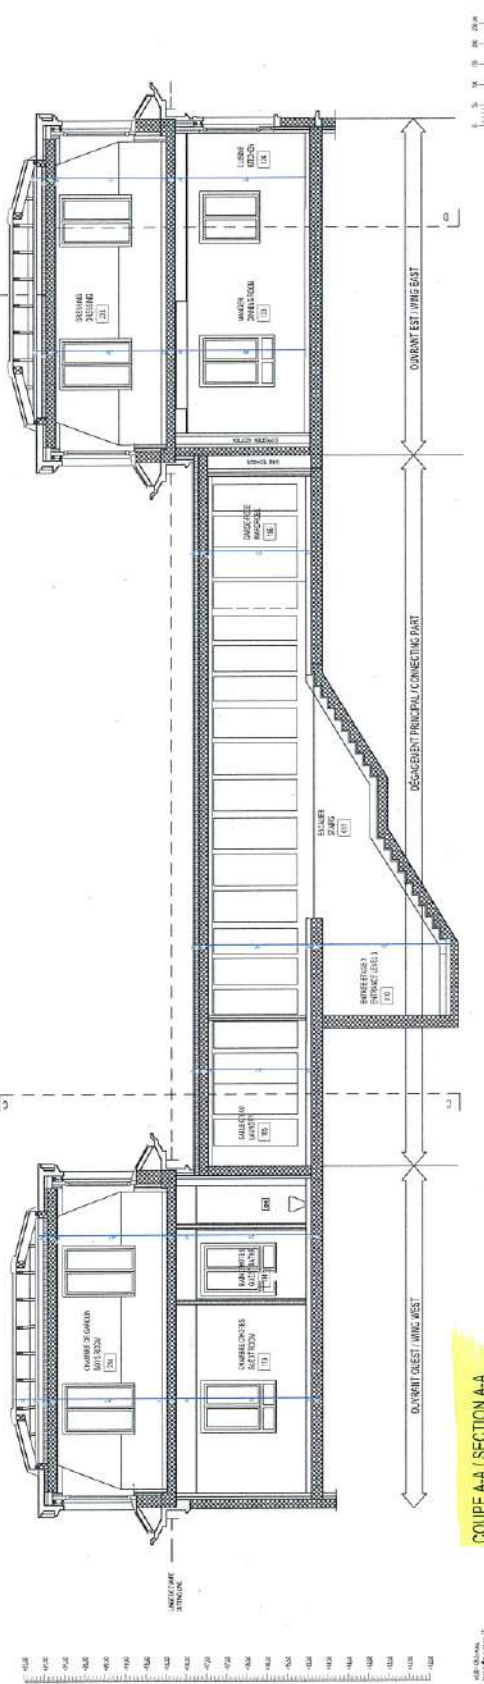


COUPE A-A / SECTION A-A

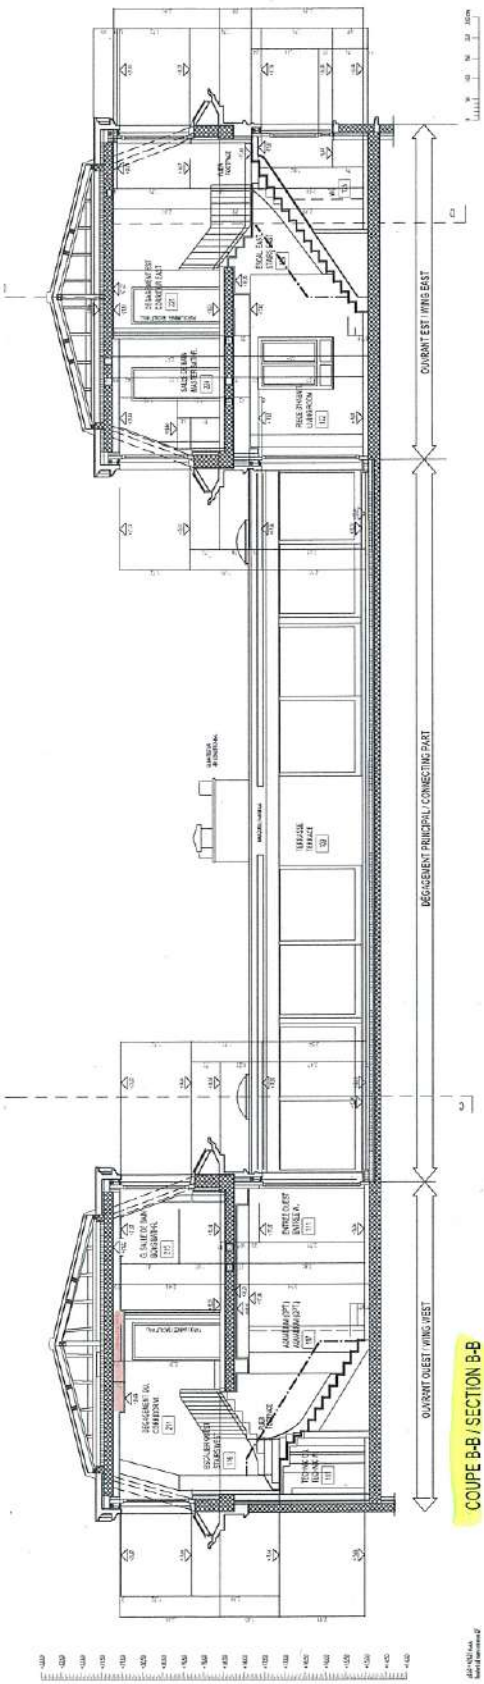

COUPE B-B / SECTION B-B




+2.00

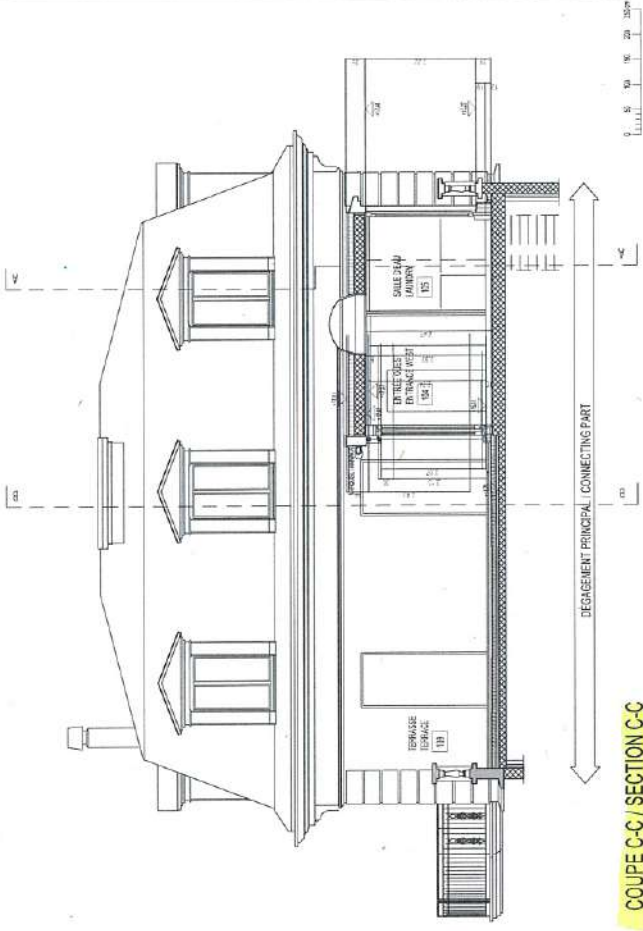

0.00


COUPE C-C / SECTION C-C

+2.00

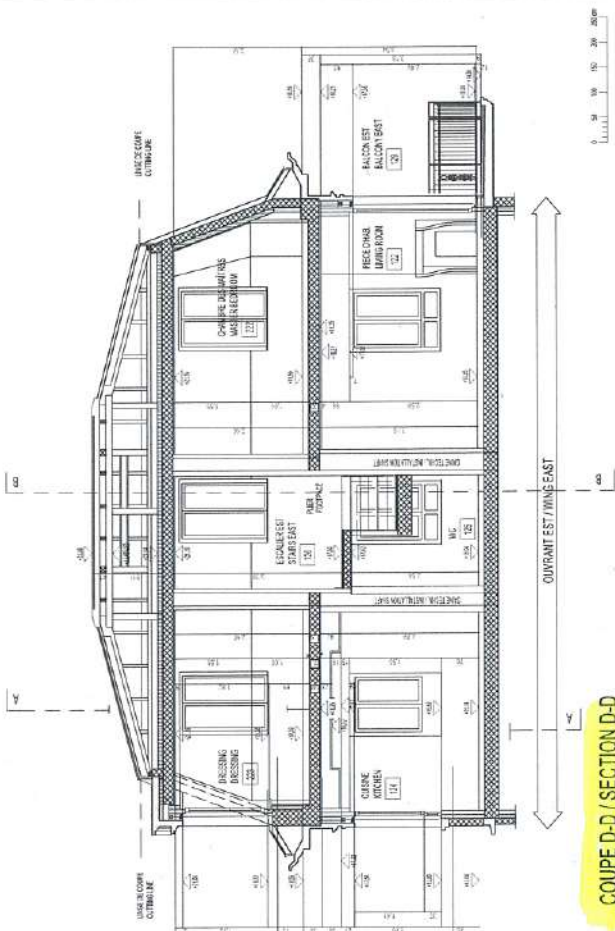


0.00


COUPE D-D / SECTION D-D

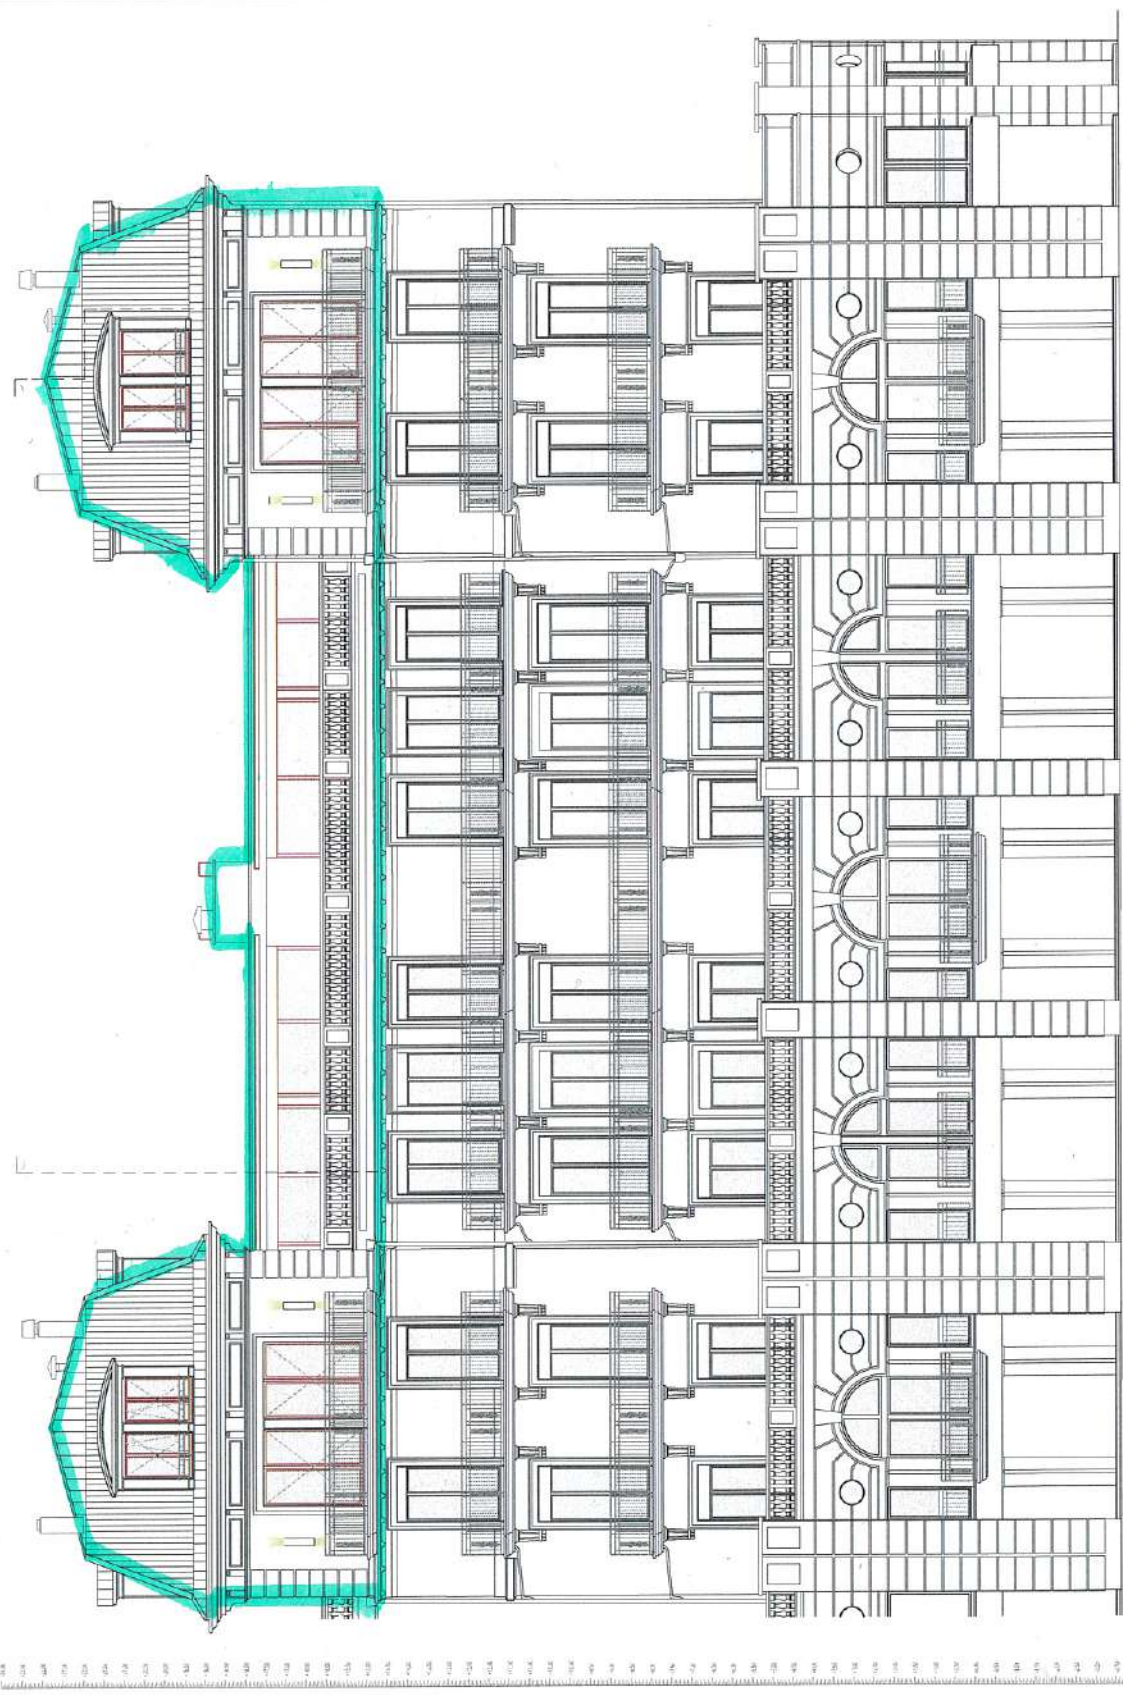


FACADE SUD / FACE SOUTH

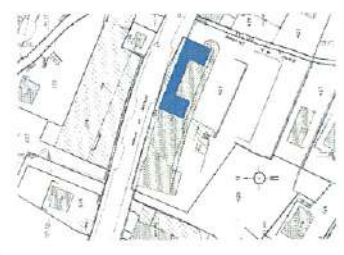

FACADE SUD

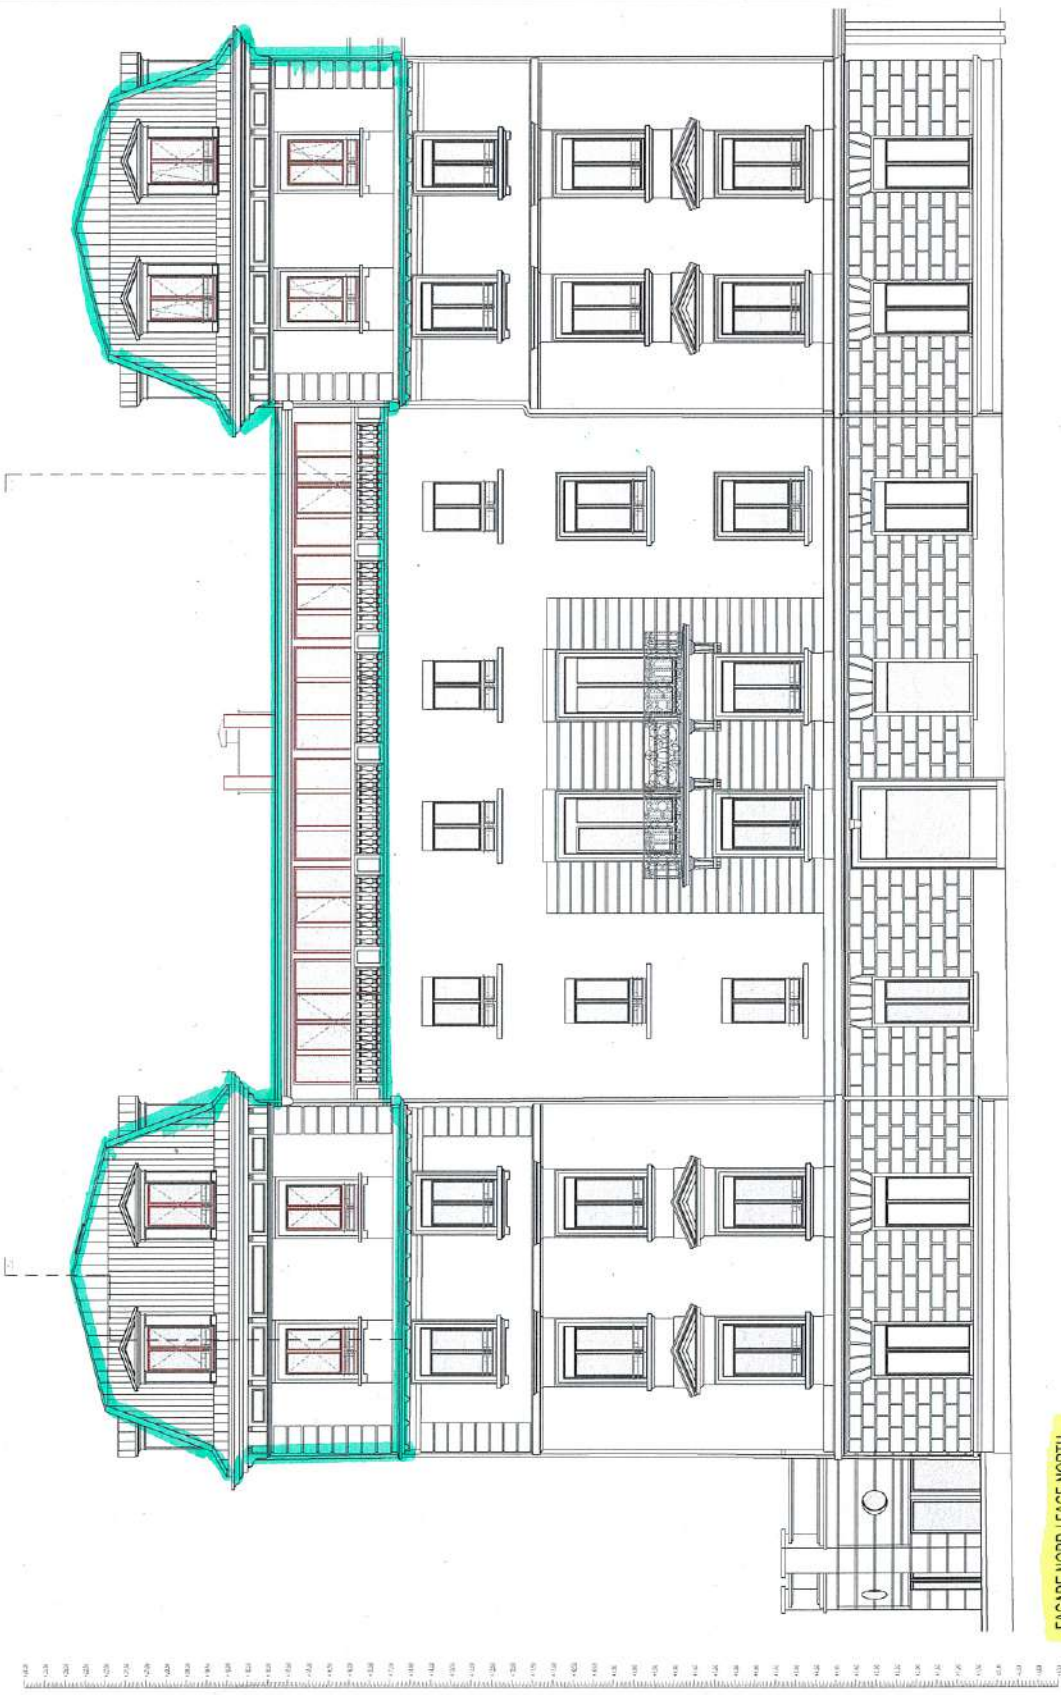

FACADE NORD / FACE NORTH

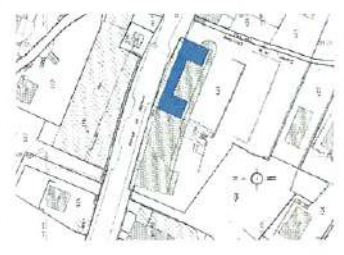

PLAN

