


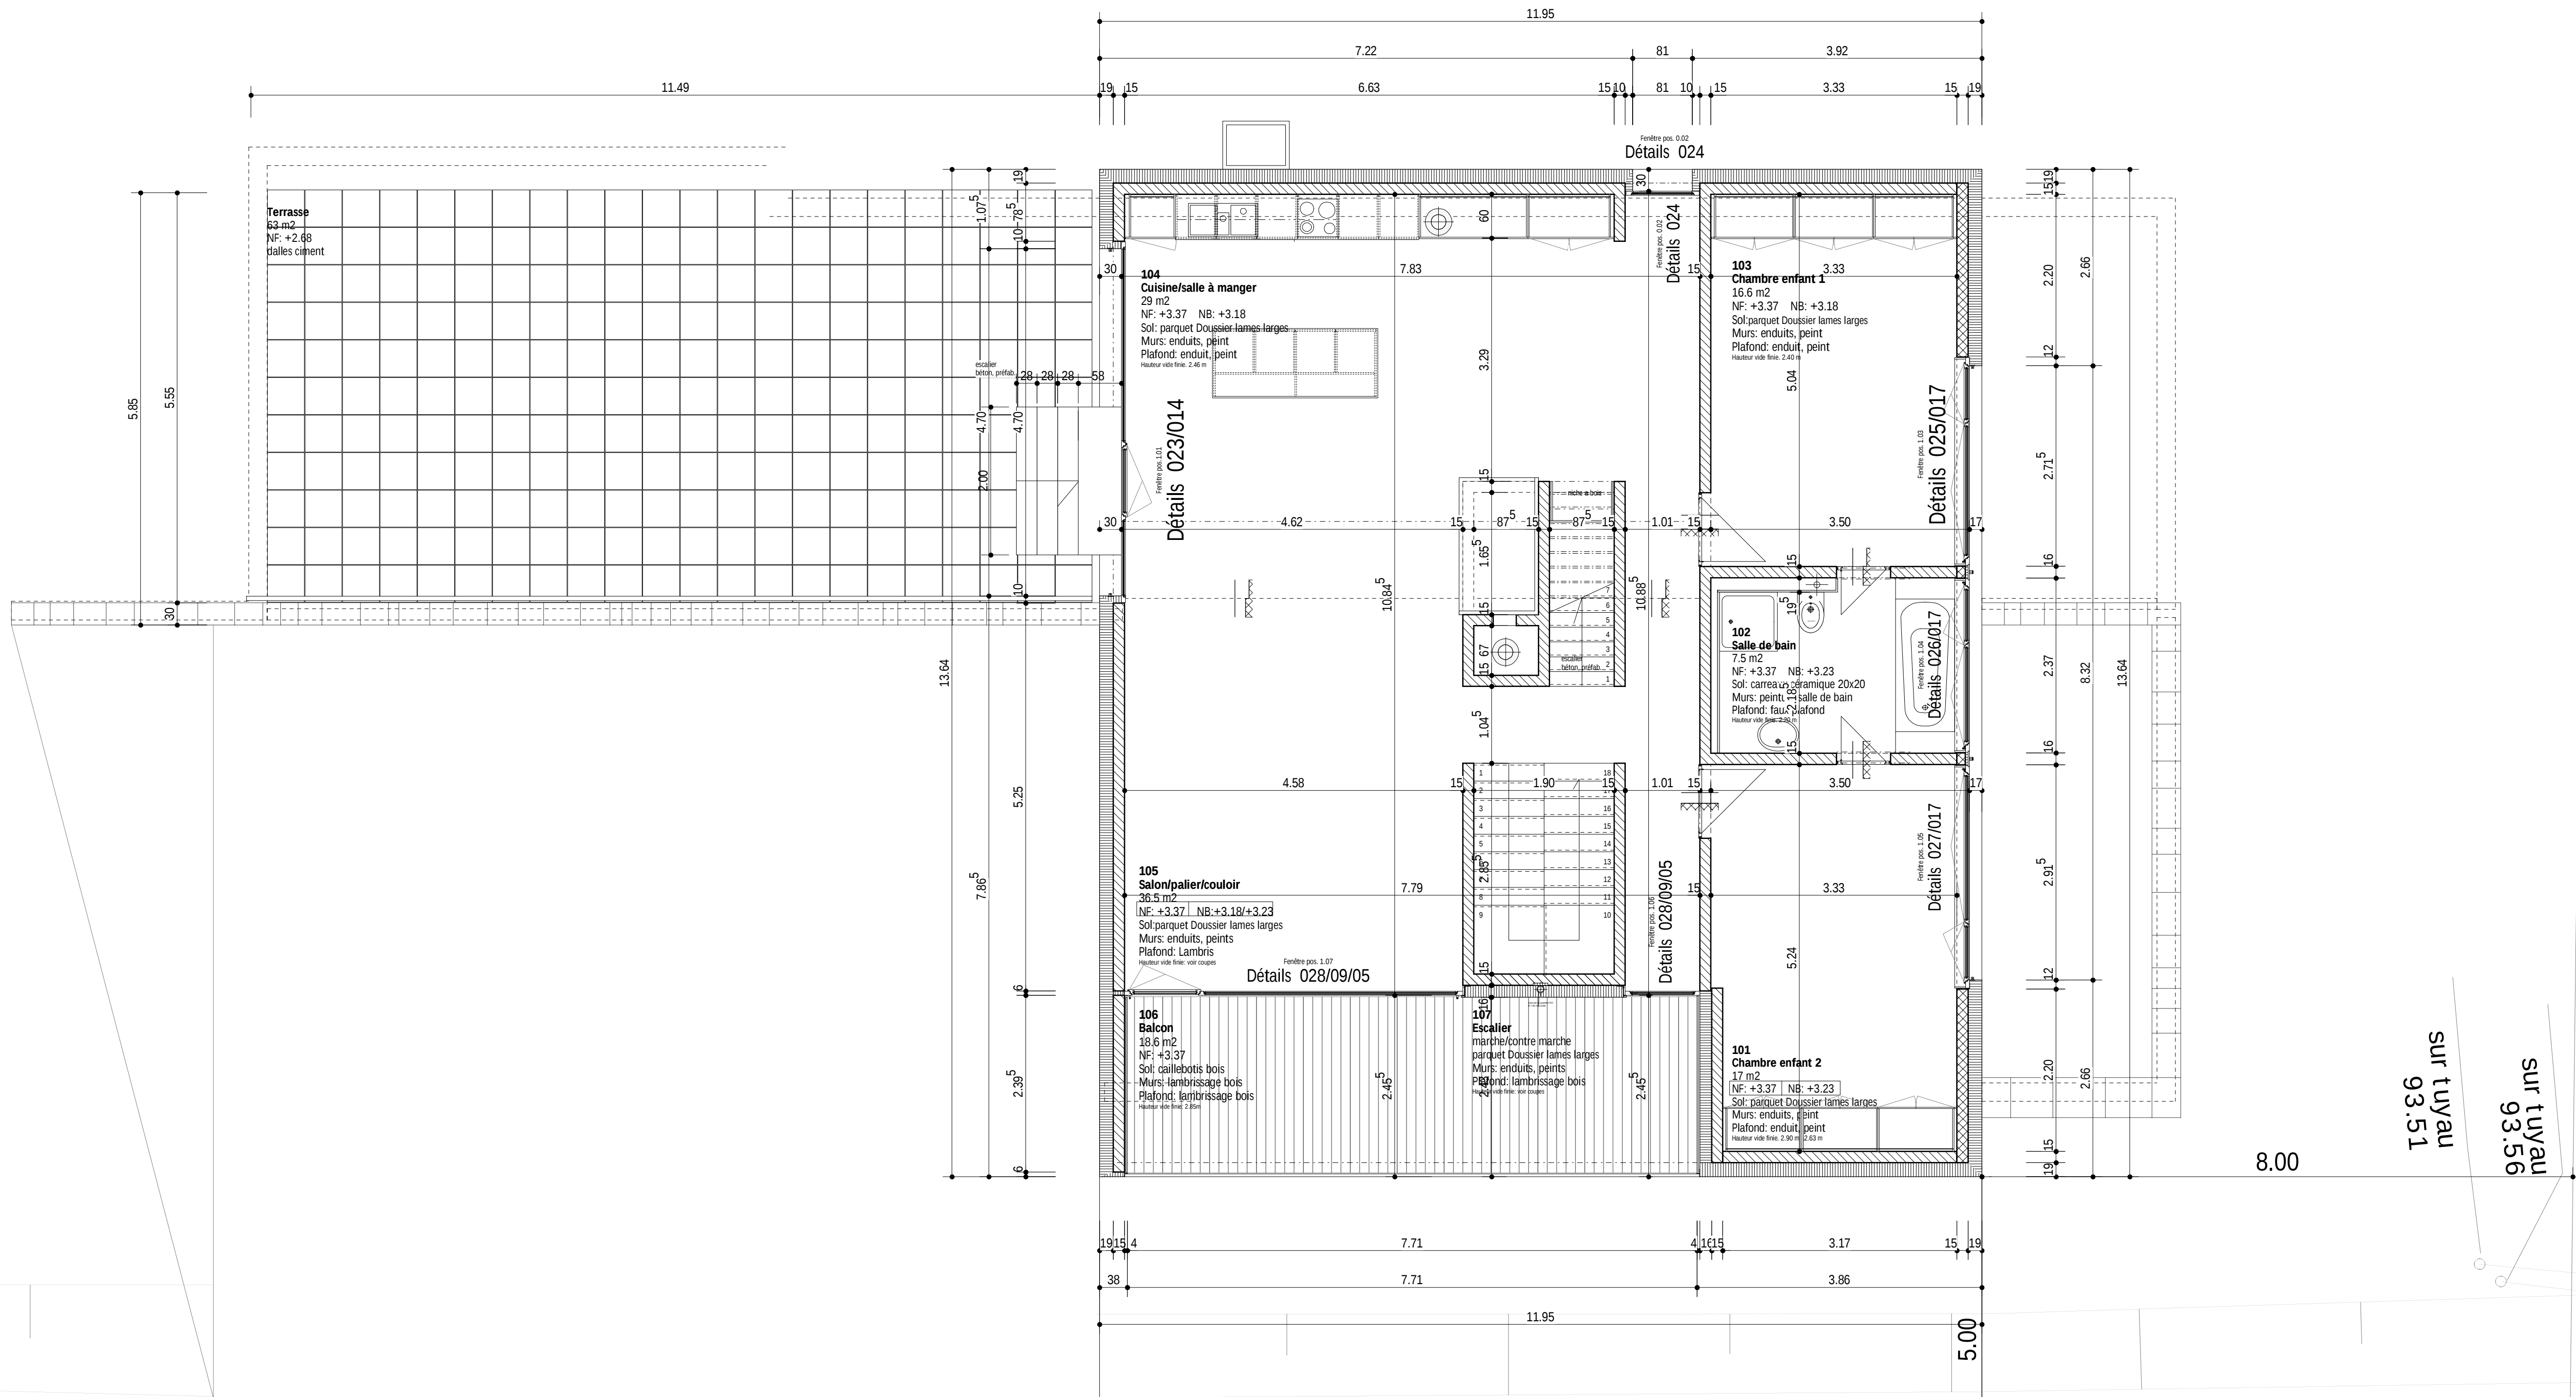


+/-0.00 = 94.83

WUL - Villa "Julia"

Plan d'exécution provisoire
Plan 1^o niveau


GEZ. 1g	PRG. VectorWorks
DAT.02.01.01	FORM. A1
ERG	
MST.	1/50
PLAN NR.	WUL .003

SCHETTLIN - SYFRIG · DIPL. ARCHITECTEN ETH SIA BSA · CYSATSTRASSE 23A · 6004 LUZERN · TEL 041/410 72 62 · FAX 041/410 9240

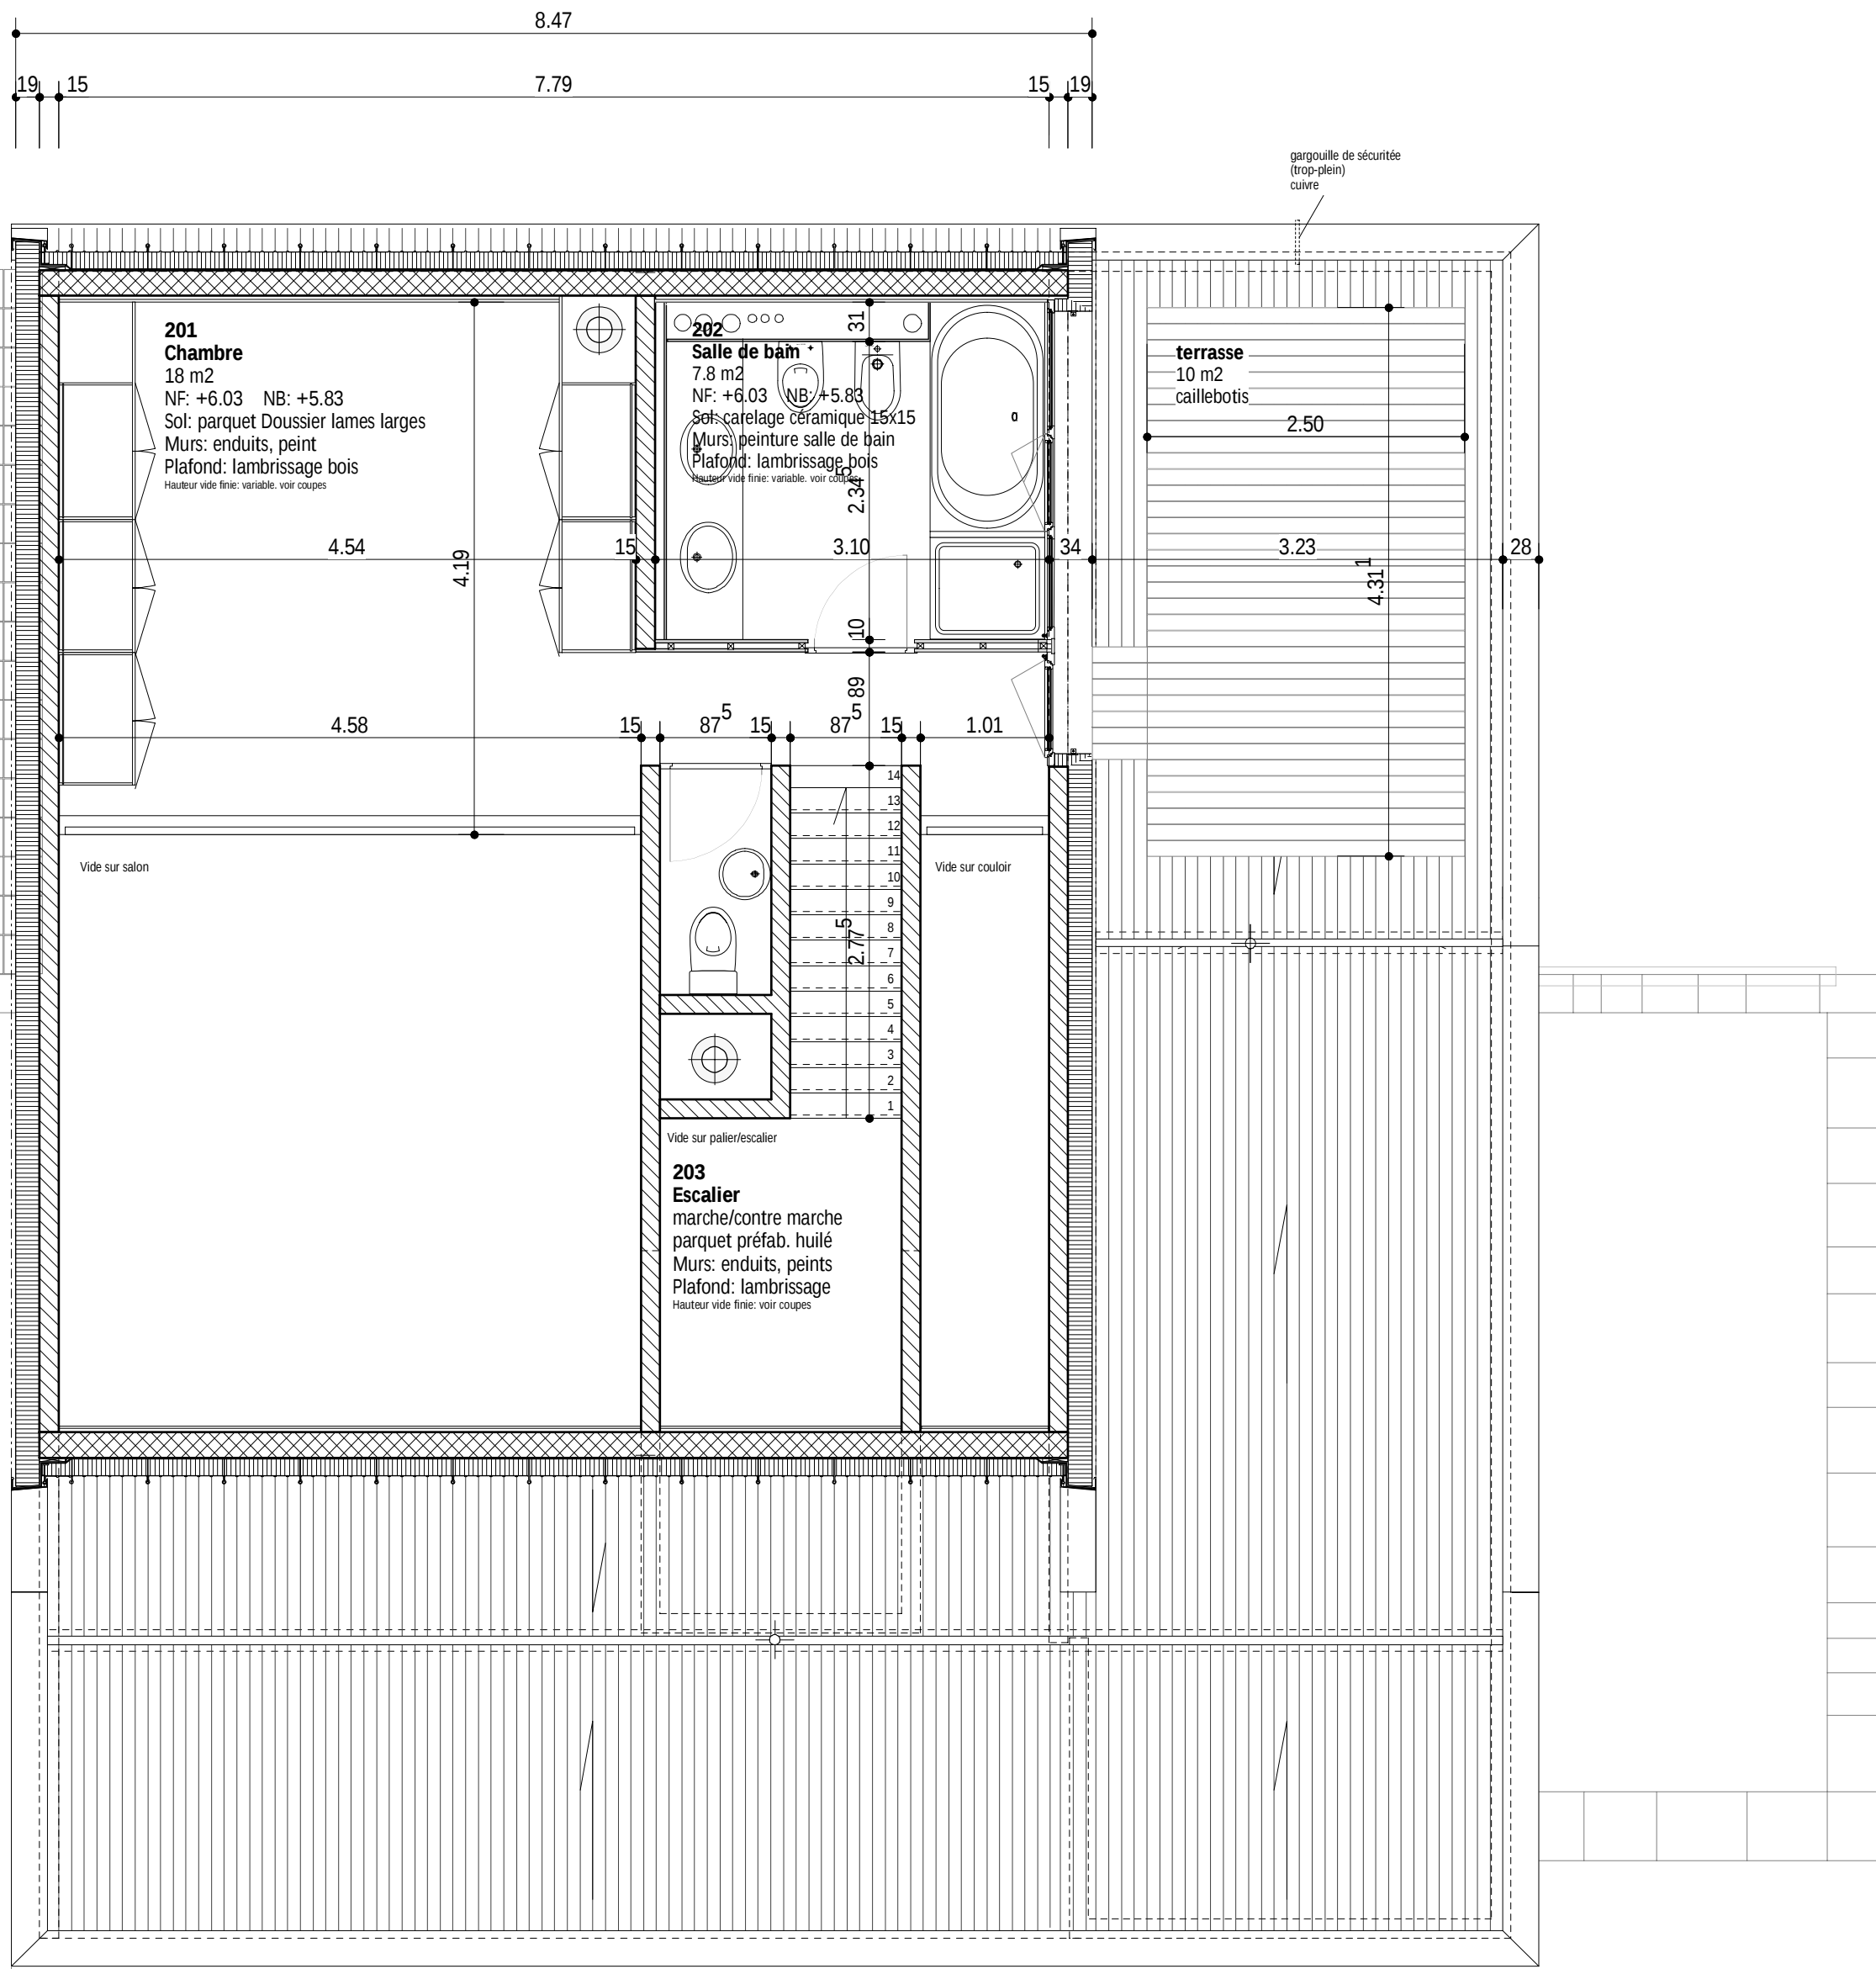

sur tuyau
93.56

sur tuyau
93.51

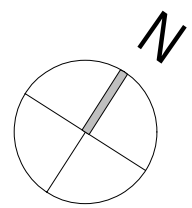


+/-0.00 = 94.83

WUL - Villa "julia"

Plan d'exécution provisoire
Galerie

GEZ. 1g PRG. VectorWorks
DAT.02.01.01 FORM. A1
ERG

MST. 1/50
PLAN NR. WUL .004

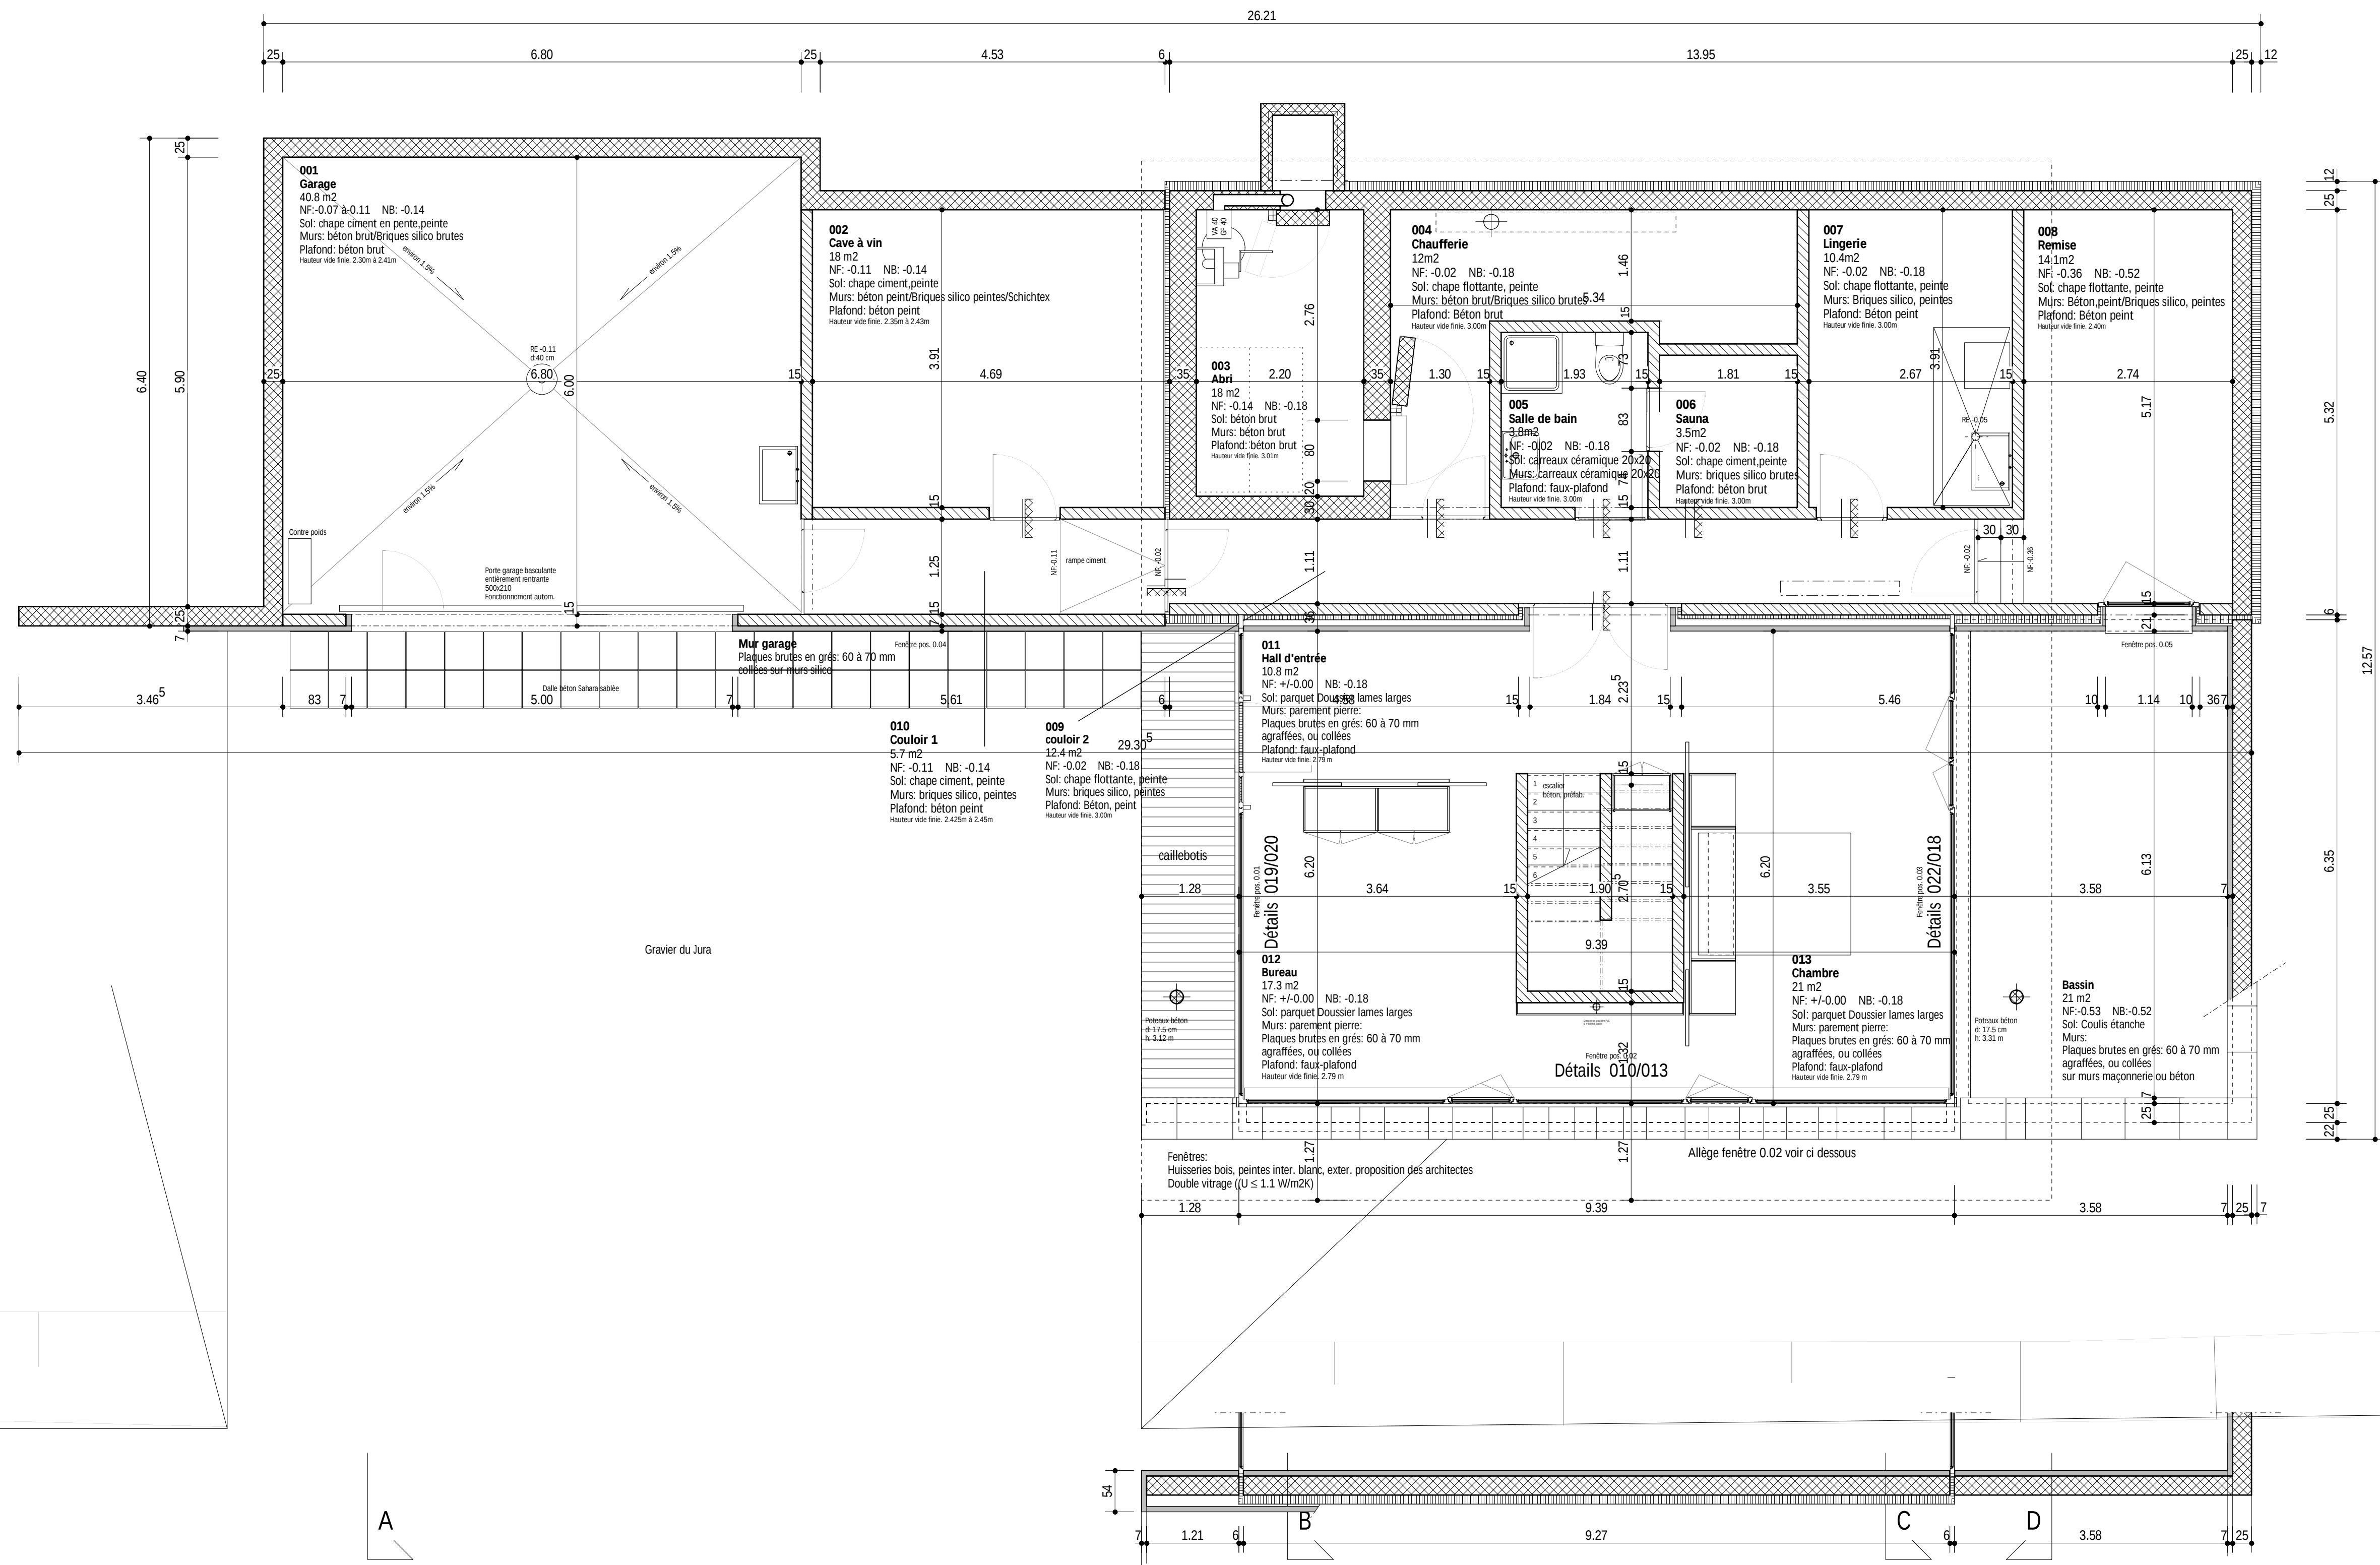

+/-0.00 = 94.83

WUL - Villa "Julia"

Plan d'exécution provisoire
Plan Rez-de-chaussée

GEZ. 1g	PRG. VectorWorks
DAT.02.01.01	FORM. A1
ERG	
MST.	1/50
PLAN NR.	WUL .002