


- 9 EXPL. - Klappe
- 10 ÖLDICHTER ANSTRICH
- 11 MANNLOCH
- 12 NOTABSPERRUNG

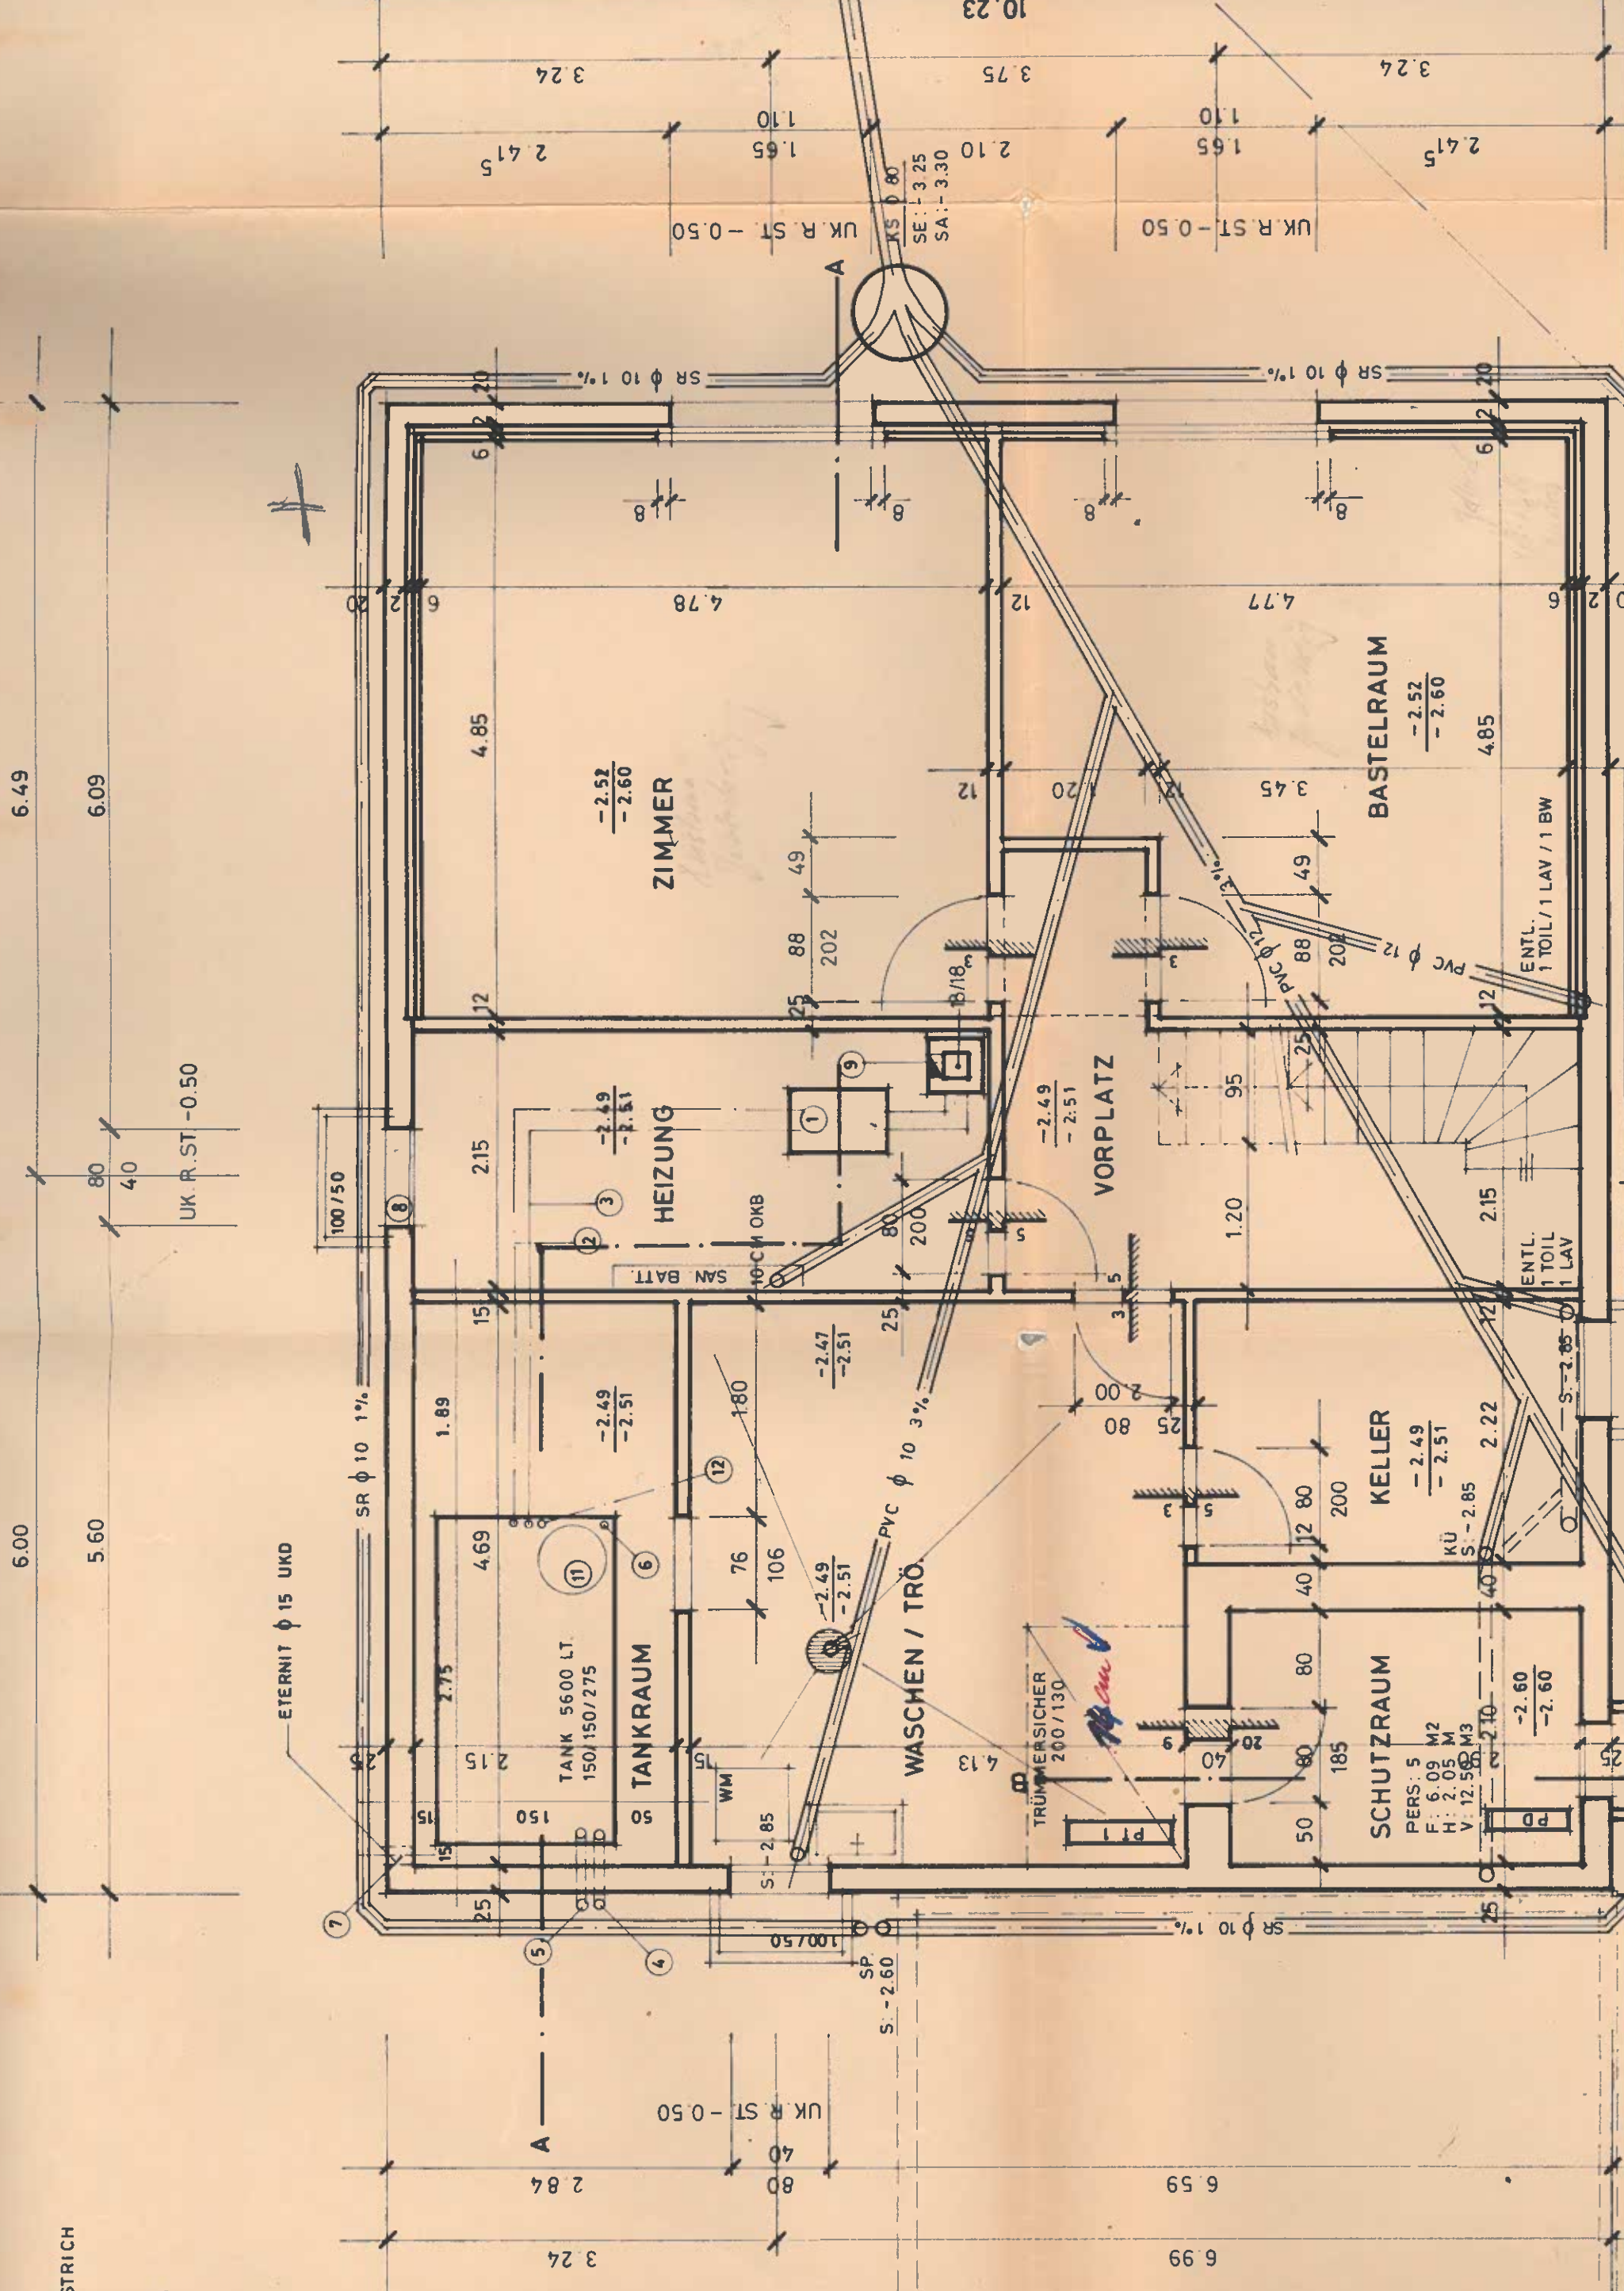

6.49
6.09
6.00
5.60

UK R. ST - 0.50
UK R. ST - 0.50

ETERNIT ϕ 15 UKD
SR ϕ 10 1%

100/50
100/50

10.23
10.23

6.99
6.59

3.24
2.84

UK R. ST - 0.50

UK R. ST - 0.50

2.415
1.65
1.10
3.75
3.24
2.10
2.10
1.65
1.10
3.24

4.78
4.85
4.85

SR ϕ 10 1%







