

FIRST 52160

FIRST 52070

GEB. HÖHE 6.26

GEB. HÖHE 6.49


FIRSTHÖHE 9.21

DACHNEIGUNG 35° AT

DACHNEIGUNG 35° AT

3x3 Decken  
9m<sup>2</sup>

517.98

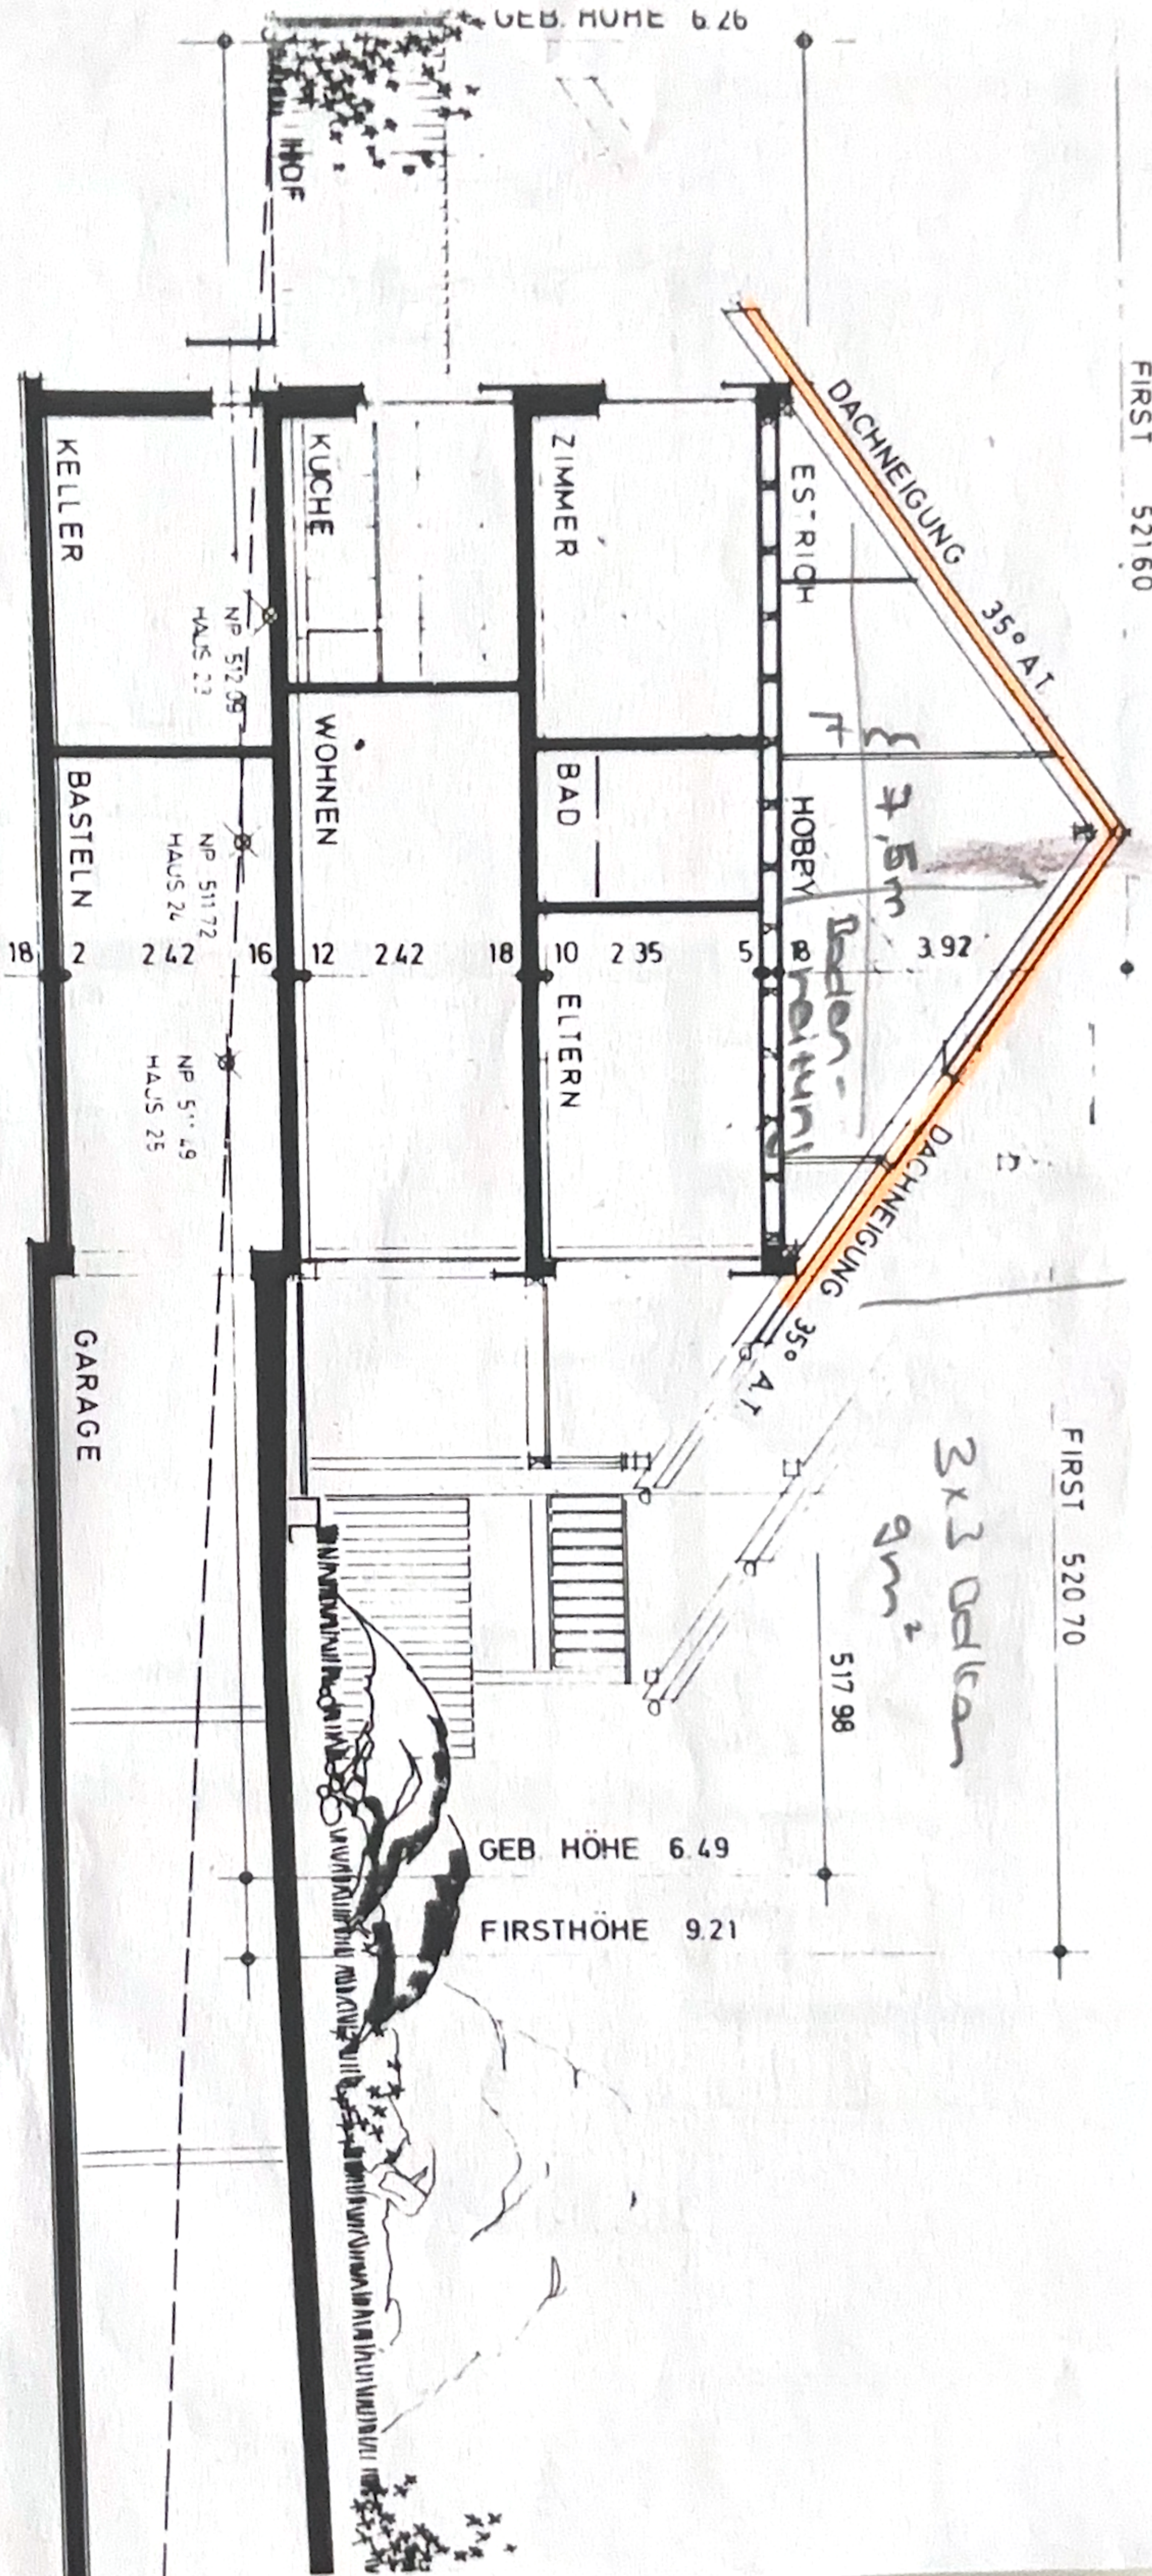

HR. P. DROUX

EFH IN HERRLIBERG "RIEDTLI"


PROJ. - NR. 455 PARZ. 24

*Handwritten signature*

SCHNITT M.1:100

30.7.81 LP 12.9.81 LP


V. P. R. B. A. D. Z. U. M. I. K. O. N. A. G.

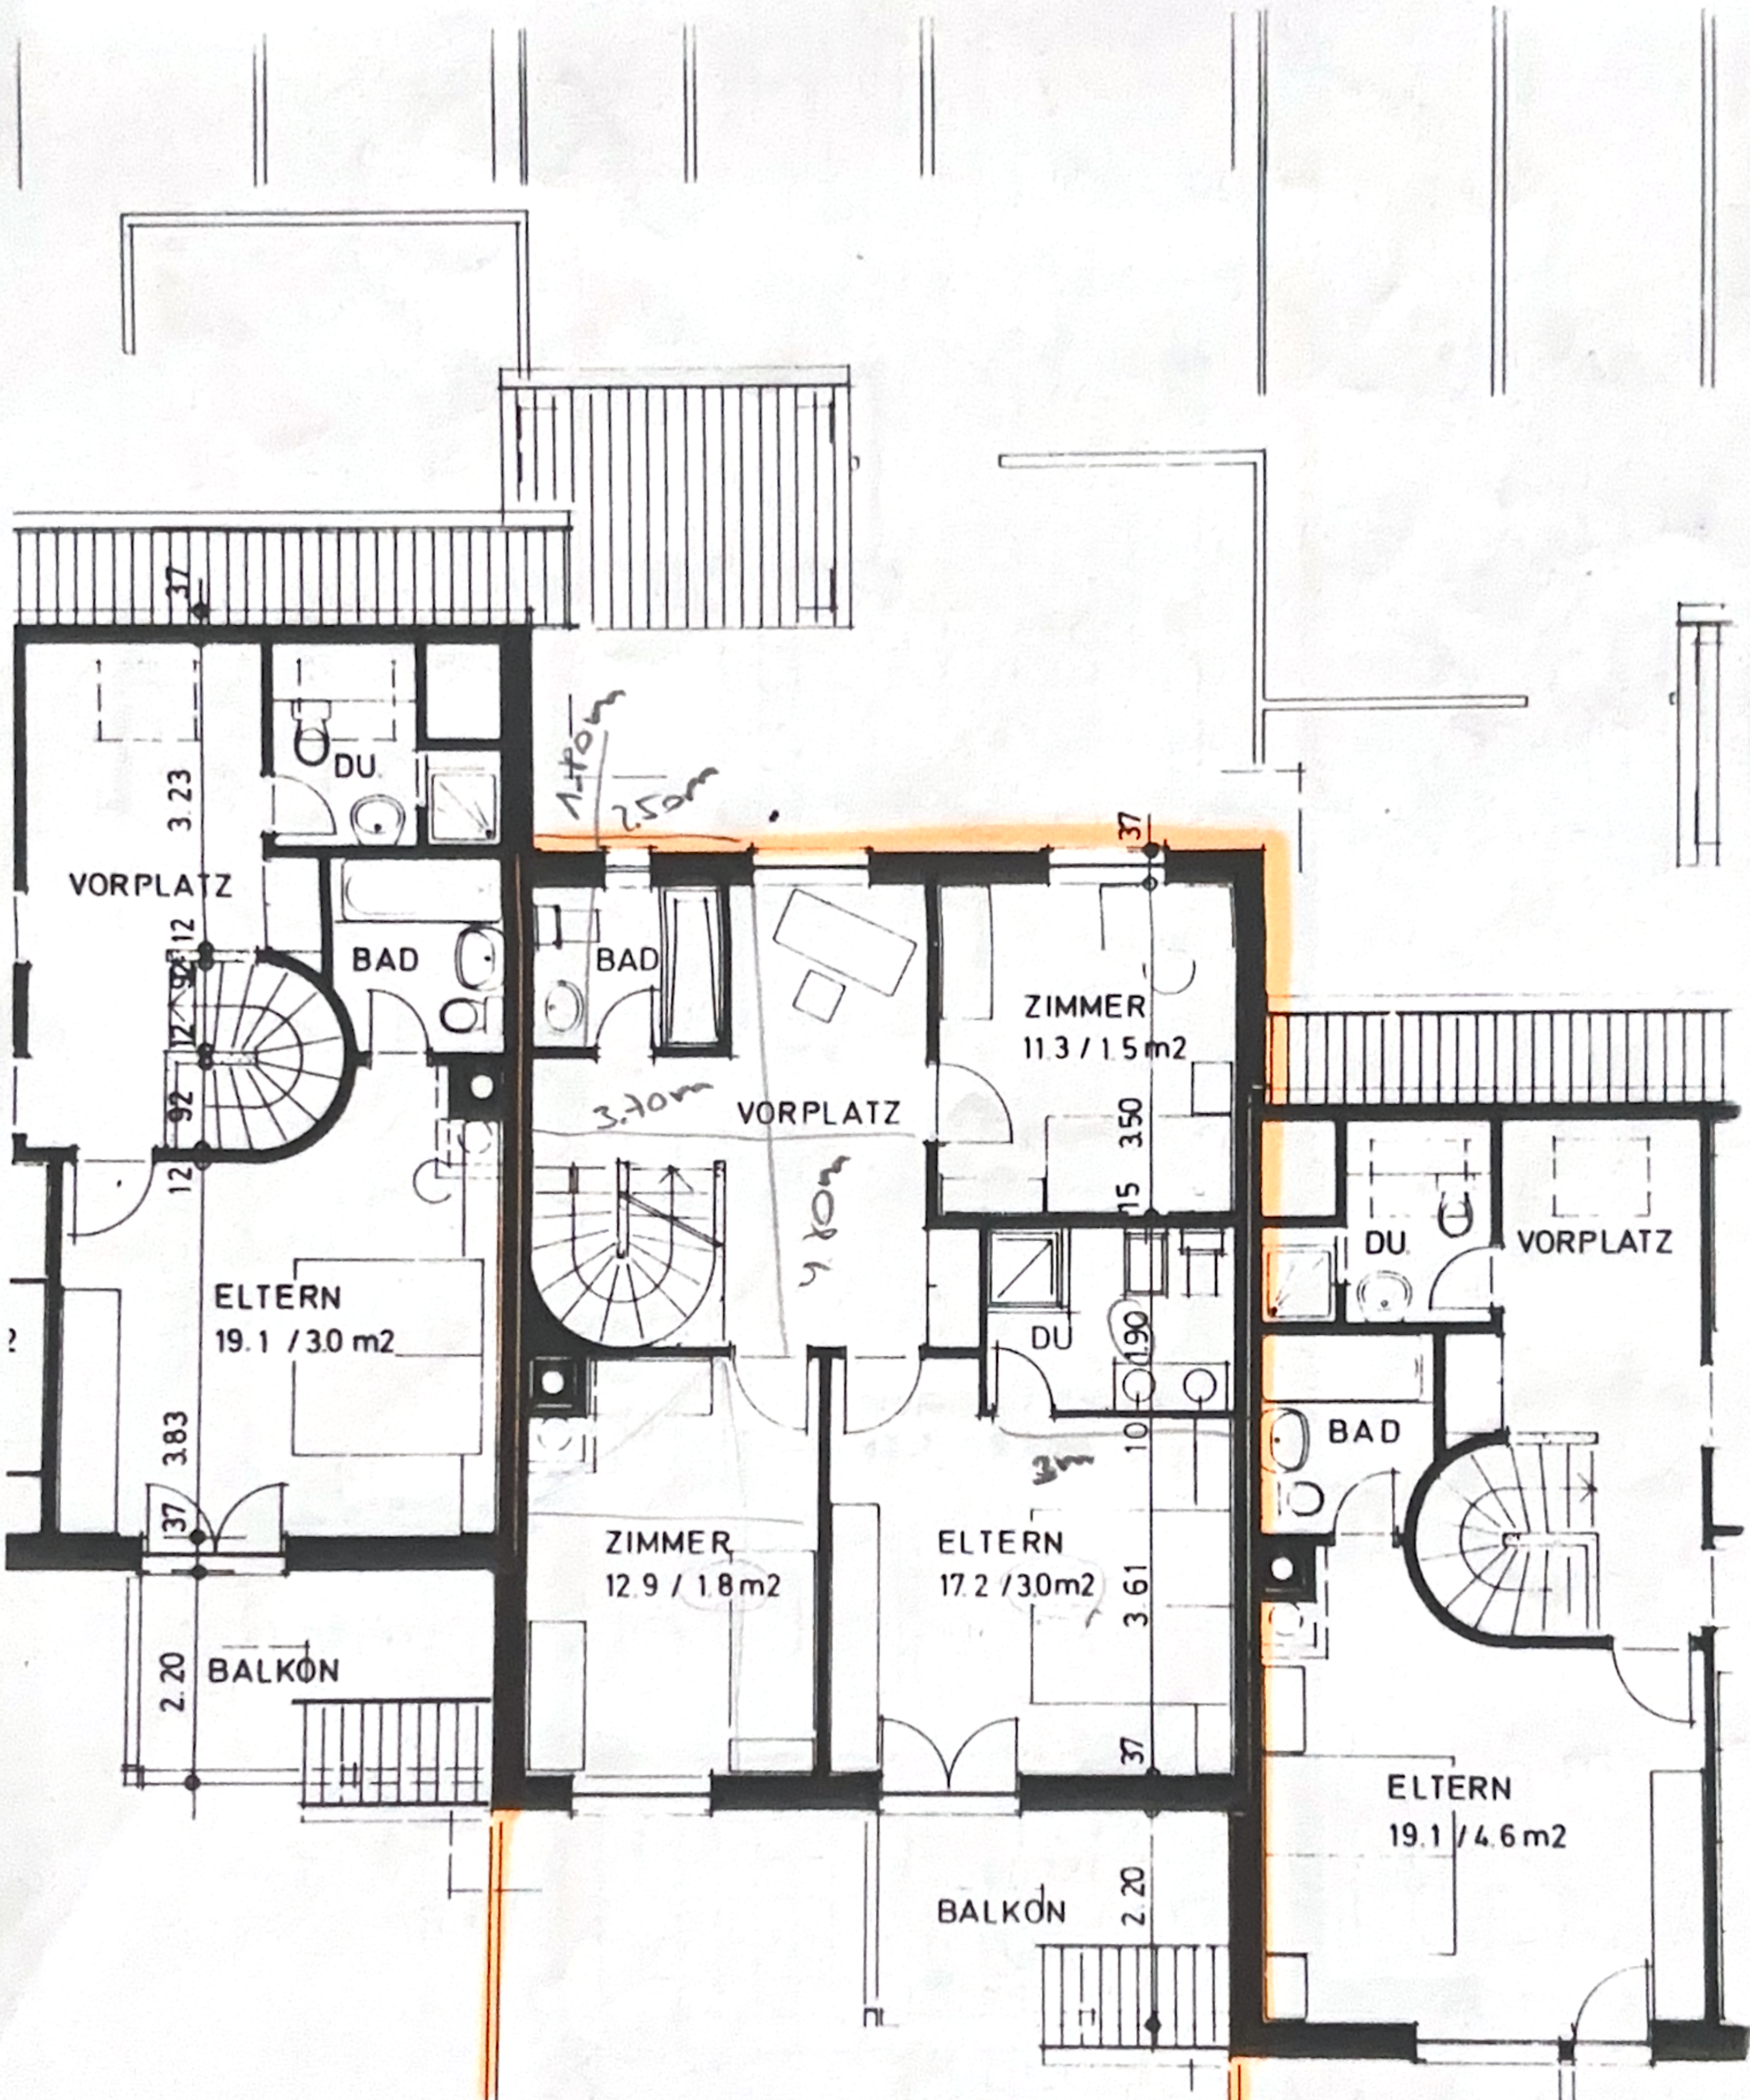

DROUX  
 IN HERRLIBERG „RIEDTL“  
 - NR. 455 PARZ. 24

OBERGESCHOSS M.1:1  
 30.7.81 LP 12.9.81  
 VERABAU ZUMIKON AG

*J. M. A. H. H. H.*

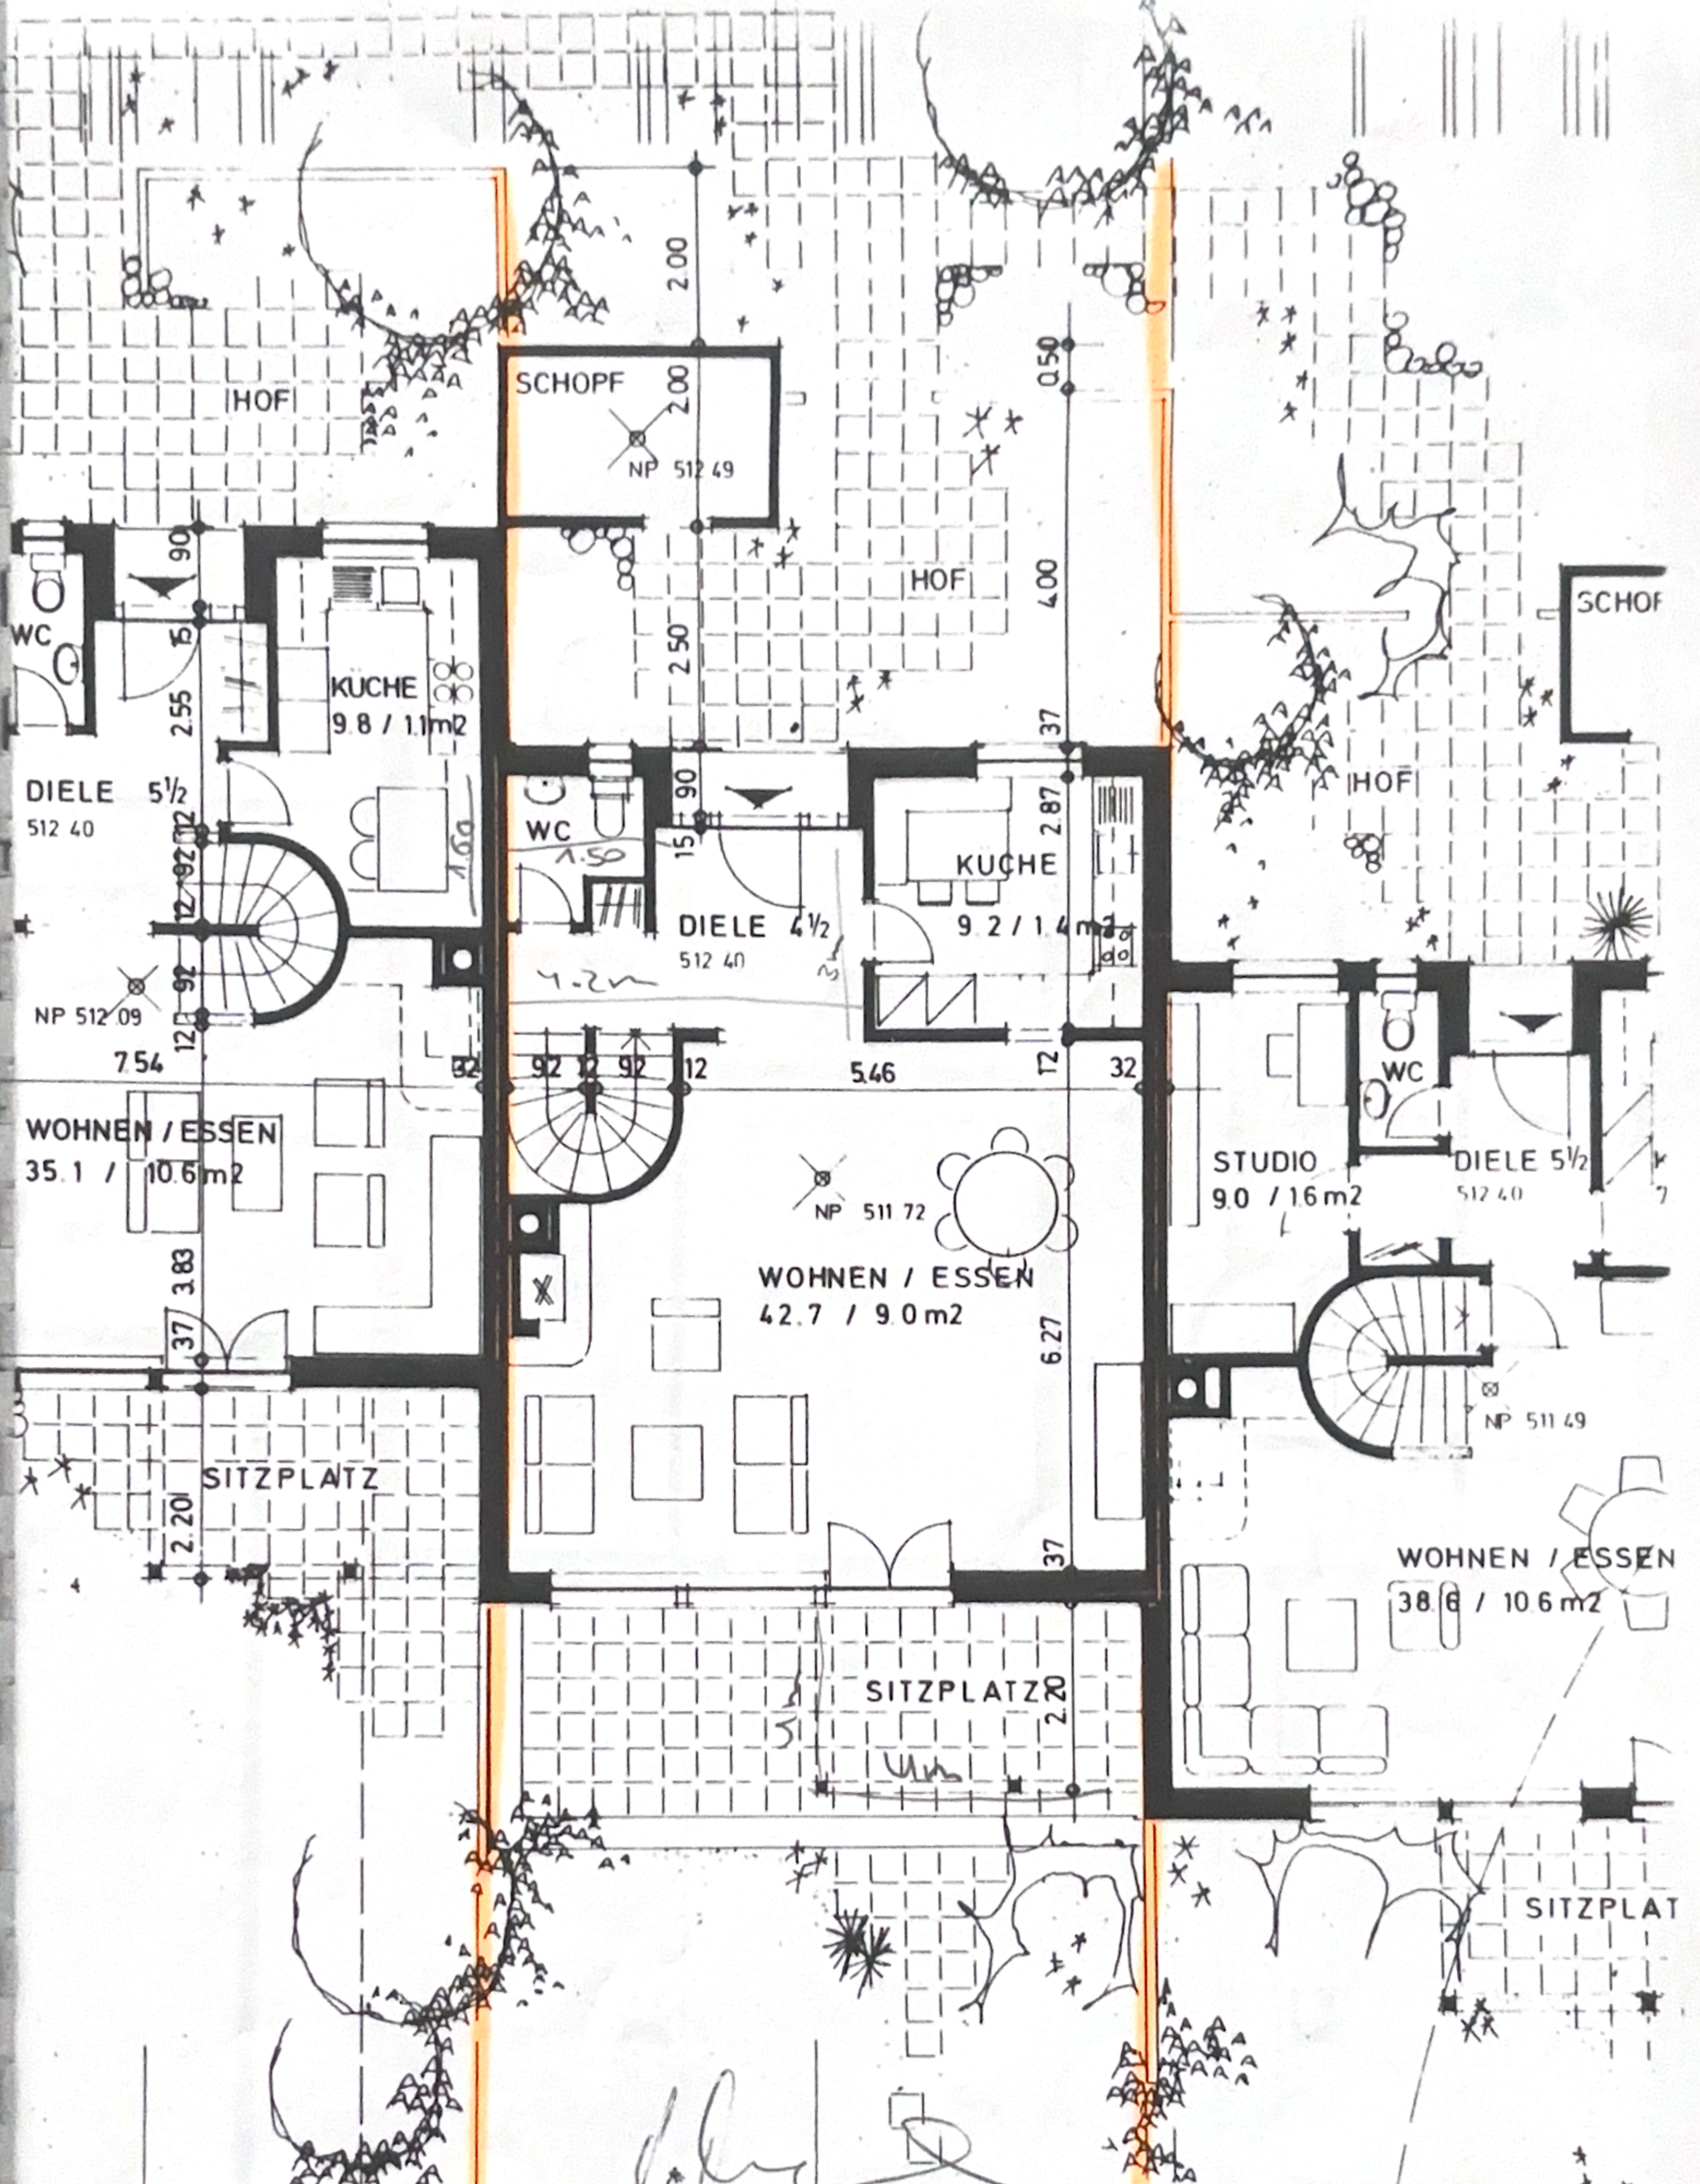

HR. P. DROUX

EFH IN HERRLIBERG RIEDTLI

PROJ.-NR. 455 PARZ. 24

ERDGESCHOSS M.1:100

30.7.81 LP 12.9.81 LP

VERBAU ZUMIKON AG

*P. Droux*

*Droux*

*J. M. L. / M. L. L.*

7.86

390

396


7.86

390

348

8.28

4.80

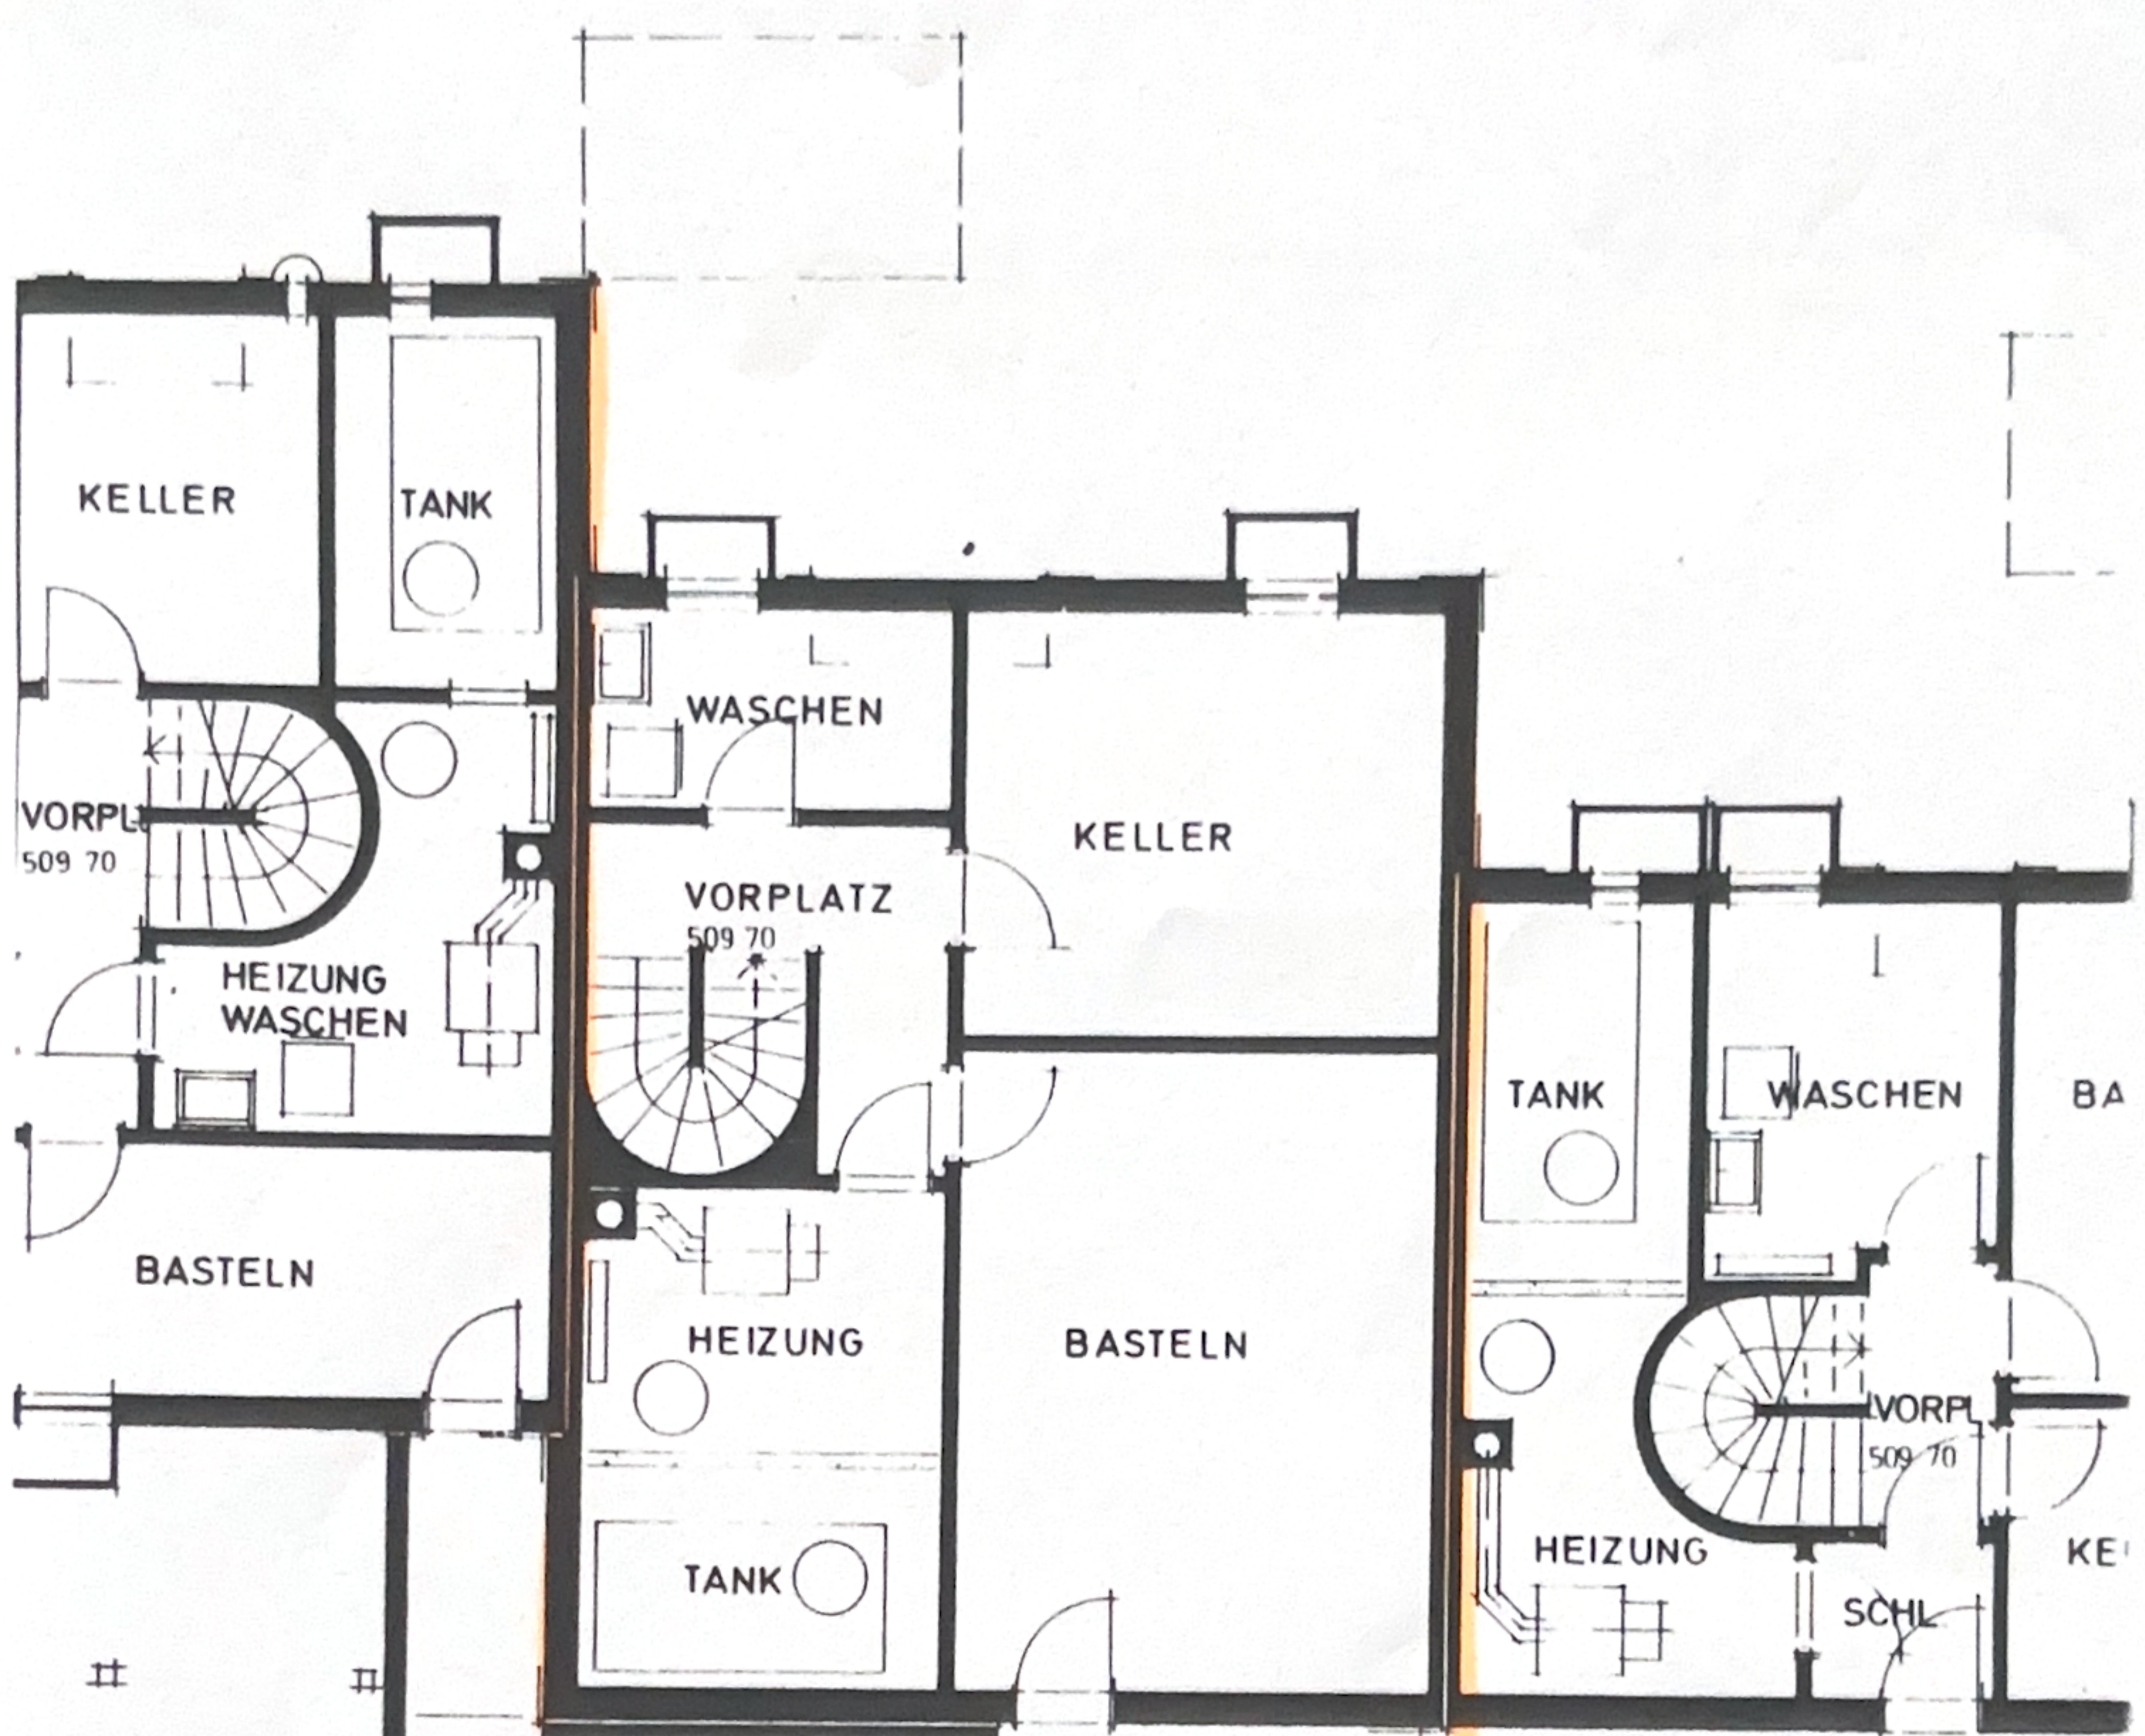

*Garage*

1

5

2

6

17.50

3

7

23.90

UNTERNIVEAUGARAGE  
10 PL

UNTERGESCHOSS M. 1:100

HR. P. DROUX  
EFH IN HERRLIBERG  
PROJ.-NR. 455 PARZ. 24

30.7.81 LP 12.9.81 LP  
VERBAU ZUMIKON AG

*J. Droux*  
*E. Droux*

*J. M. ...*