


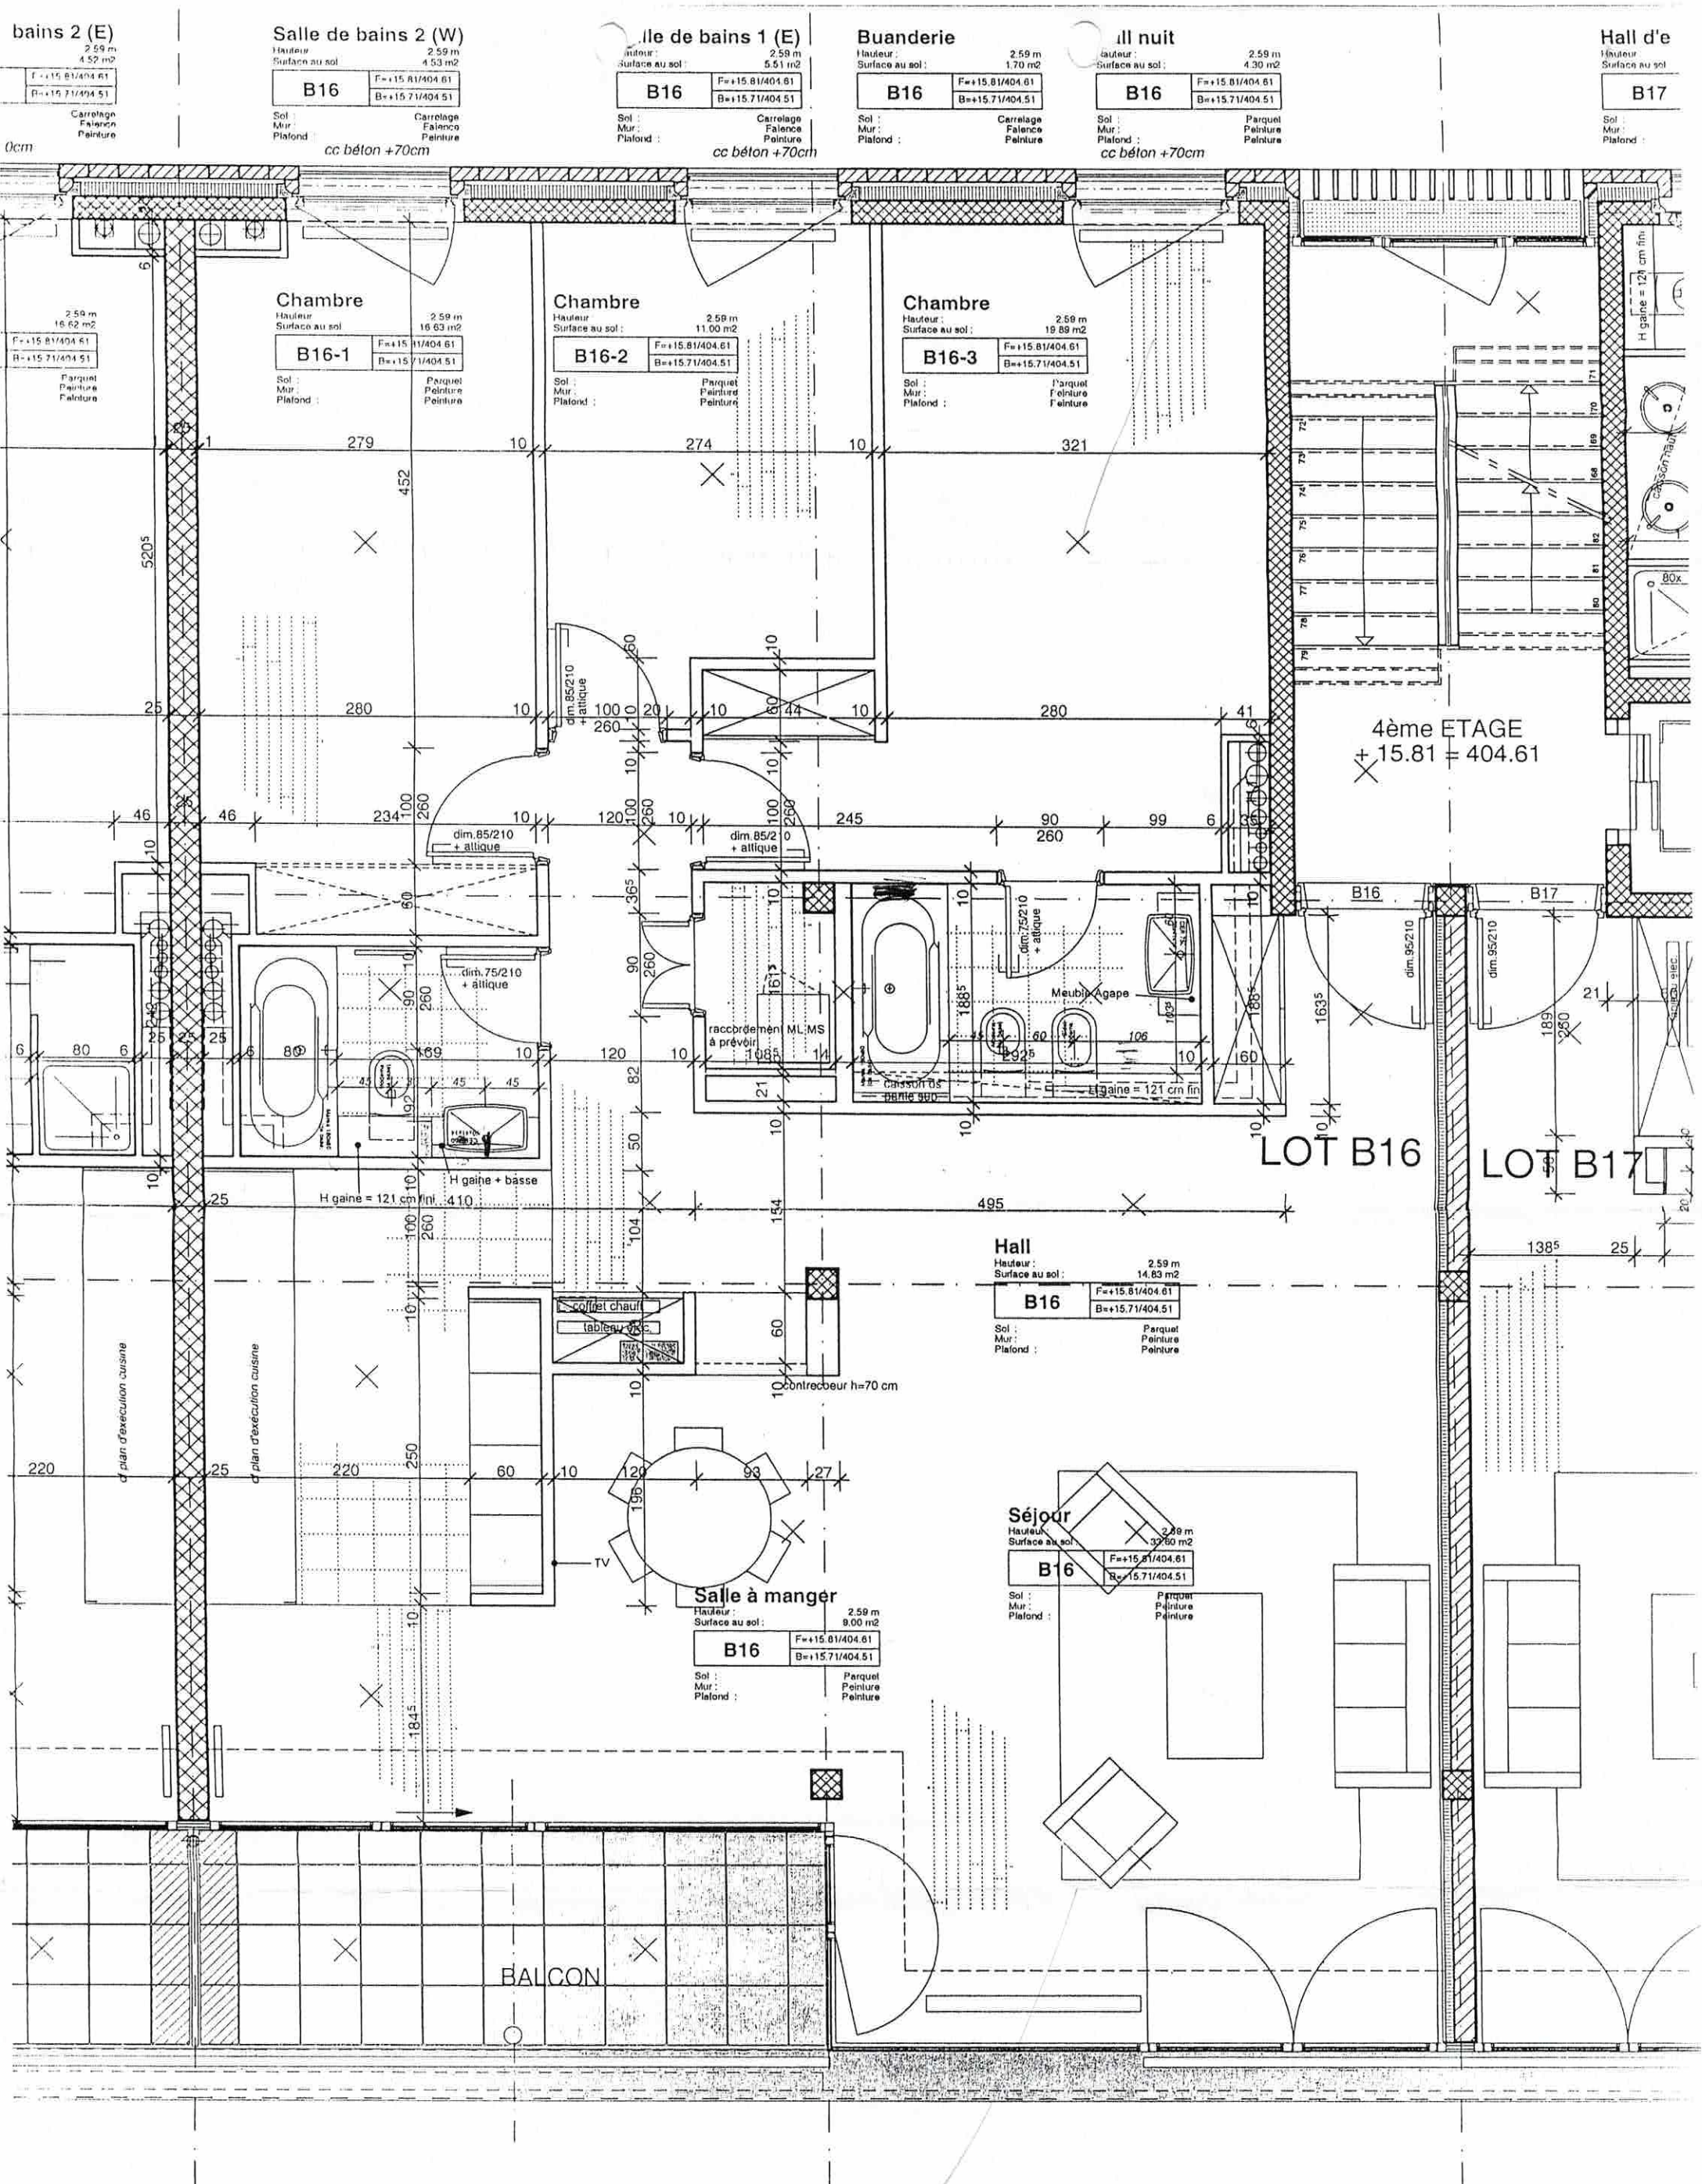

IMMEUBLES RESIDENTIELS A L'AVENUE DES ALPES A MONTREUX

PLAN 4E ETAGE - B16 M. AFAMASIEV

Richter et Dahl Rocha		Architectes SA	
Av. Dapples 54 CH-1001 Lausanne		Tél.: 021/612.01.01 Fax: 021/612.01.91	
		architectes @rdr.ch	
830 - BAT B		Echelle	1/50
ABP508		G	13.07.2004
		H	21.07.2004
		I	27.07.2004
		J	23.09.2004
		CN	27.01.2004
		WO	
		WO	
		WO	
		WO	