

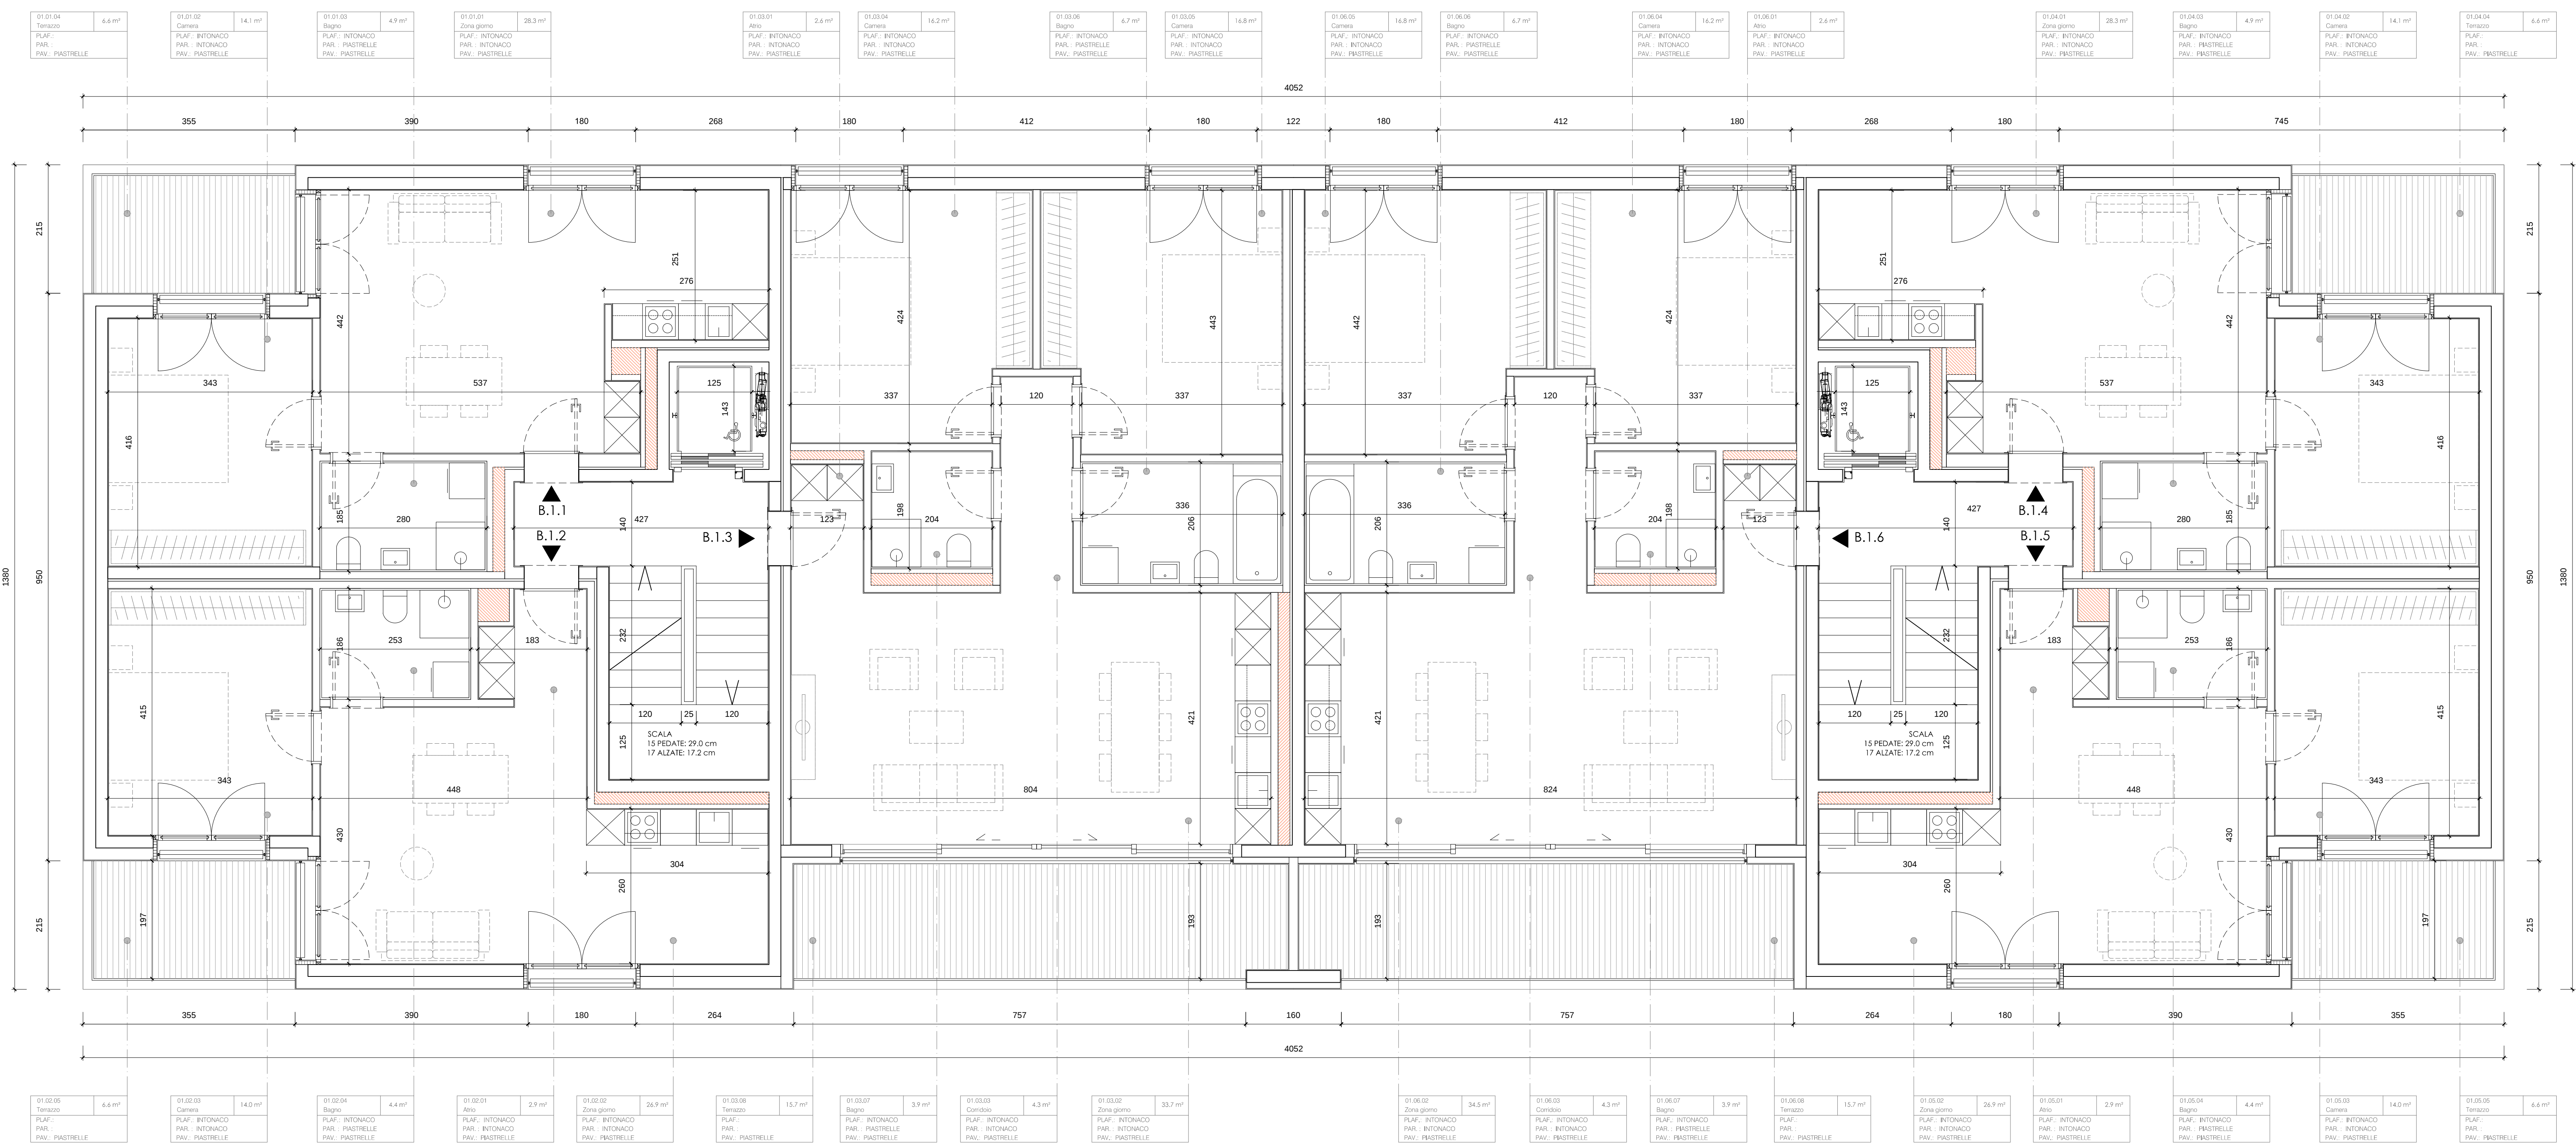


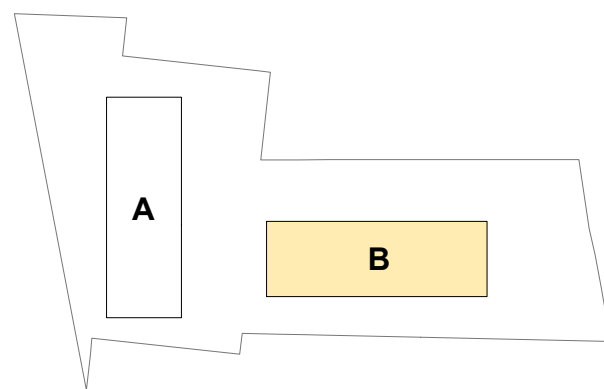

data	descrizione
23.02.2018	CONSEGNA A IMPRESE_REVISIONE 01
22.03.2018	CONSEGNA A IMPRESE_REVISIONE 02
16.04.2018	CONSEGNA A IMPRESE_REVISIONE 03

VANI TECNICI

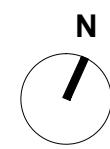

AUSSCHREIBUNGSPROJEKT

RESIDENZA GIARDINO, REINACH

5734 Reinach (AG), Parzelle n° 1331 /1326 / 2686

ARCHITECT
Baugesuch
Suisse Projects Development
Design and Finance Sngl
Arch. Marco Güssli
VIA CASORIA 32
CH - 6805 Meszavico-Vira
TEL: +41 91 863 14 74

ARCHITECT
Aussehungsprojekt
ARTISA ARCHITETTURA
VIA INDUSTRIA 16
CH - 6814 LAMONE
TEL: +41 91 863 14 74

BAUPHYSIK
EVOLVE SA
ING. FLAVIO PETRAGLIO
ING. STEFANO CORRADI
VIALE STAZIONE 6 - 6500 BELLINZONA
TEL: +41 91 820 05 90
EMAIL: info@evolve-sa.ch

Brandschutzsachverständiger
EVOLVE SA
ING. DANIELICA PAPAGNI
VIALE STAZIONE 6 - 6500 BELLINZONA
TEL: +41 91 820 05 90
EMAIL: info@evolve-sa.ch

HAUSTECHNIERINGENIEUR
(HLKS - Elektro)
EVOLVE SA
ING. FLAVIO PETRAGLIO
ING. STEFANO CORRADI
VIALE STAZIONE 6 - 6500 BELLINZONA
TEL: +41 91 820 05 90
EMAIL: info@evolve-sa.ch

SCALA 1:50 DATUM : 16.04.2018

PROGETTO D'APPALTO, NON ESECUTIVO
BAUTEIL B
OBERGESCHOSS 1,2

OK F8 EG ± 0.00
= 530.14 M.S.M.

B.101-2