

4500

ARCHITEC HAUS GMBH
Obfelderstrasse 31
8910 Affoltern a.A.
Tel. 01-762 40 10 Fax 01-762 40 11

HRAUM
+5.28
+5.24

04.05.98

DF 55 X 78

DF 55 X 98

ZIMMER
F +5.28
R +5.24

DF 55 X 98

4.245

35

1.550

150 1.055

4.245

1.100

800

4.440


1.100


4.440

800

6.240

500

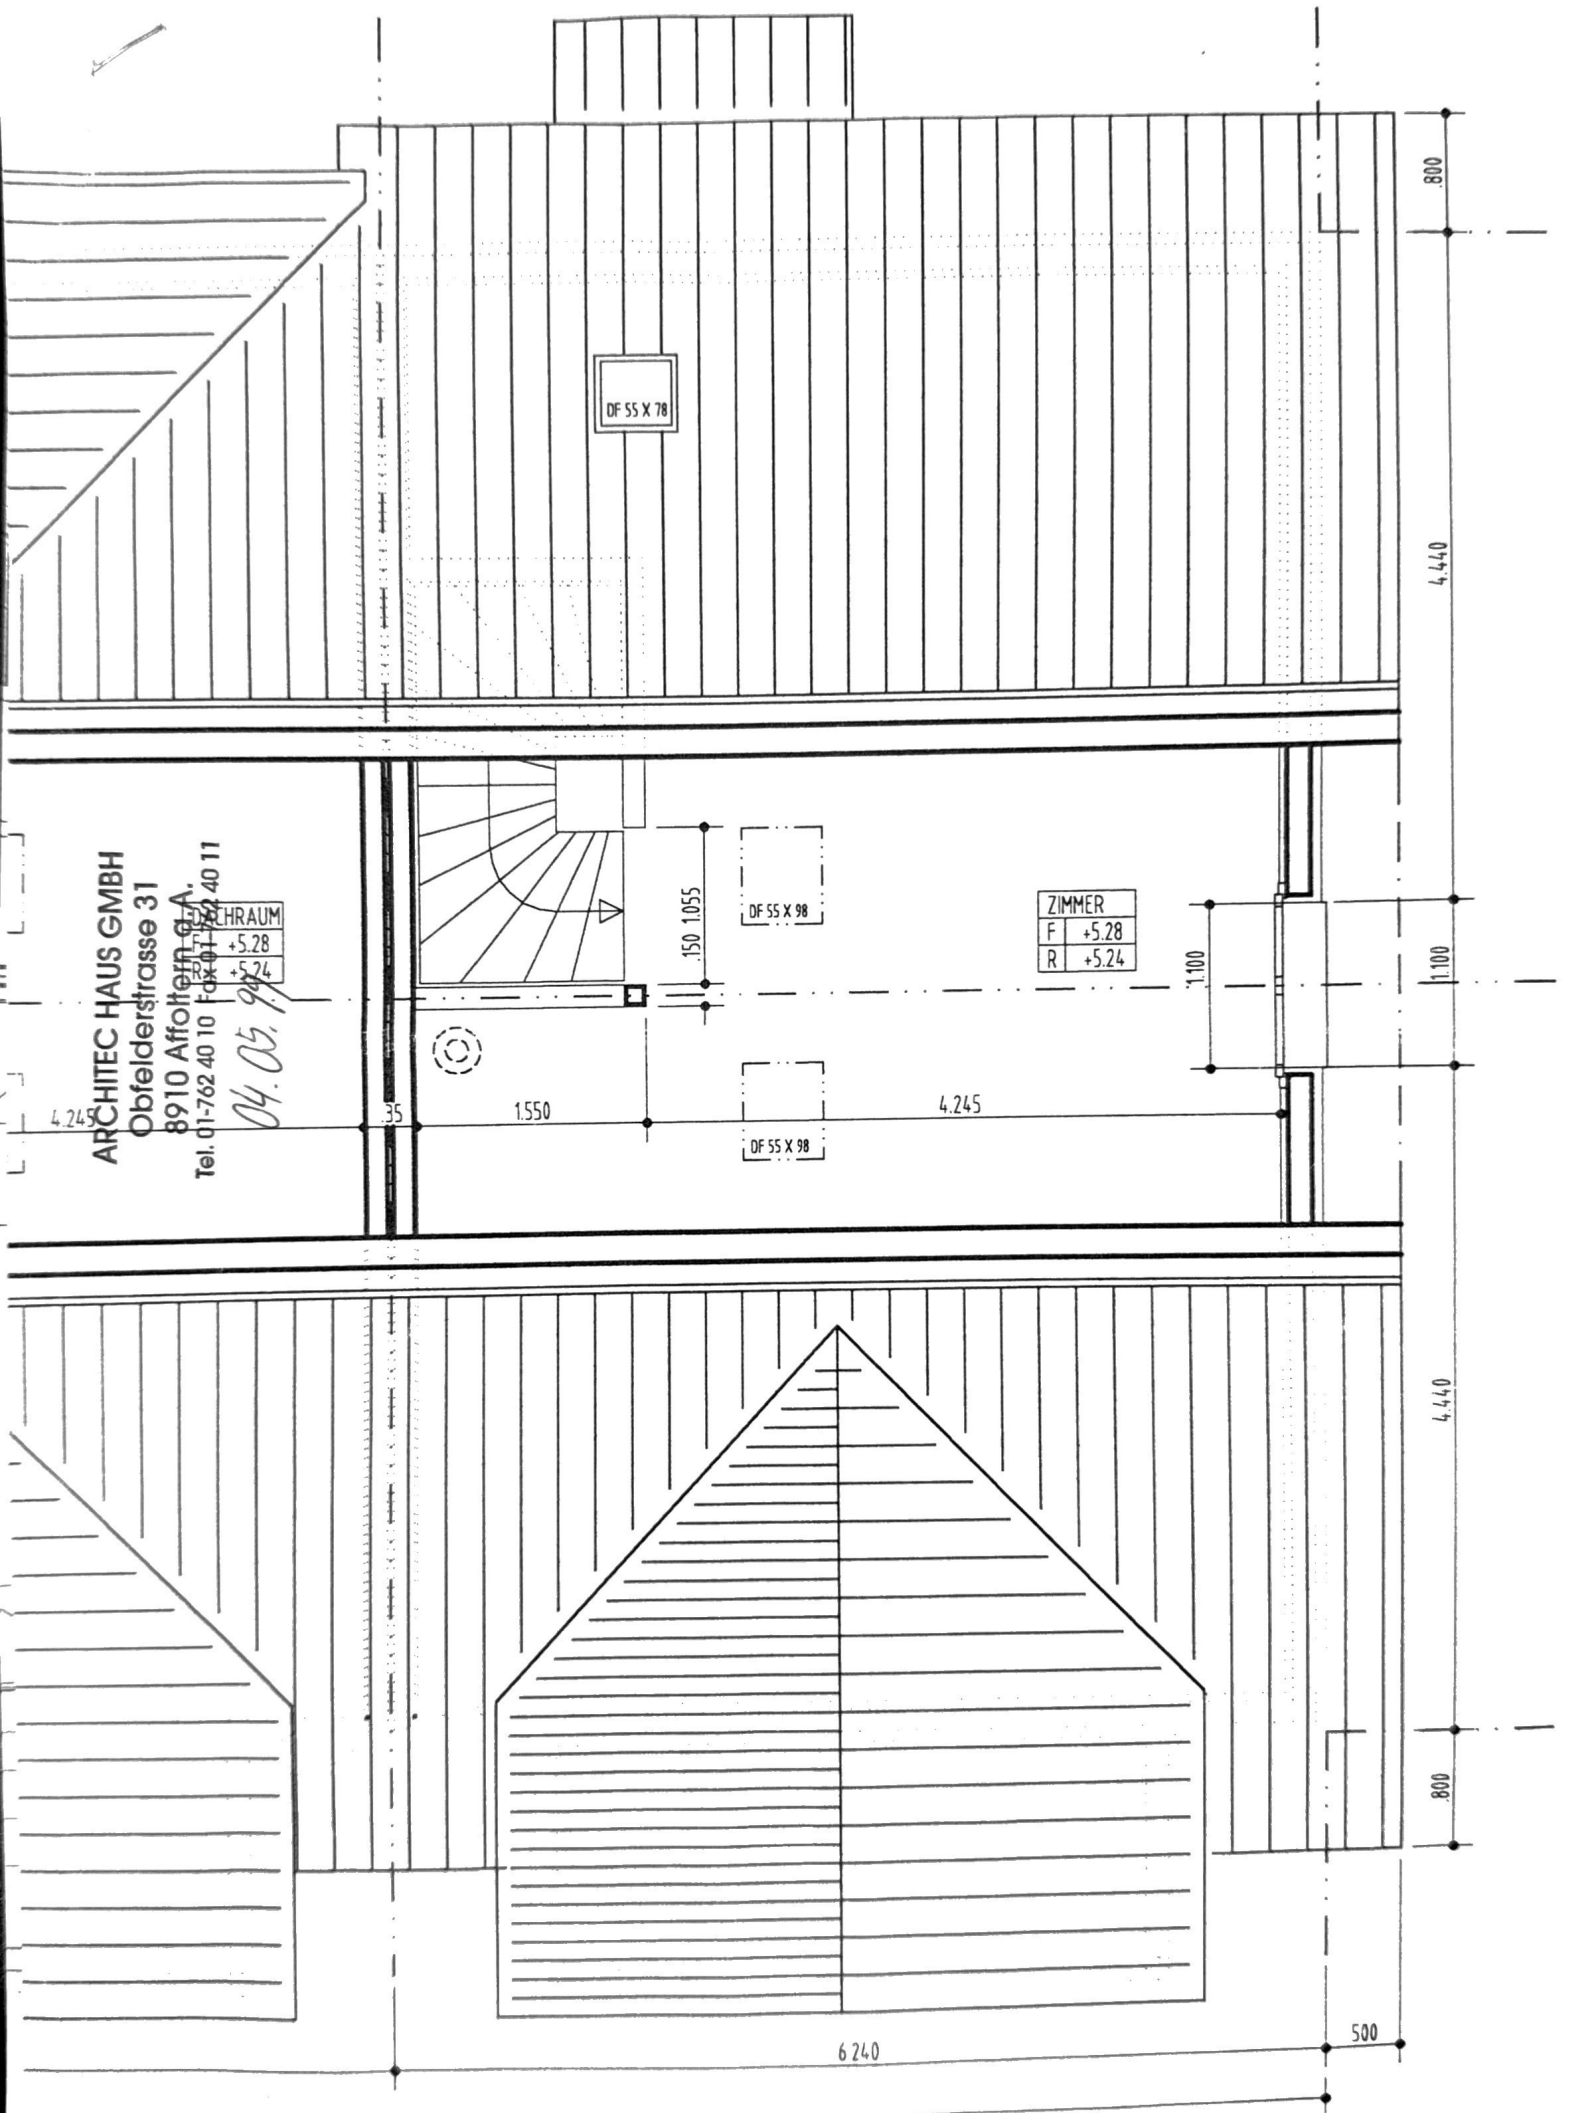

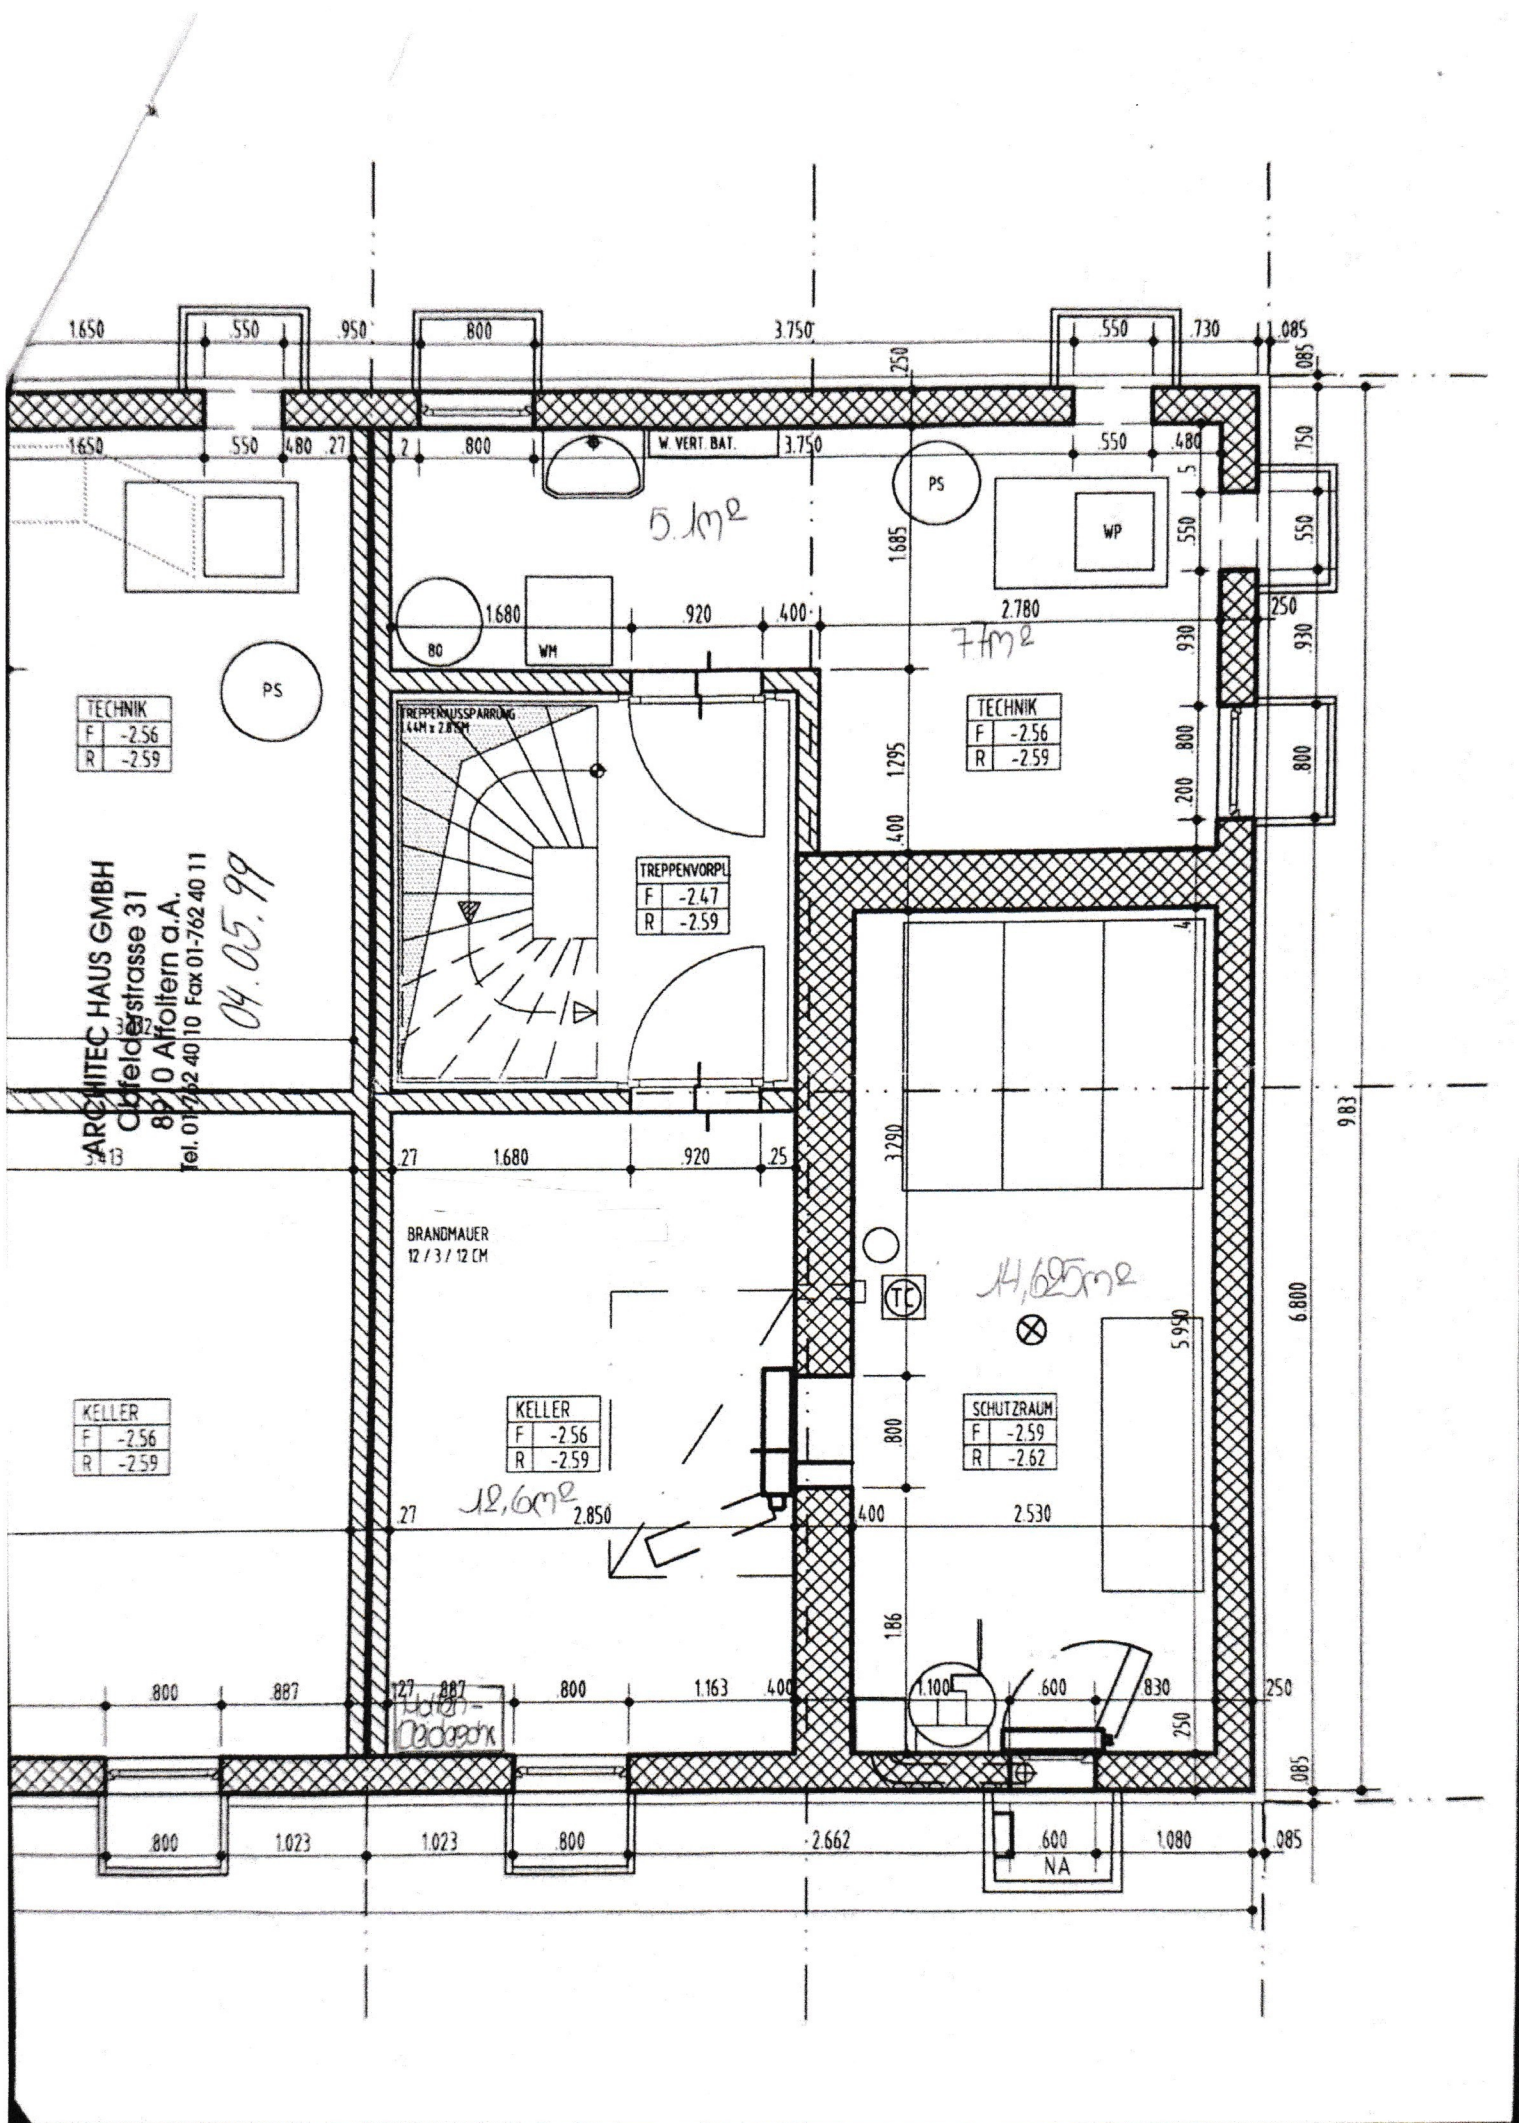

1650 550 950 800 3750 550 730 085

1650 550 480 27 800 W. VERI. BAT. 3750 550 480 750 085

5,1m²

77m²


1680 920 400

2780

TECHNIK
F -2.56
R -2.59

TECHNIK
F -2.56
R -2.59

ARCHITEC HAUS GMBH
 Obfelderstrasse 31
 8910 Althofen a.A.
 Tel. 0172 40110 Fax 01-762 40 11
 04.05.99

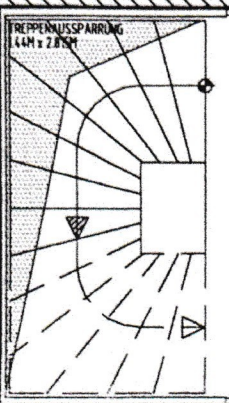

27 1680 920 25

BRANDMAUER
 12 / 3 / 12 CM

14,625m²

KELLER
F -2.56
R -2.59

KELLER
F -2.56
R -2.59


SCHUTZRAUM
F -2.59
R -2.62

27 18,6m² 2.850

800 887 127 887 800 1.163 400 1.100 600 830 250 250

800 1.023 1.023 800 2.662 600 NA 1.080 085

983
 6.800

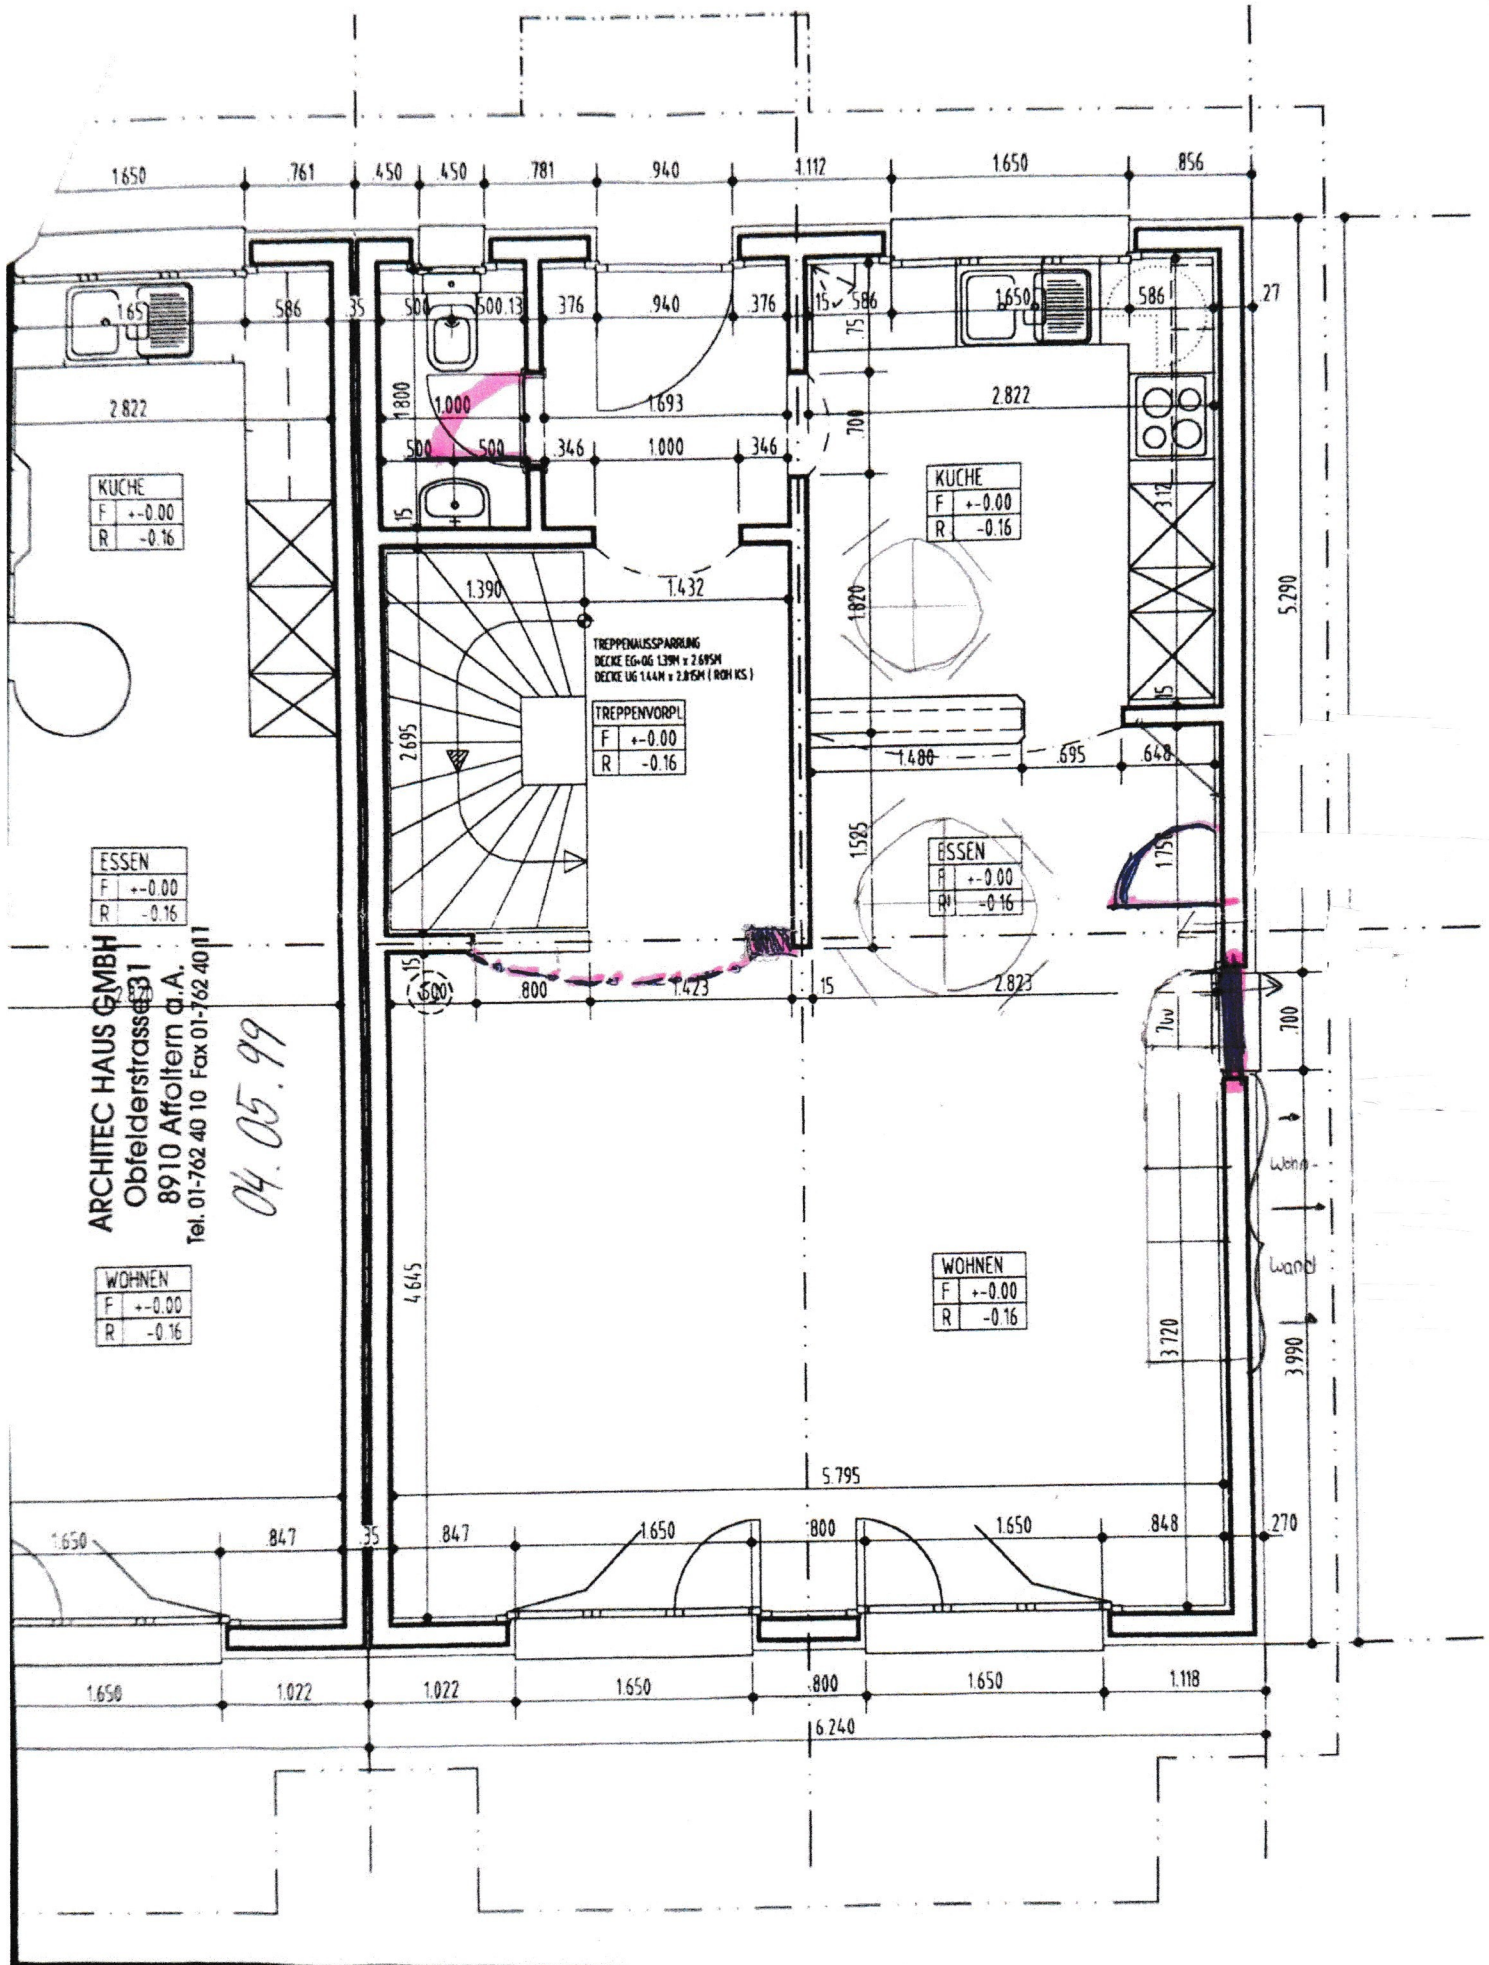

KUCHE
F ±0.00
R -0.16

KUCHE
F ±0.00
R -0.16

ESSEN
F ±0.00
R -0.16

ESSEN
F ±0.00
R -0.16

WOHNEN
F ±0.00
R -0.16

WOHNEN
F ±0.00
R -0.16

TREPPENVORPL
F ±0.00
R -0.16

TREPPENAUSSPARUNG
DECKE EG-OG 1.39M x 2.695M
DECKE LG 1.44M x 2.895M (ROHRS)

ARCHITEC HAUS GMBH
Obfelderstrasse 31
8910 Affoltern a. A.
Tel. 01-762 40 10 Fax 01-762 40 11

04.05.99

5.290

3.720

700

700

3.990

270

1.118

6.240

1.650

1.022

1.022

1.650

800

1.650

848

5.795

4.645

2.695

1.525

1.820

700

1.112

940

376

1.693

346

1.000

1.432

1.400

1.423

15

15

15

15

15

15

15

15

15

15

15

15

15

15

15