




P-1

ELEVATION 2
E2
5

E4
7
ELEVATION 4

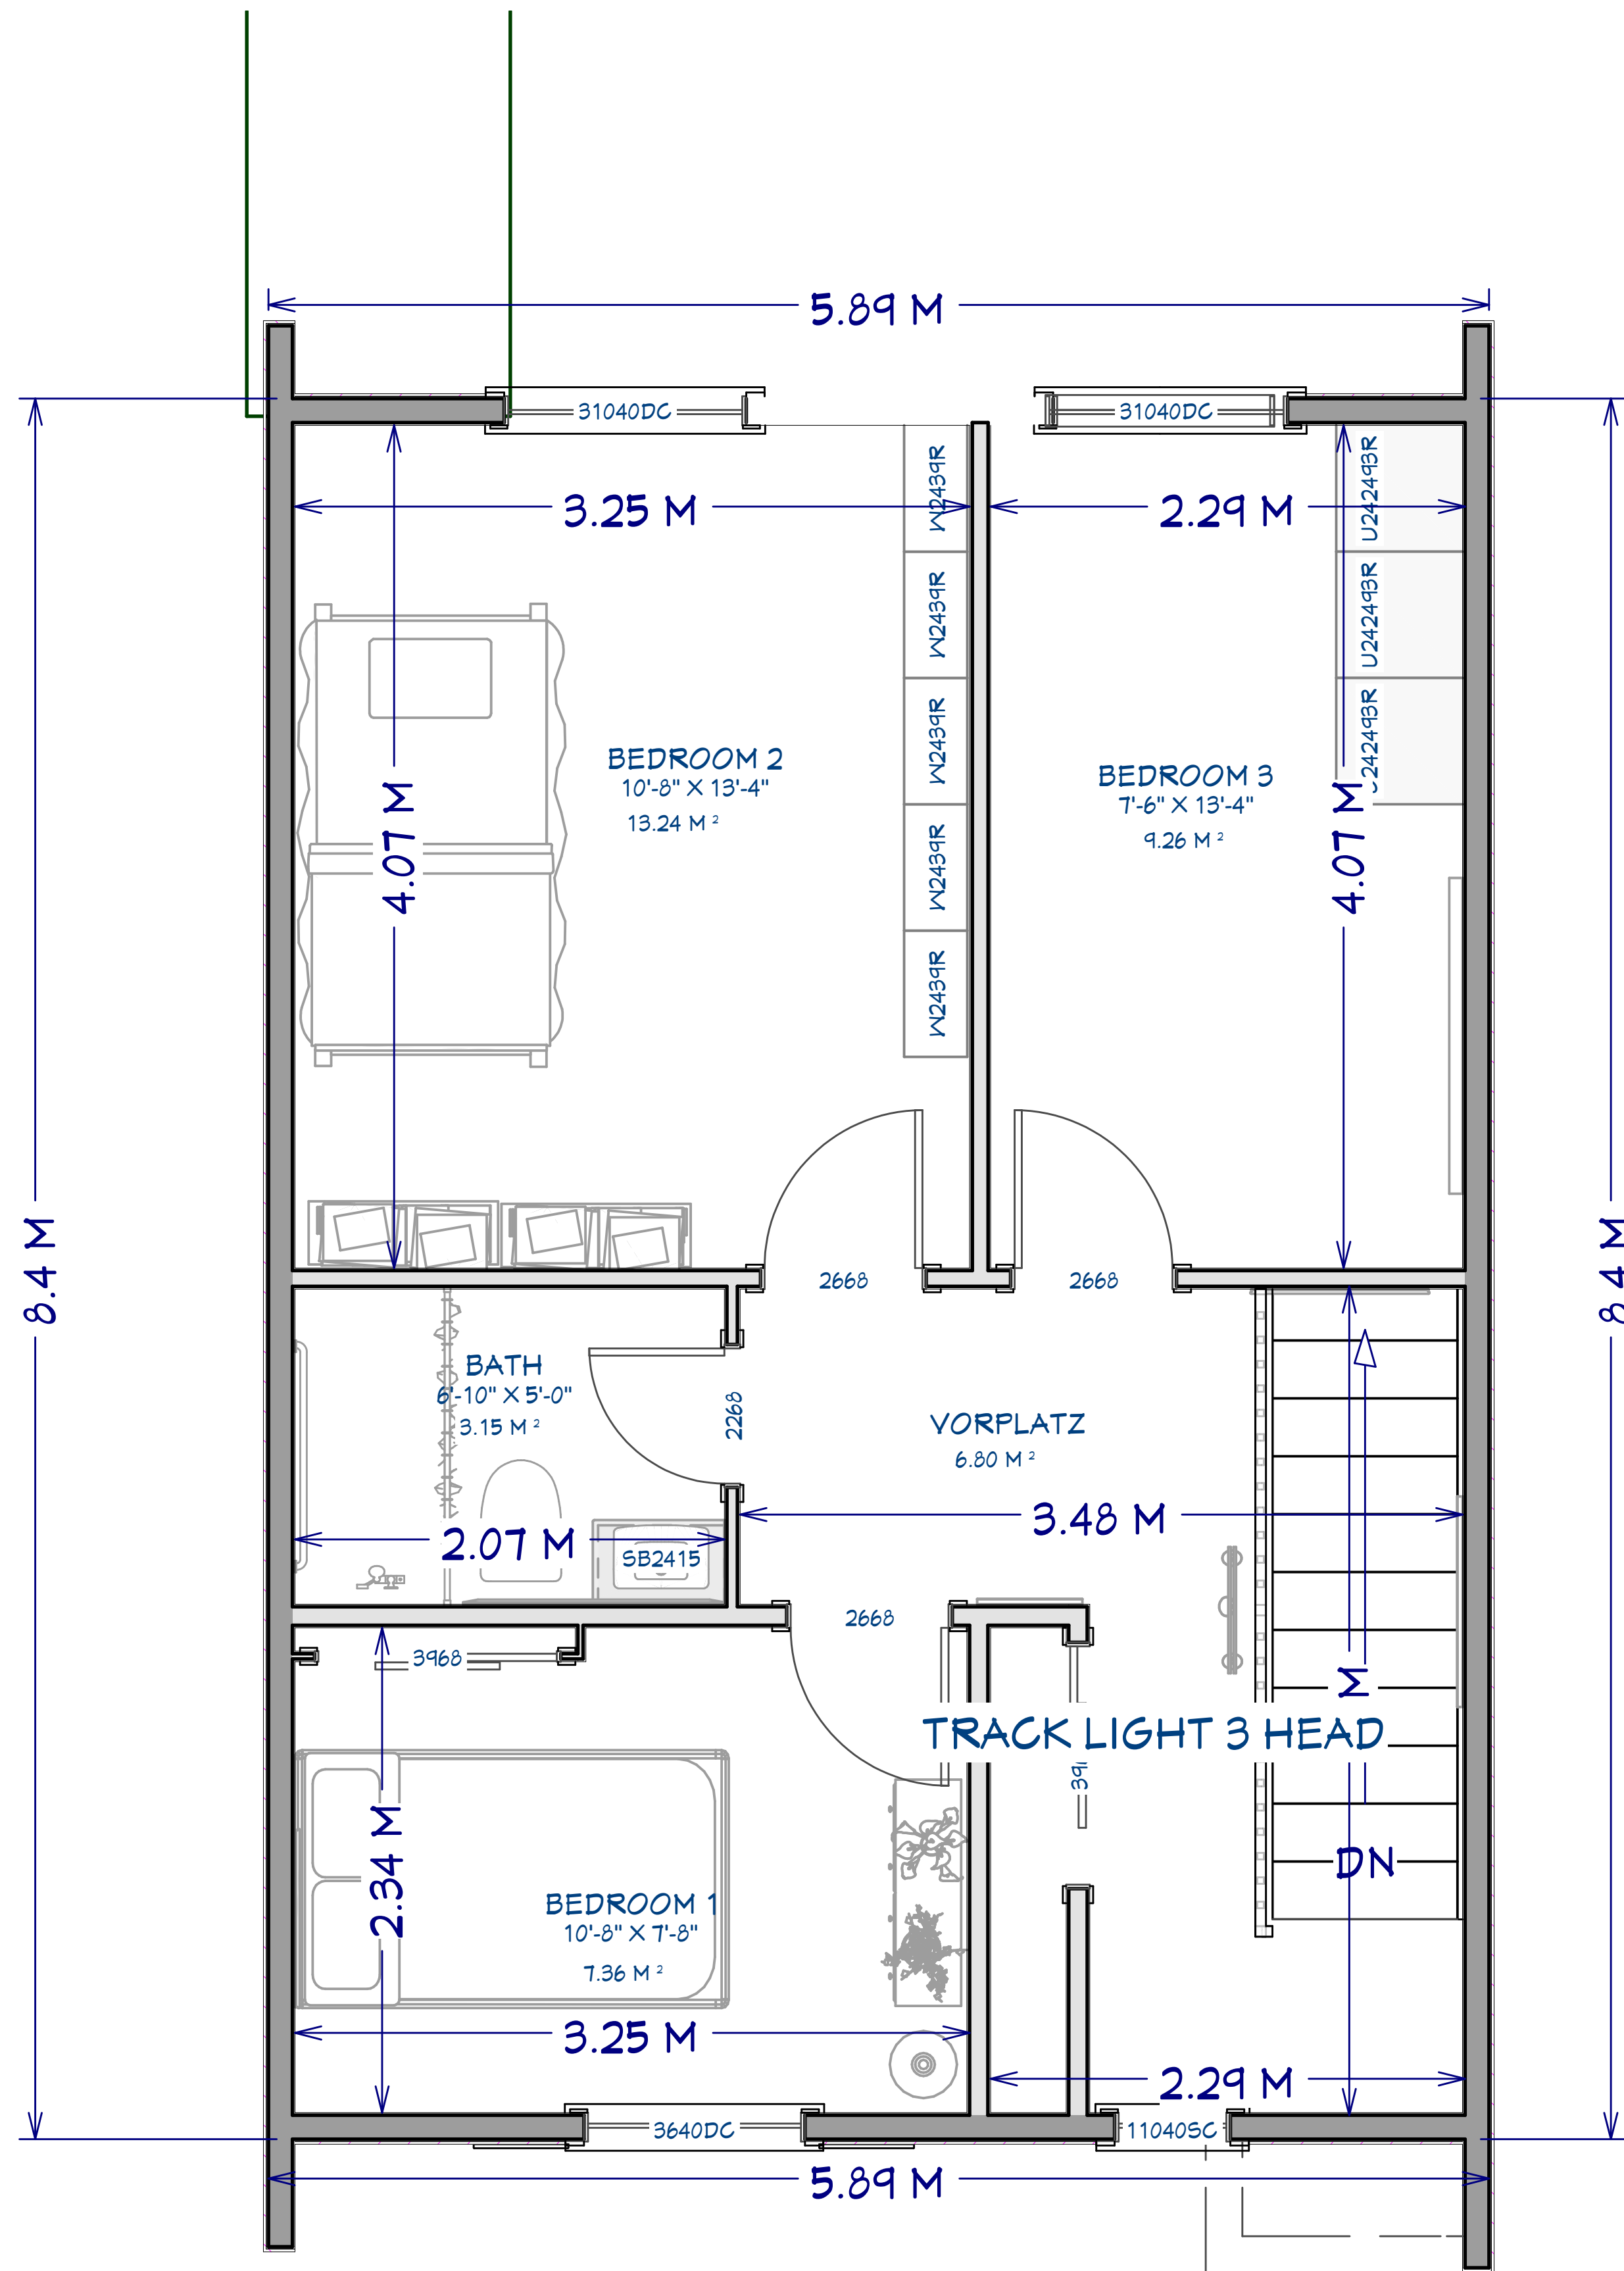

2ND FLOOR
1/2 IN = 1'0"

REVISION TABLE		REVISION BY	DESCRIPTION
NUMBER	DATE		

DRAWINGS PROVIDED BY:

DATE:

9/2/2026

SCALE:

SHEET:

[illegible]


DRAWINGS PROVIDED BY:

DATE:

9/2/2026

SCALE:

SHEET:

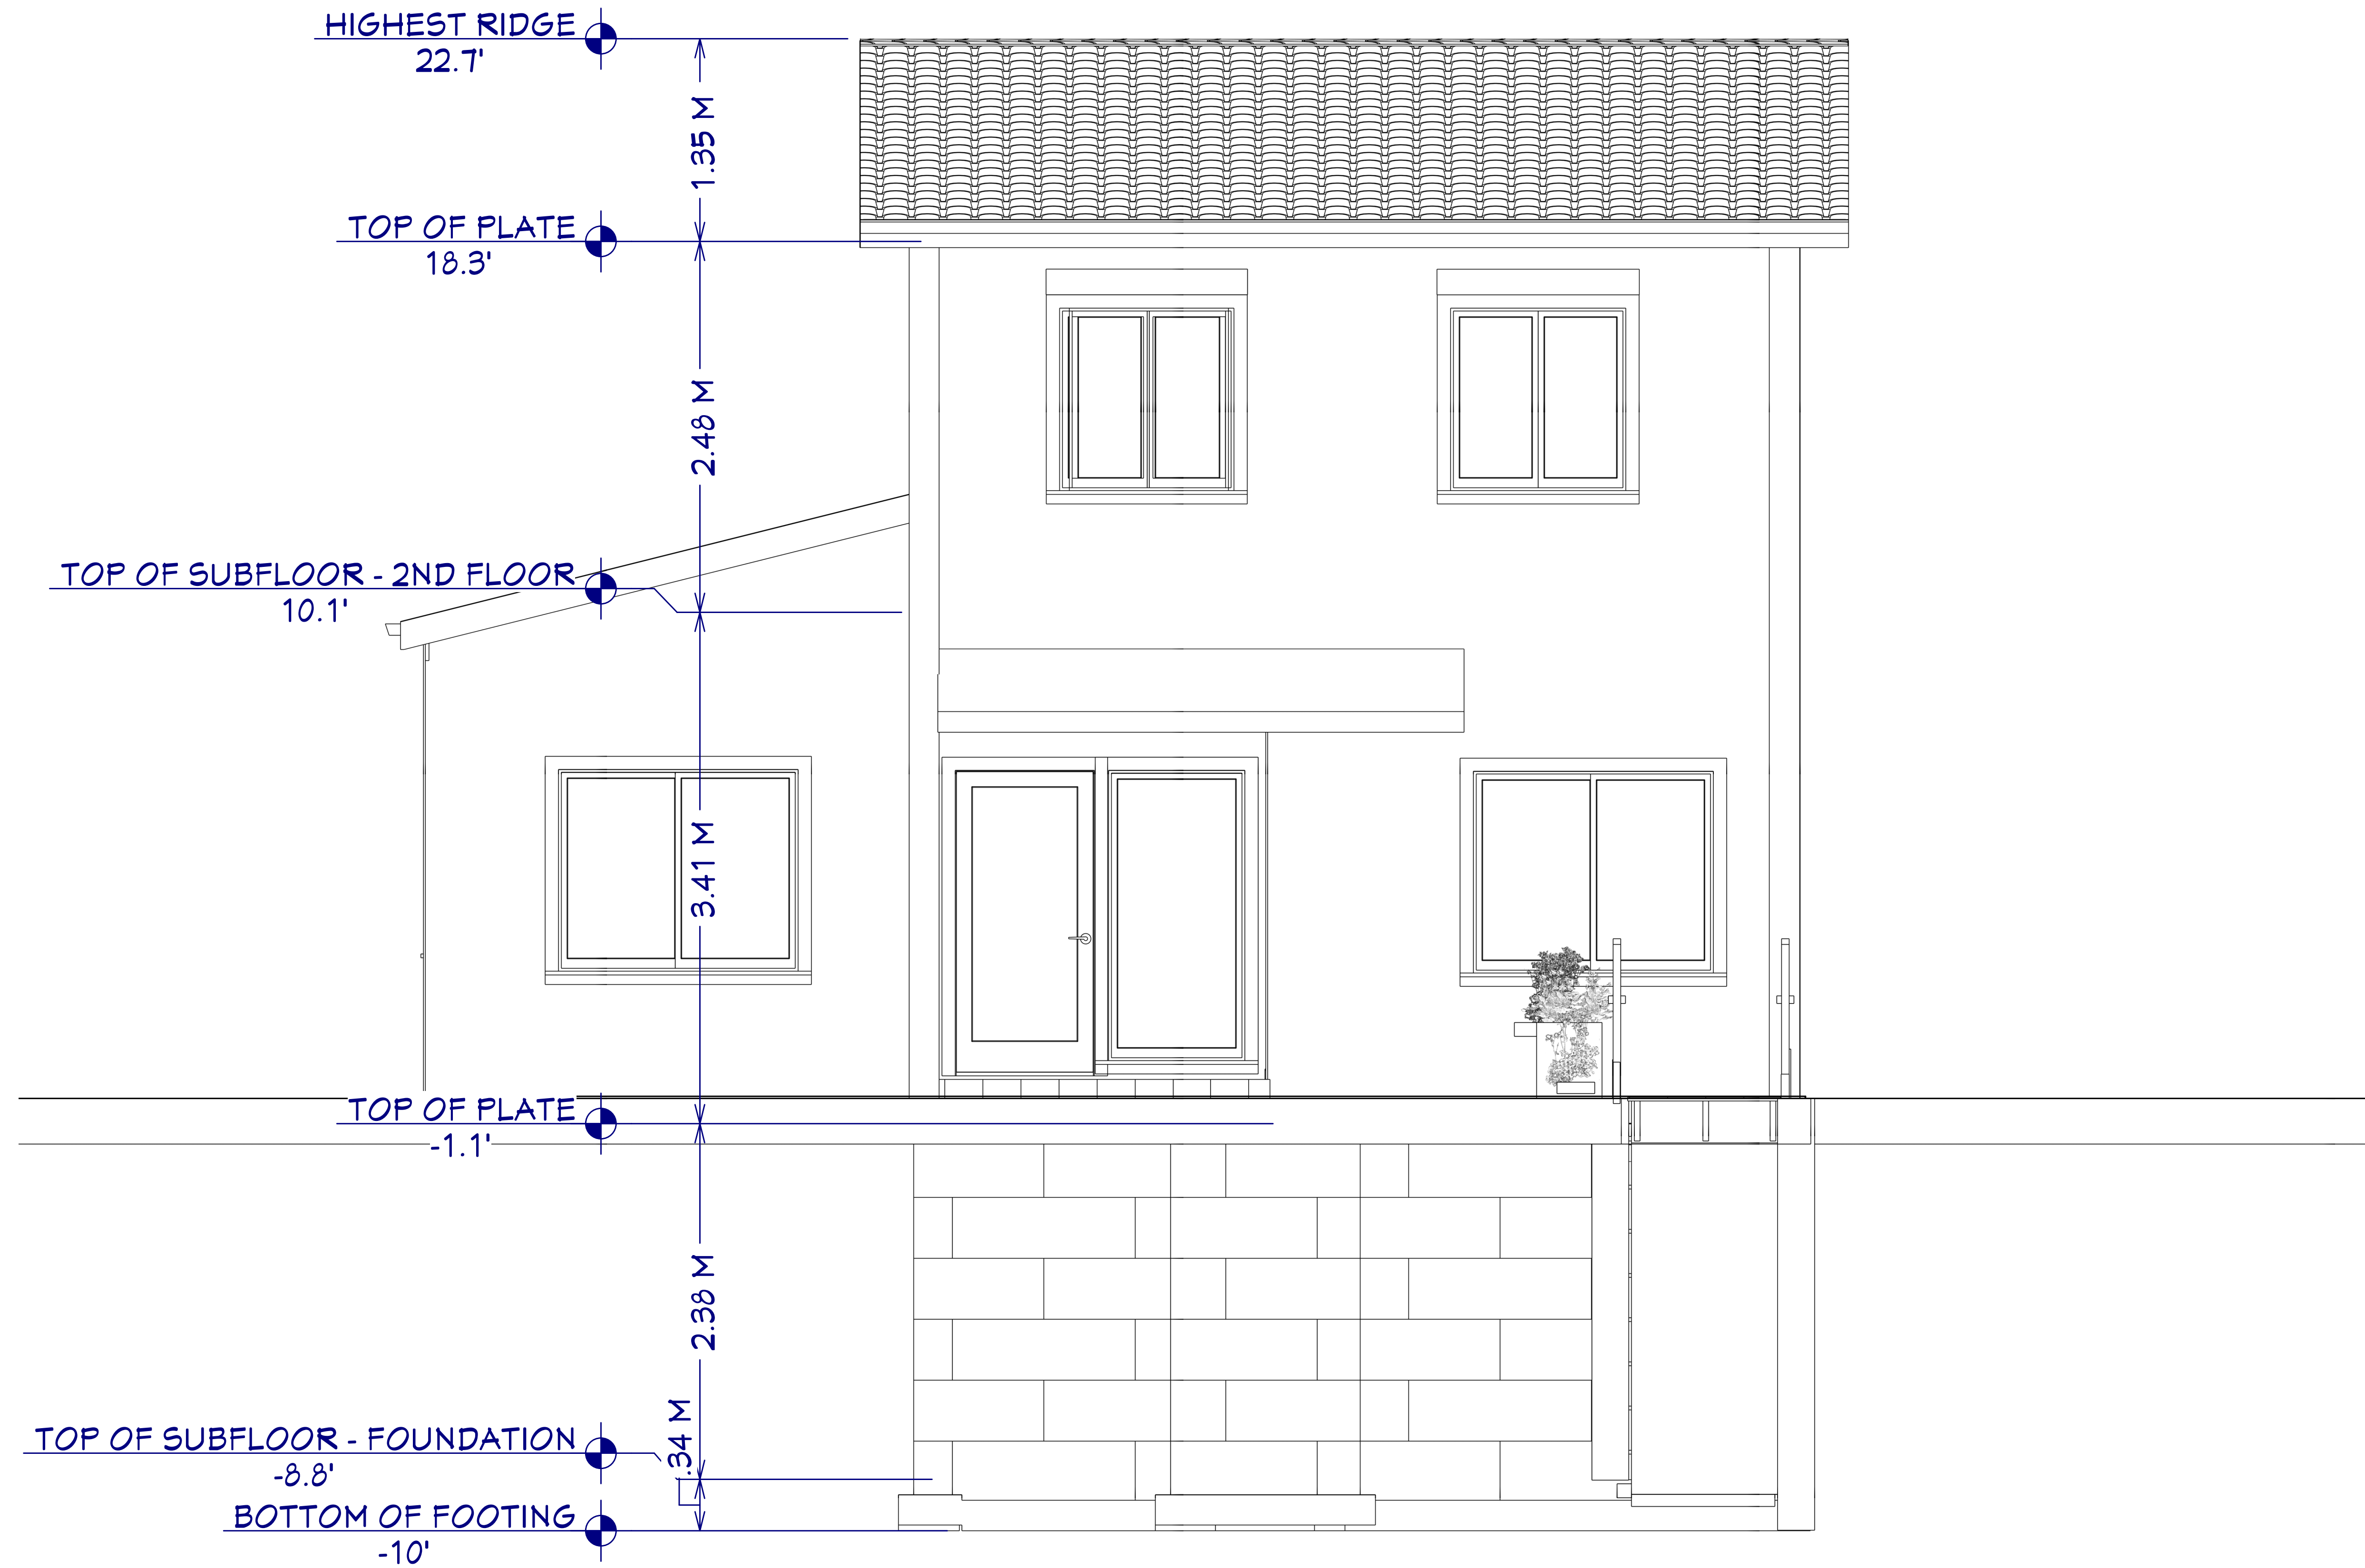

E1 ELEVATION 1
1/2 IN = 1 FT

REVISION TABLE		REVISION BY	DESCRIPTION
NUMBER	DATE		


DRAWINGS PROVIDED BY:

DATE:

9/2/2026

SCALE:

SHEET:

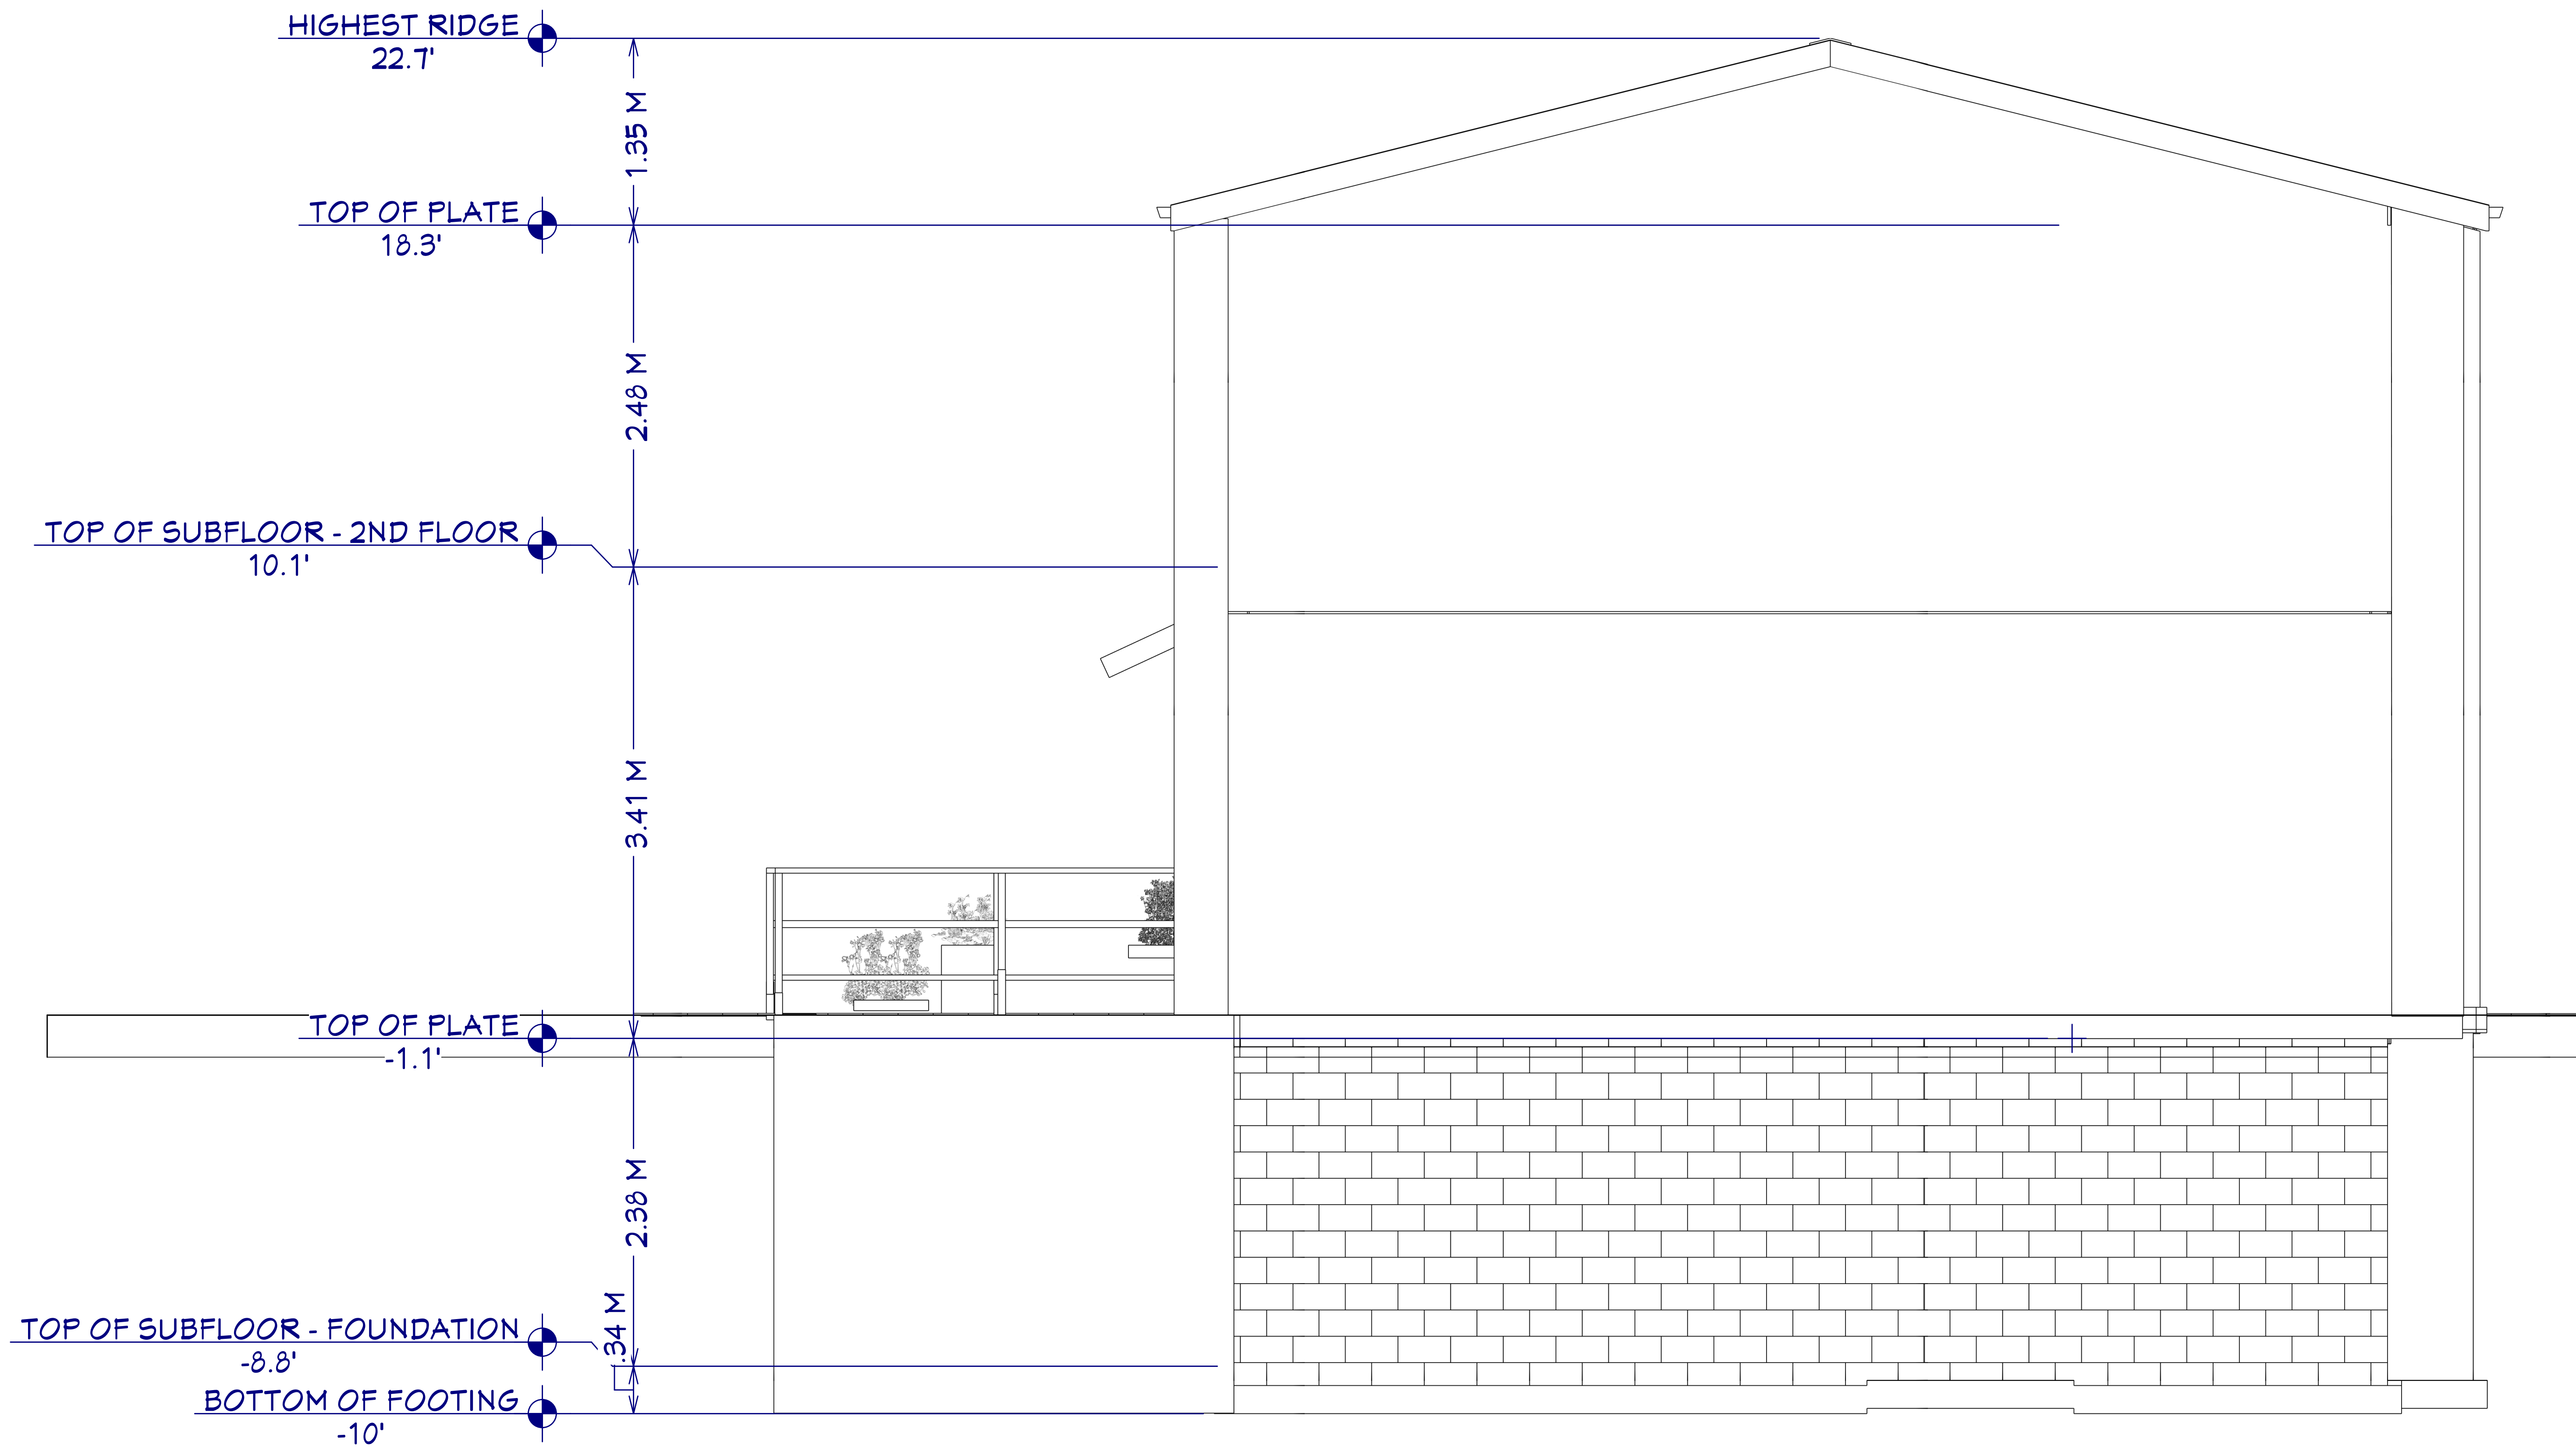

E2 ELEVATION 2
1/2 IN = 1 FT

REVISION TABLE		REVISION BY	DESCRIPTION
NUMBER	DATE		


DRAWINGS PROVIDED BY:

DATE:

9/2/2026

SCALE:

SHEET:

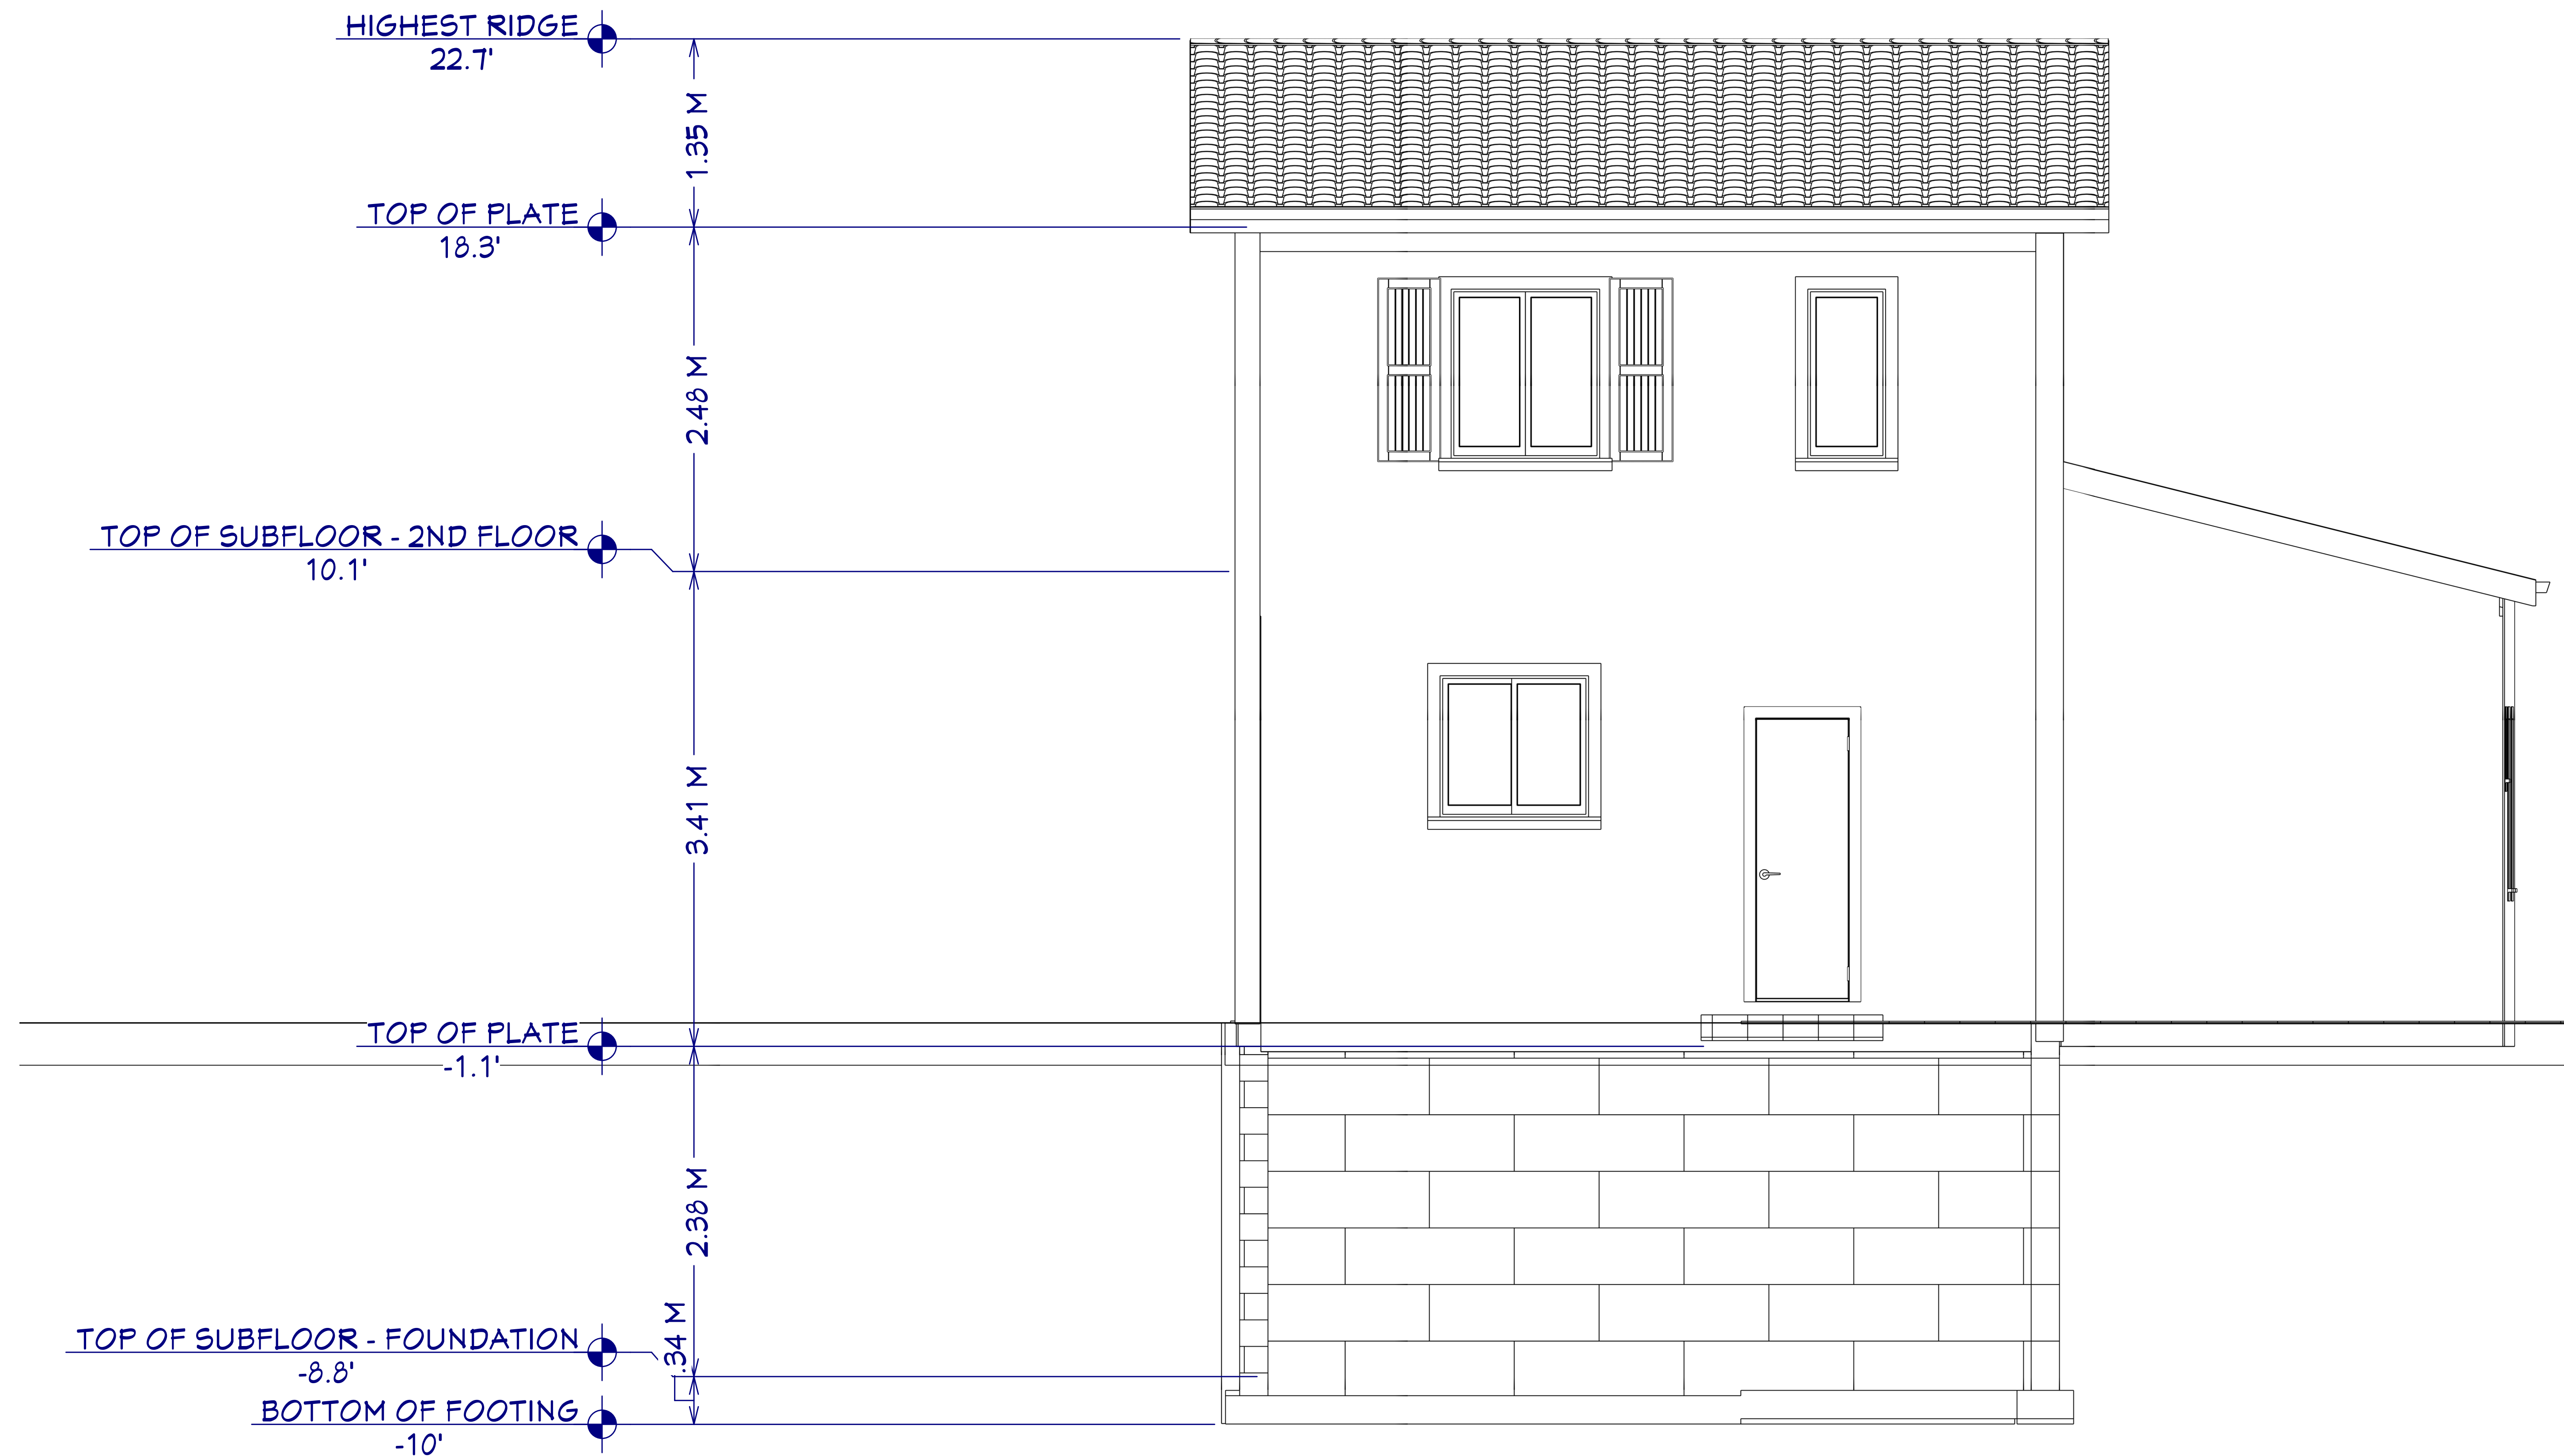

REVISION TABLE		REVISION BY	DESCRIPTION
NUMBER	DATE		


DRAWINGS PROVIDED BY:

DATE:

9/2/2026

SCALE:

SHEET:

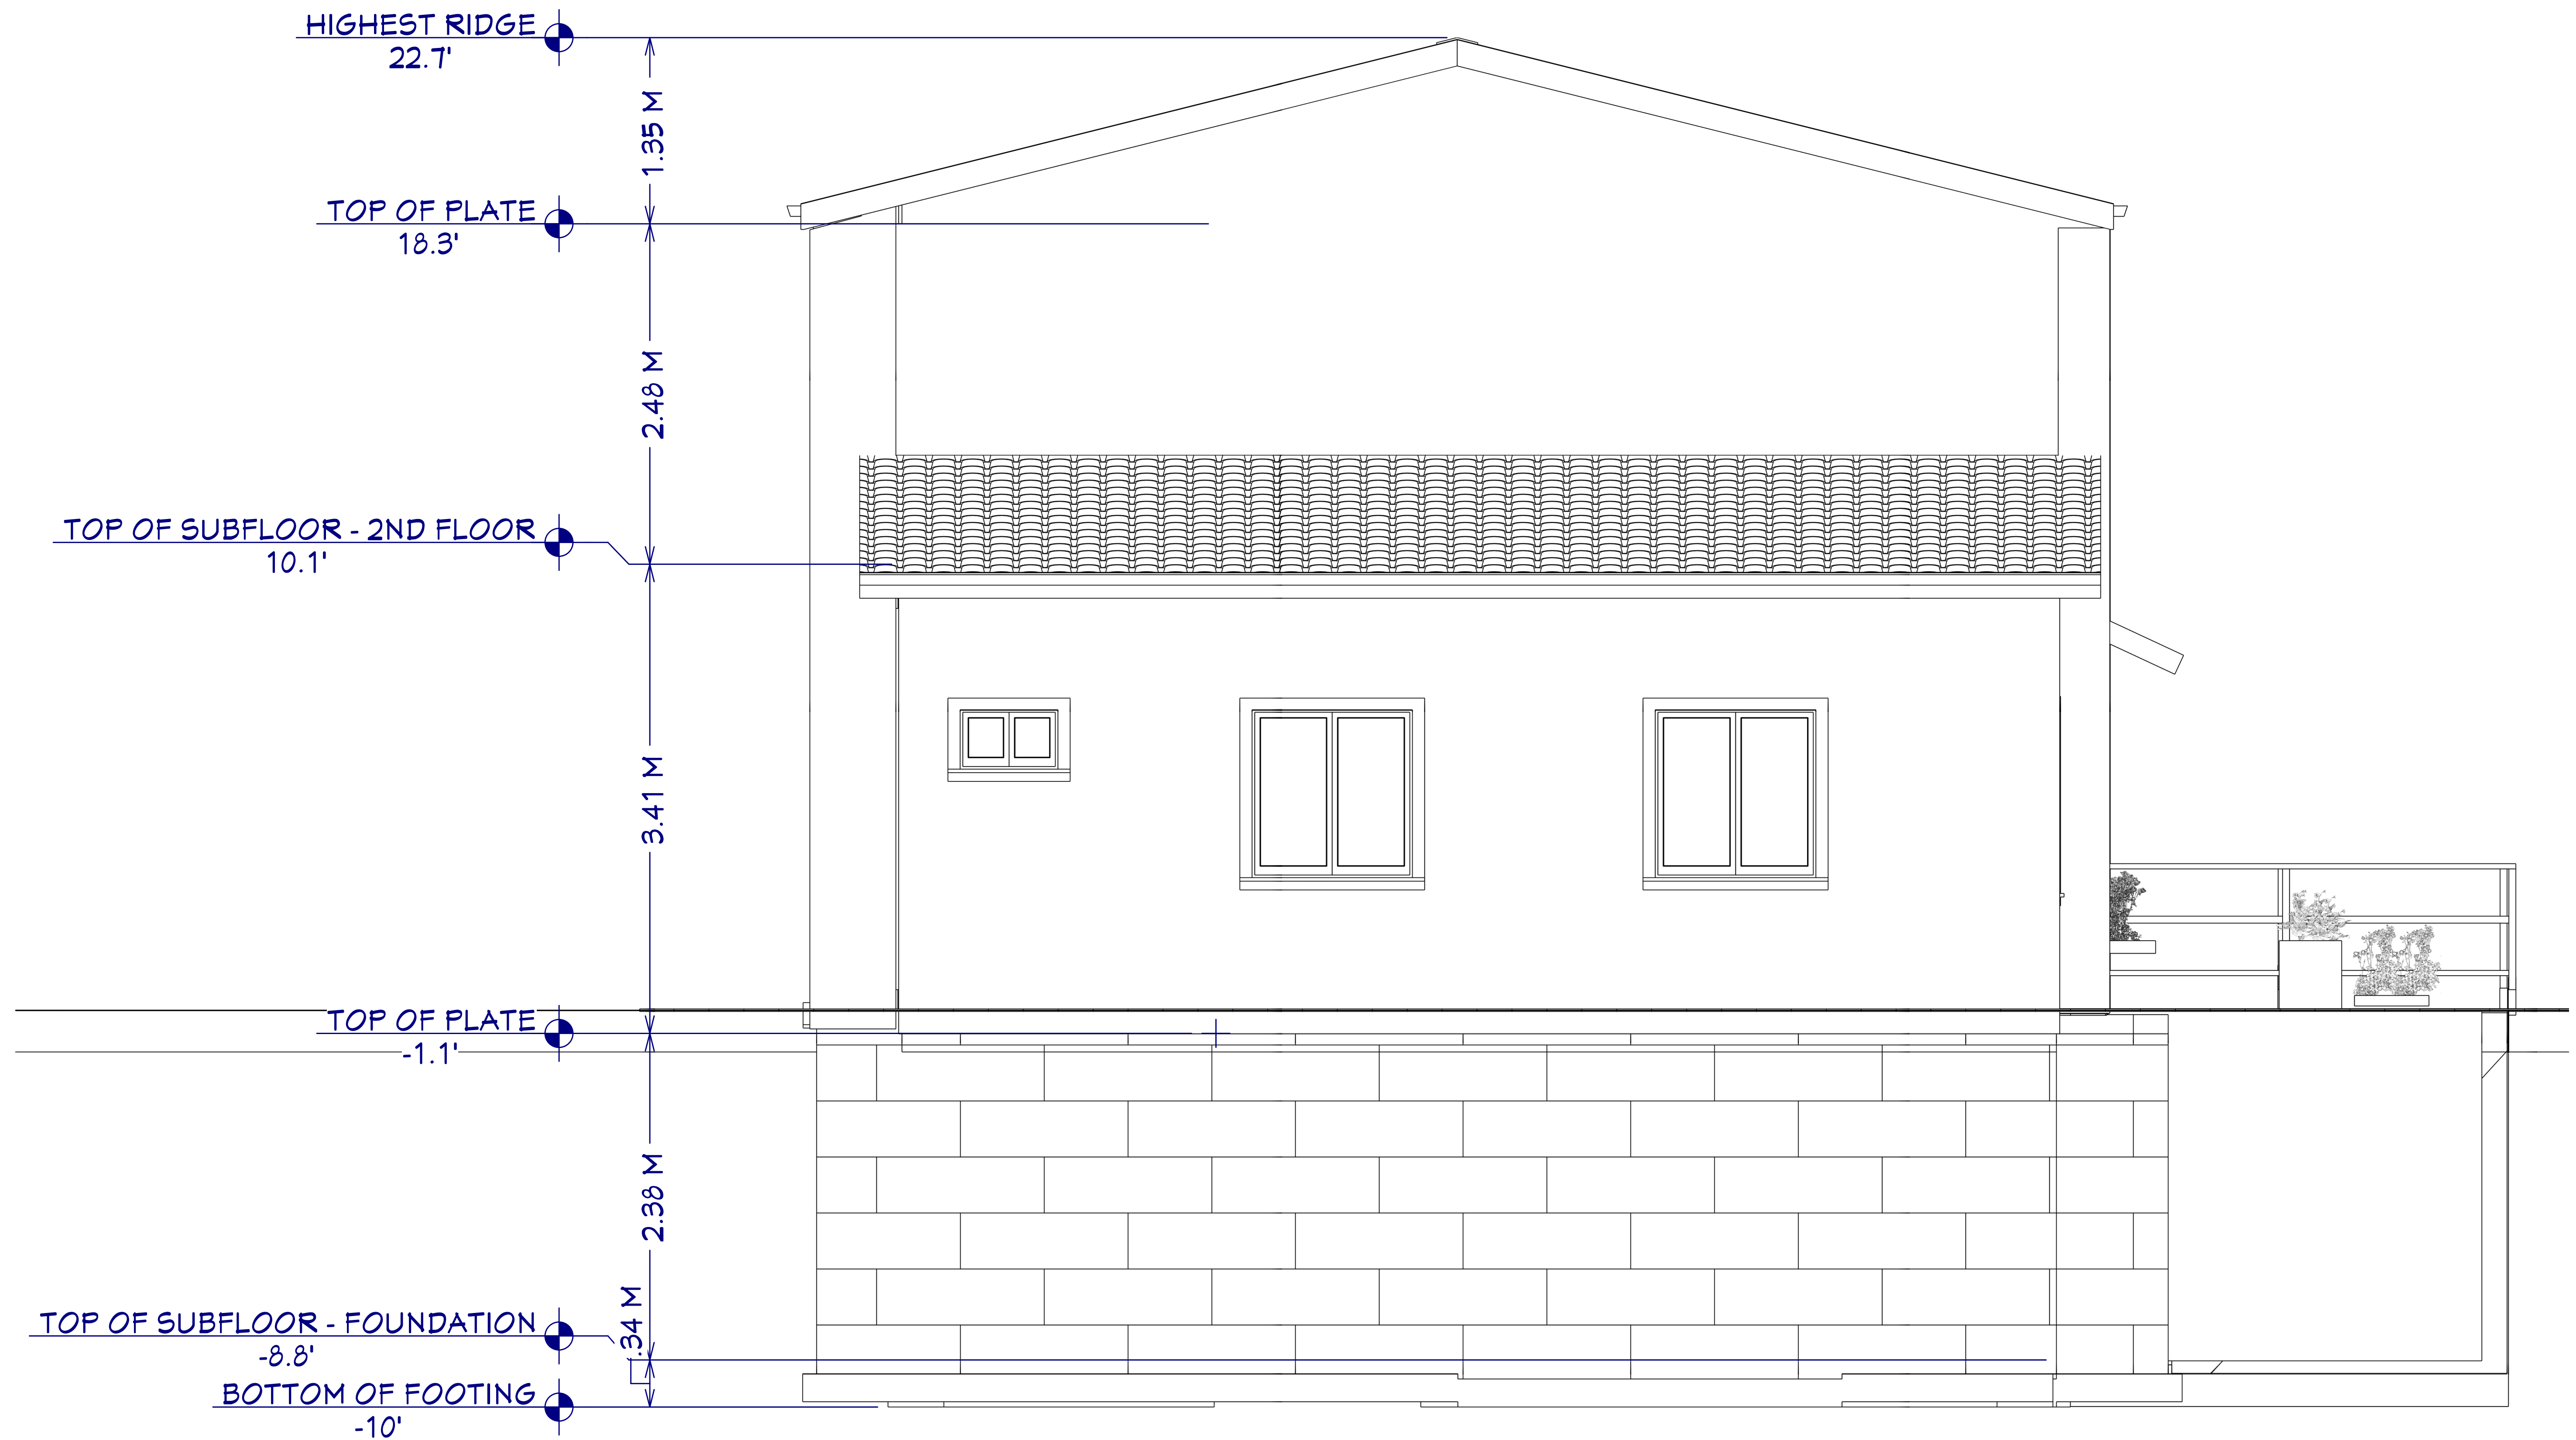

E4 ELEVATION 4
1/2 IN = 1 FT

REVISION TABLE		REVISION BY	DESCRIPTION
NUMBER	DATE		

DRAWINGS PROVIDED BY:

DATE:

9/2/2026

SCALE:

SHEET: