
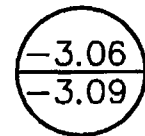




$$\begin{array}{r} -3.06 \\ -3.09 \\ \hline \end{array}$$


Haus 8

Erdgeschoss

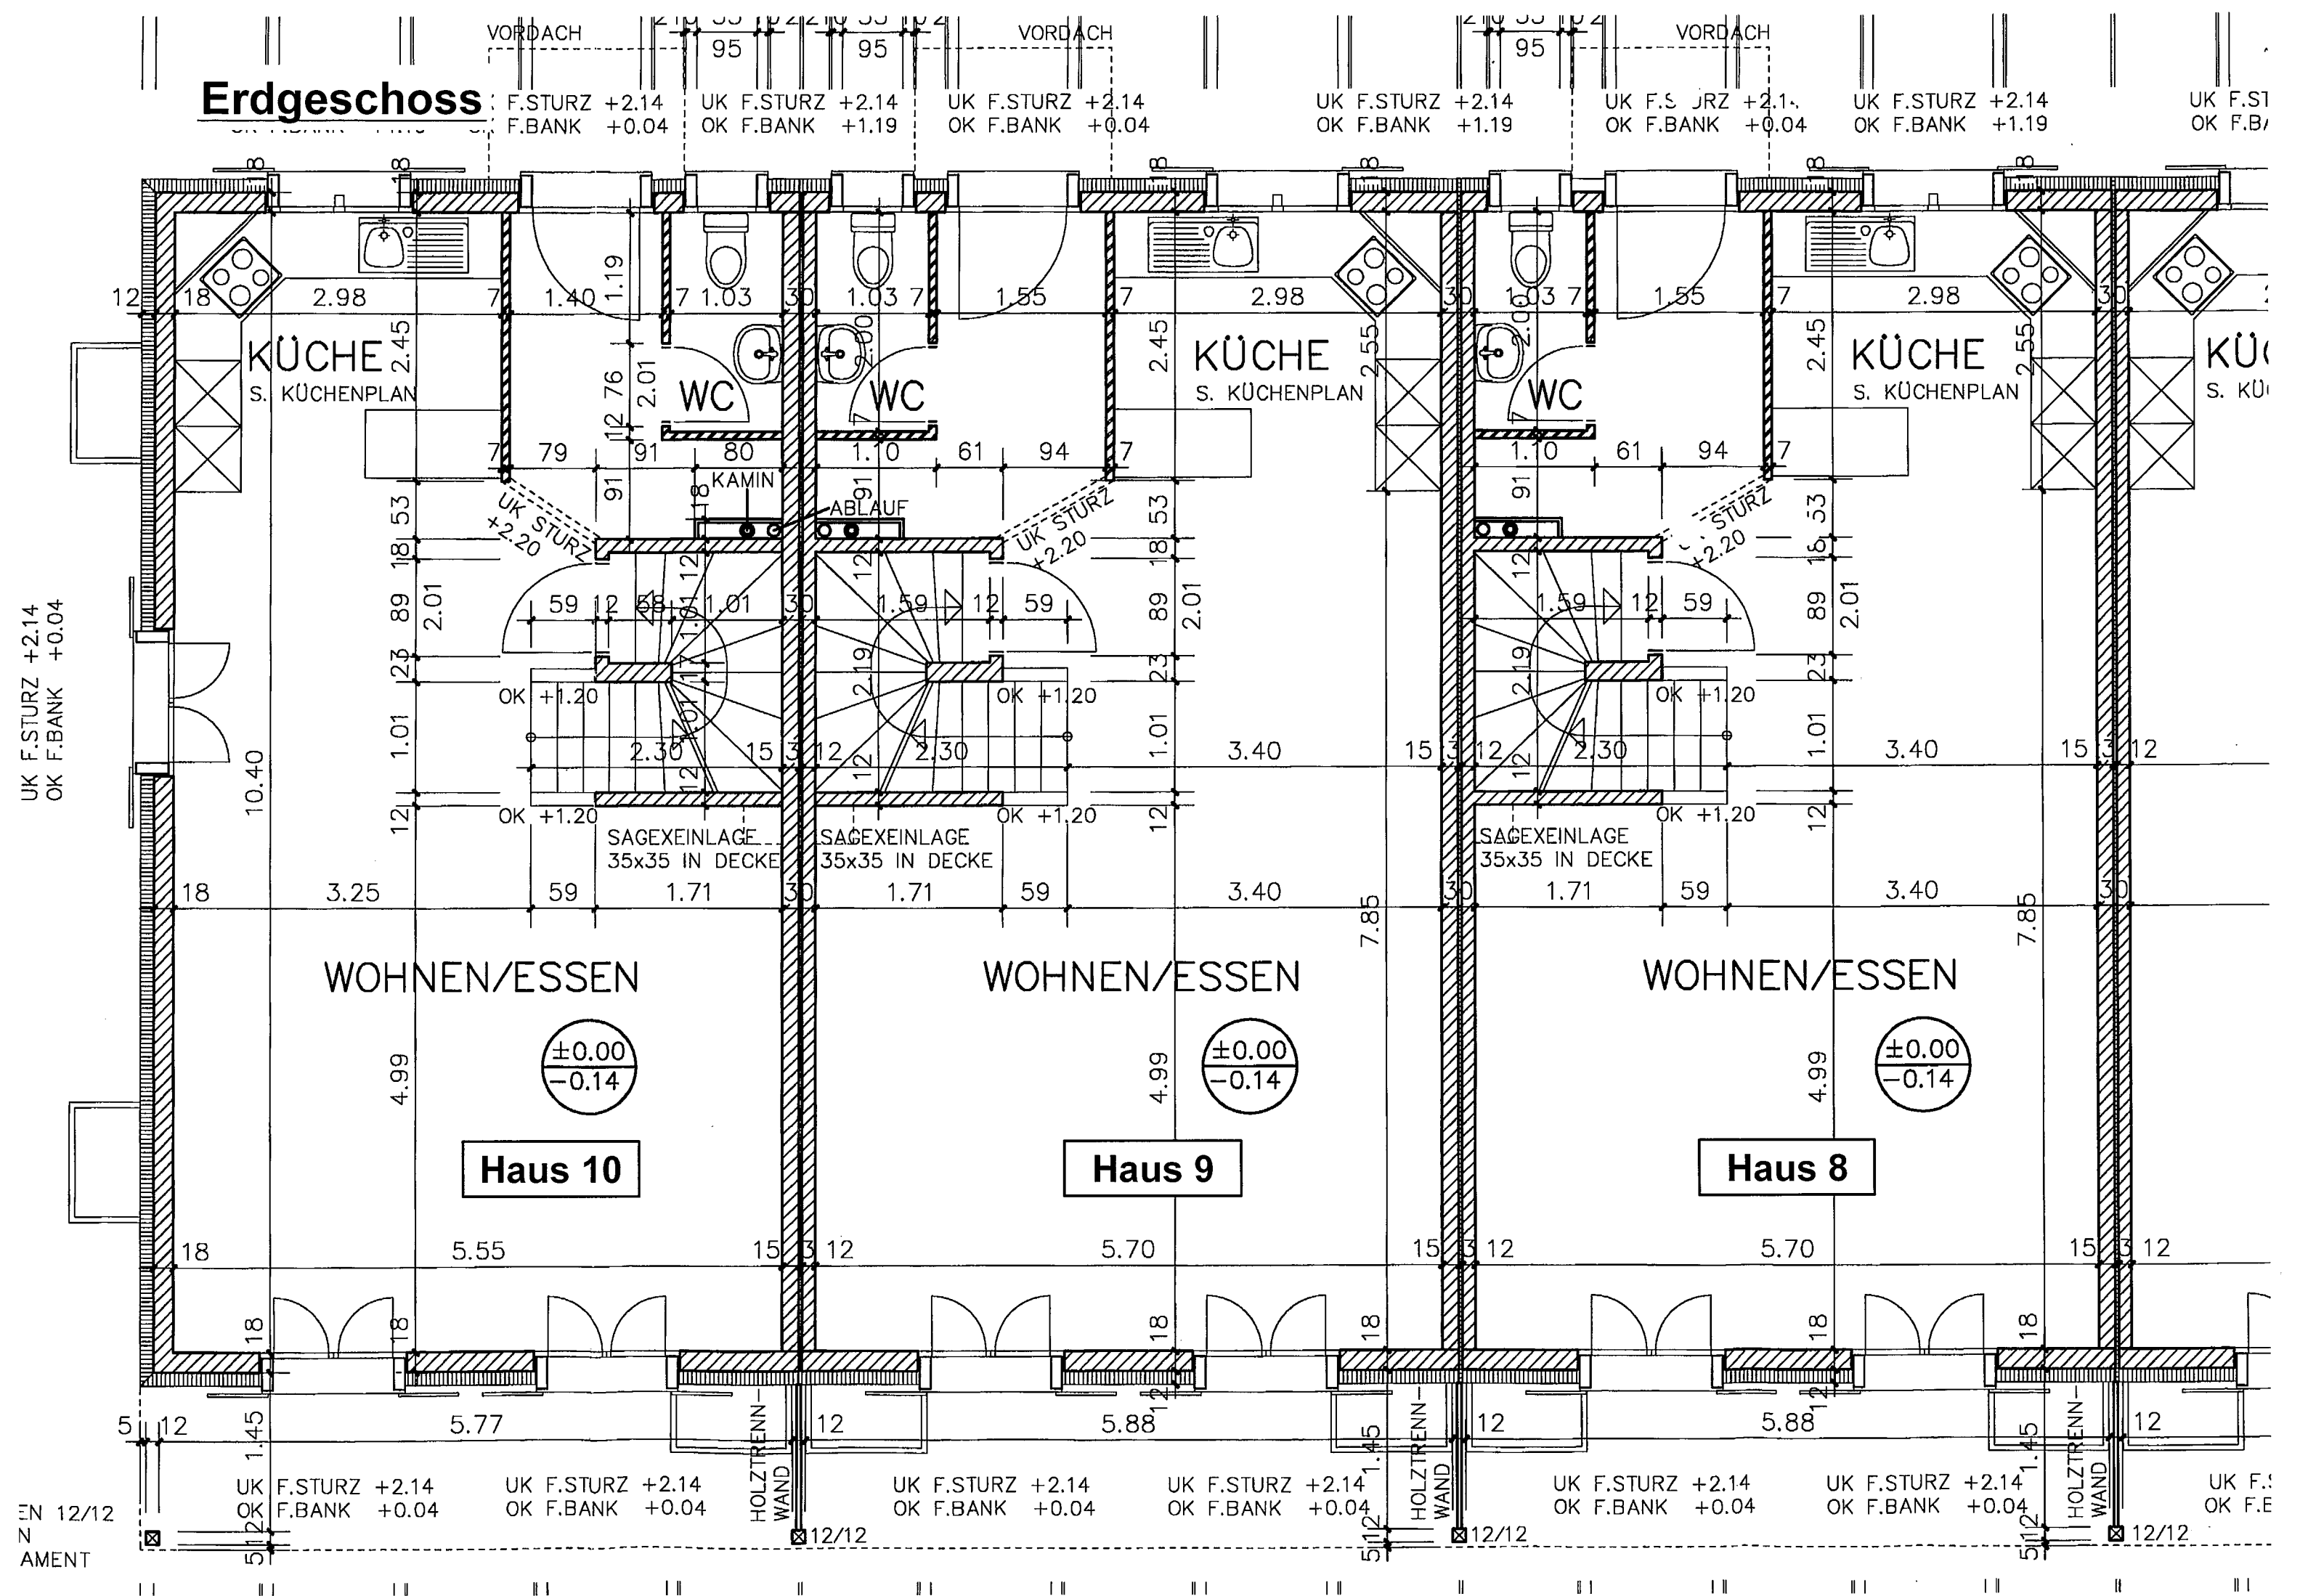

Obergeschoss

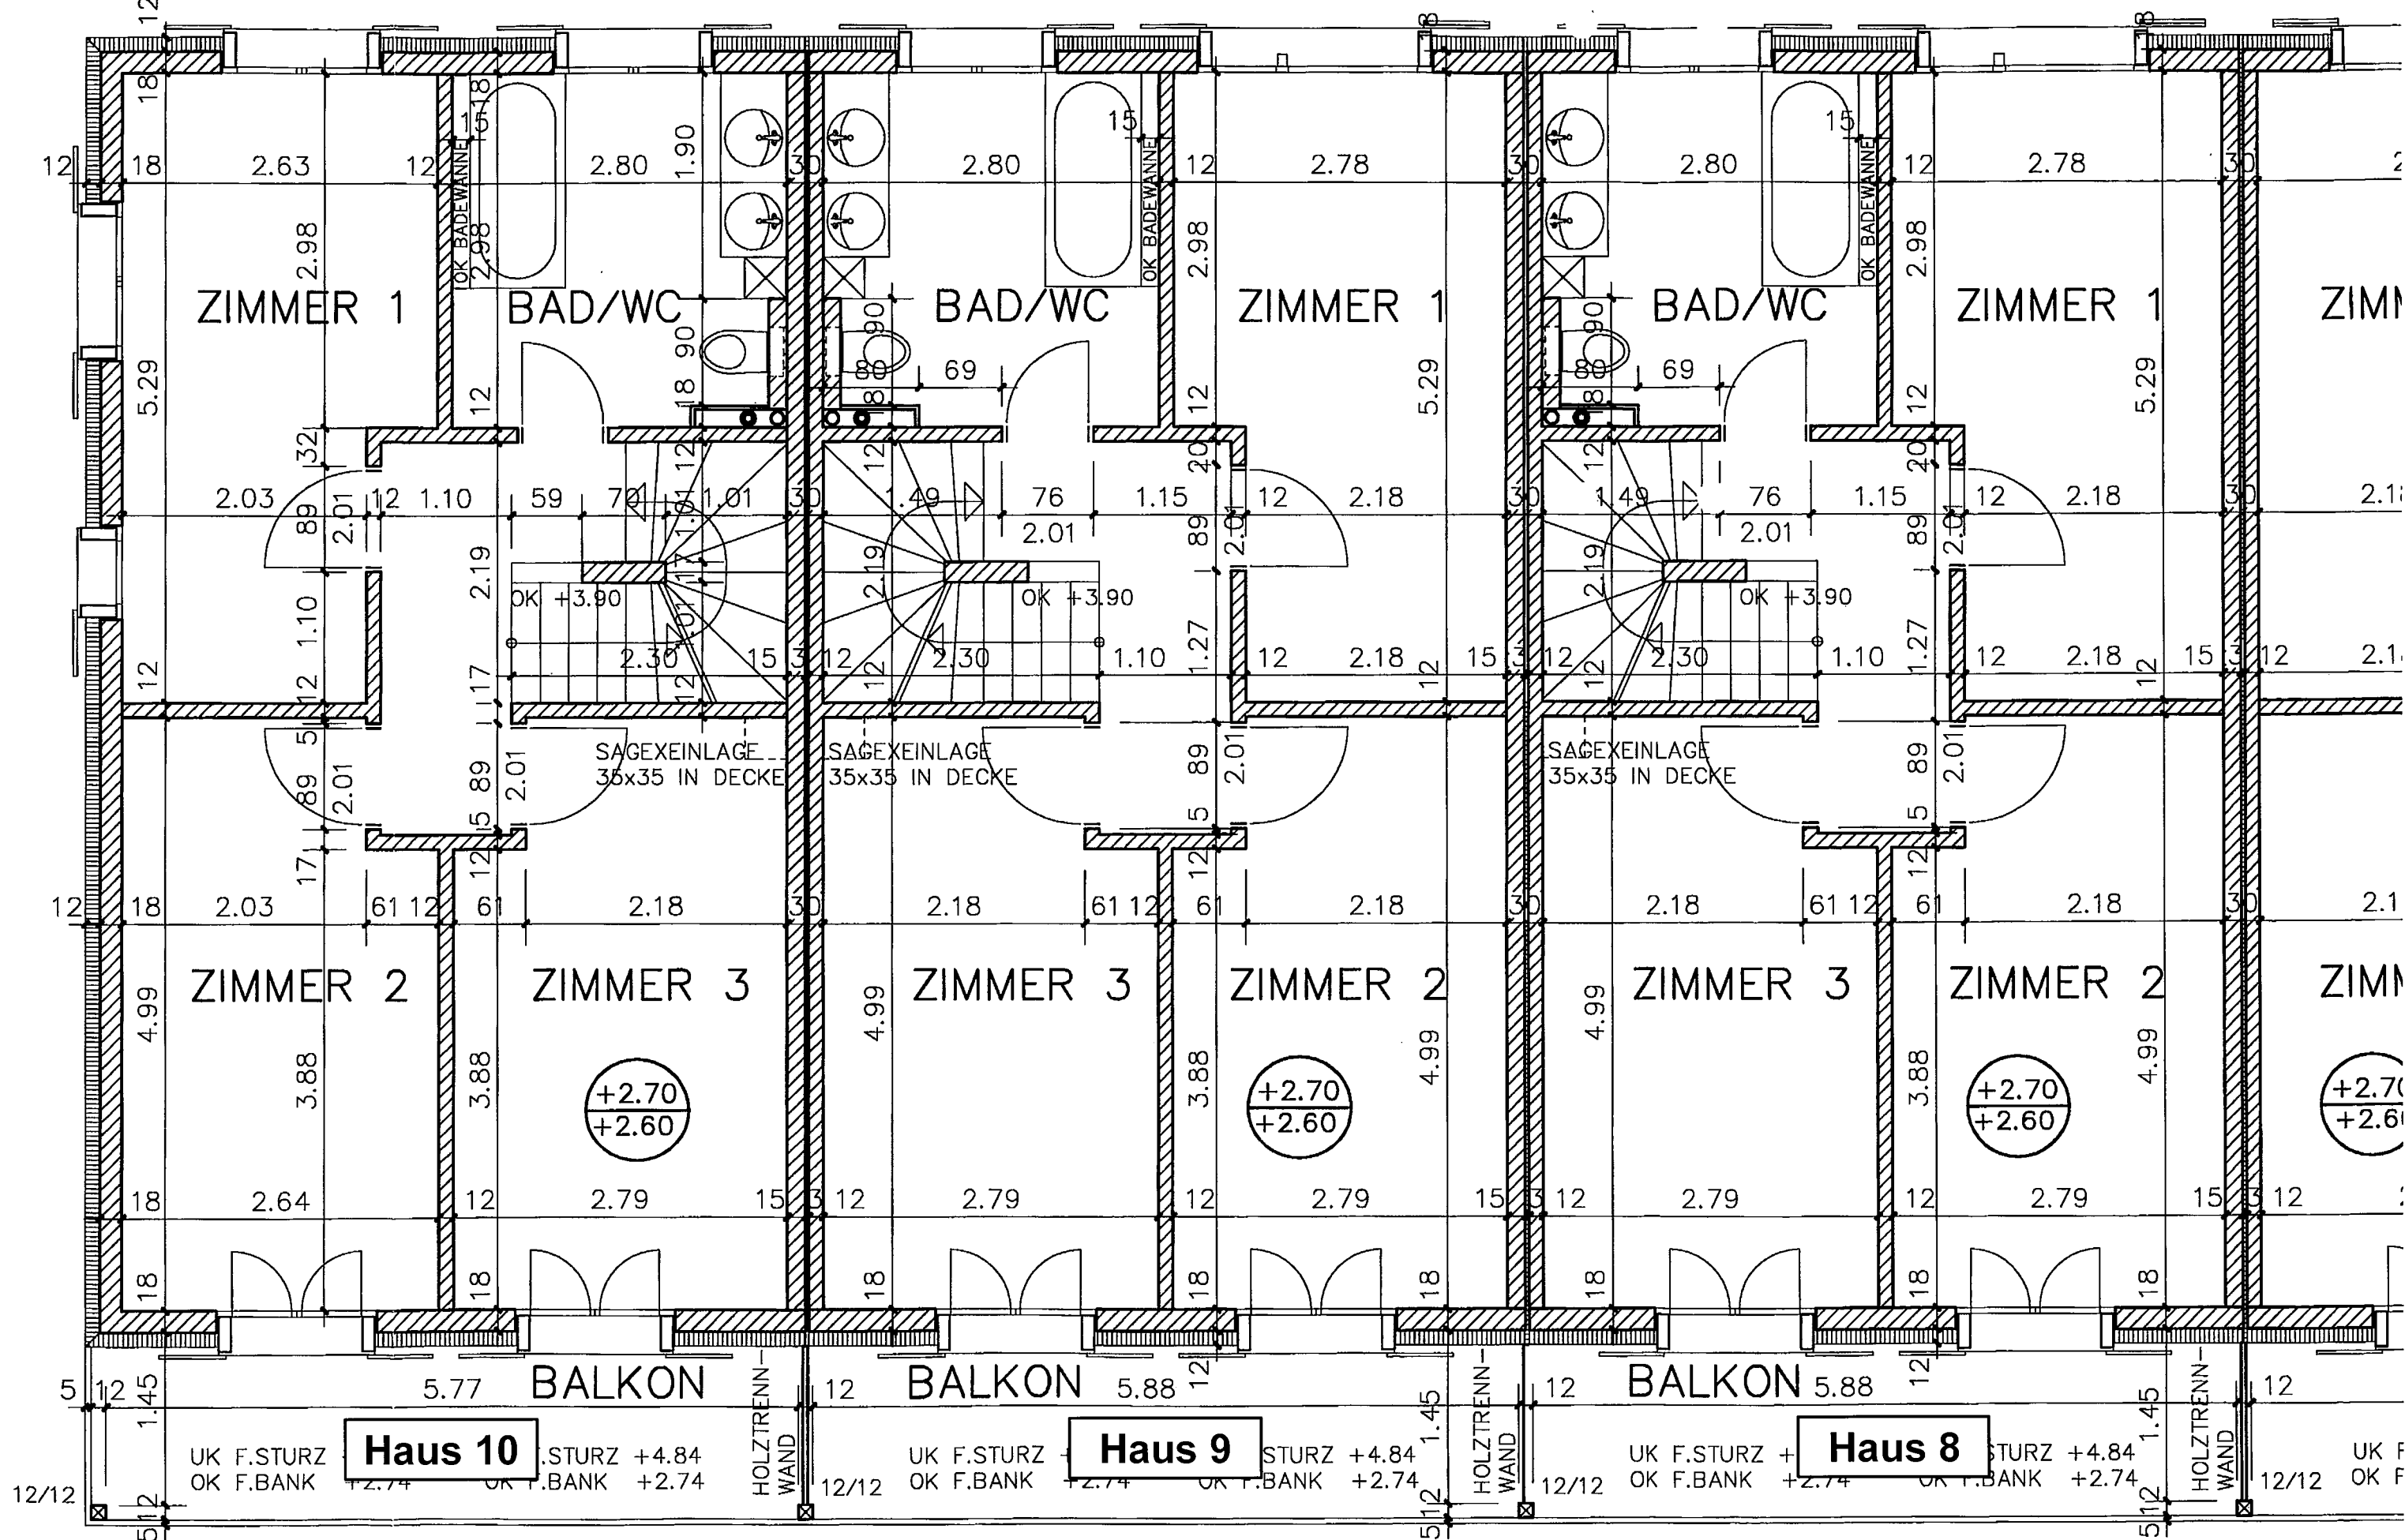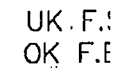


Dachgeschoss

UK F.STURZ +7.45
OK F.METALLBANK +6.50

UK F.STURZ +7.45
OK F.METALLBANK +6.50

OK F.BANK +6.54

OK F.BANK +6.54

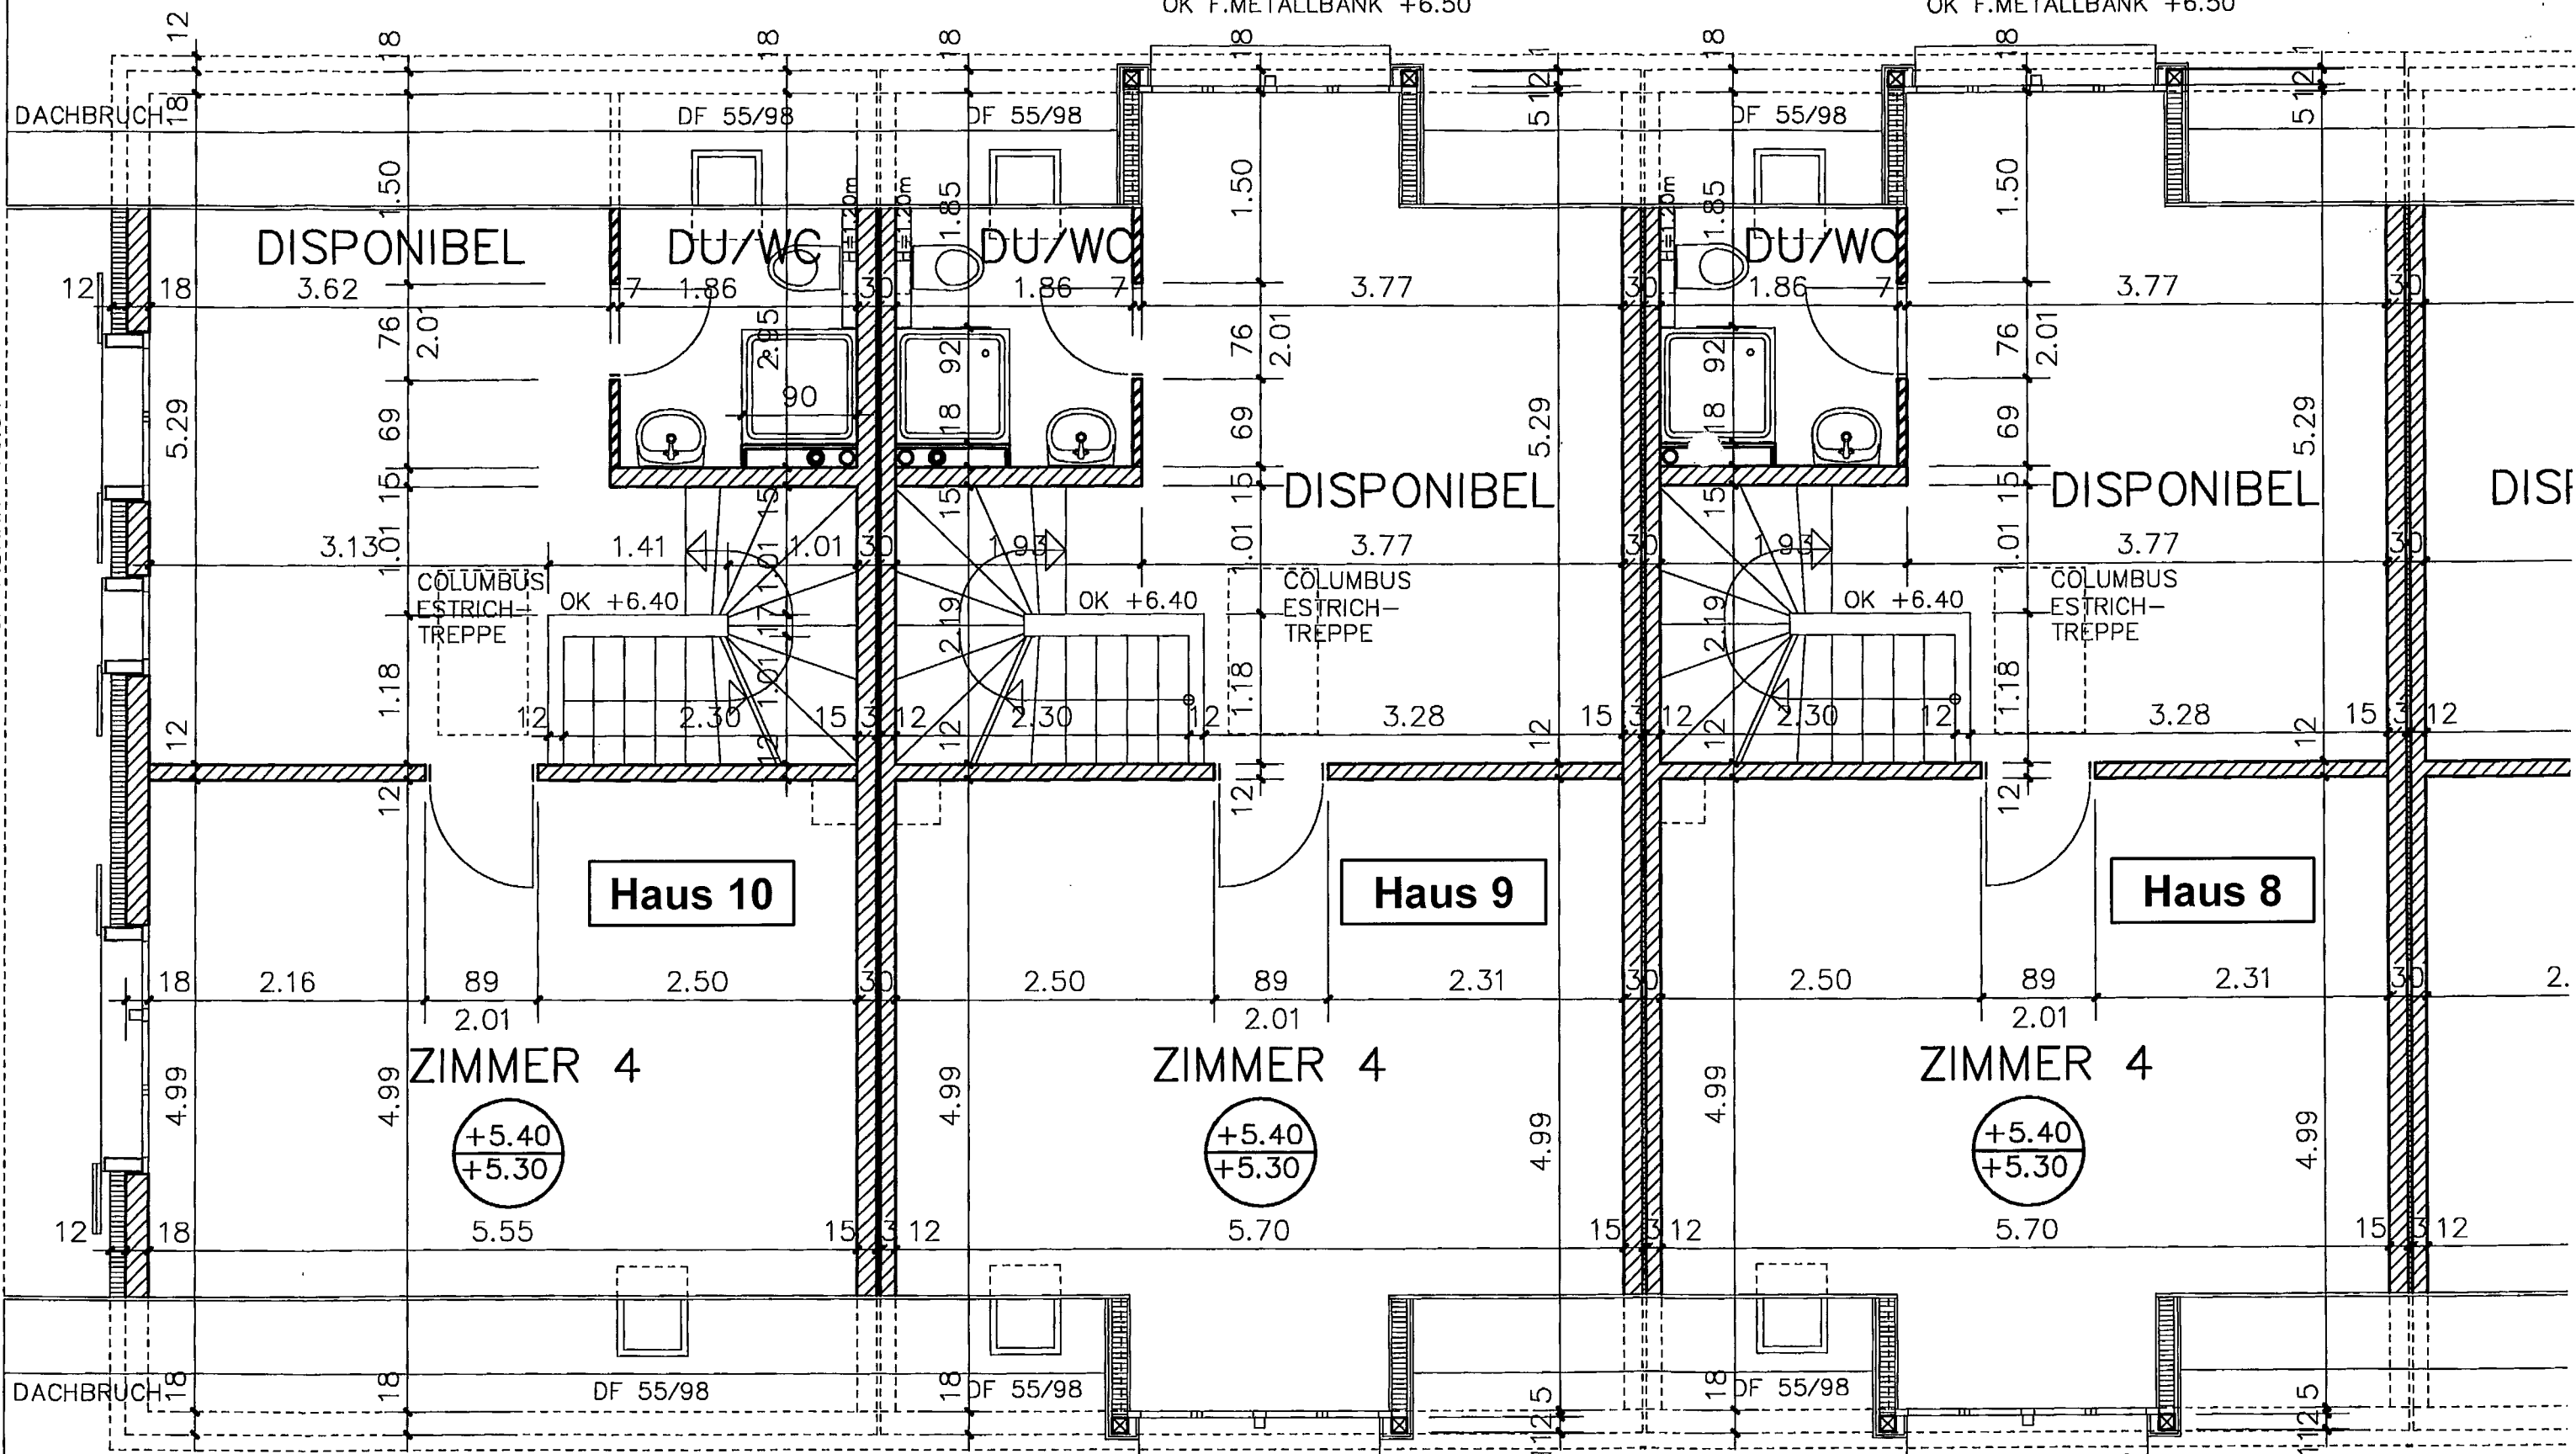

UK F.STURZ +7.45
OK F.METALLBANK +6.50

UK F.STURZ +7.45
OK F.METALLBANK +6.50