



UNTERGESCHOSS Haus 4

Rev. 14.12.06, 11.01.07, 02.02.07

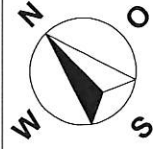

Bachstrasse 53, 5001 Aarau Tel. 062 823 00 10 Fax 062 823 00 14
www.roestipartner.ch email info@roestipartner.ch

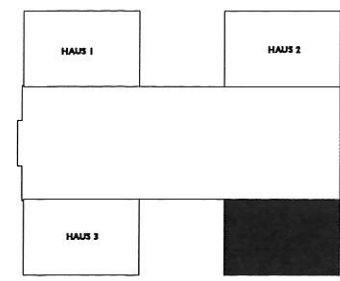

KELLER / WASCHEN 411

BF:	17.67 m ²
61	-2.73
	-2.76

B: Zementüberzug
W: Beton + KS
D: Beton

KELLER / WASCHEN 412

BF:	17.67 m ²
62	-2.73
	-2.76

B: Zementüberzug
W: Beton + KS
D: Beton

HEIZUNG

BF:	8.72 m ²
63	-2.73
	-2.76

B: Zementüberzug
W: Beton + KS
D: Beton

VELO / MOFA

BF:	34.63 m ²
64	-2.71
	-2.76

B: Zementüberzug
W: Beton + KS
D: Beton

KELLER / WASCHEN 421

BF:	19.51 m ²
65	-2.73
	-2.76

B: Zementüberzug
W: Beton + KS
D: Beton

KELLER / WASCHEN 422

BF:	25.98 m ²
70	-2.73
	-2.76

B: Zementüberzug
W: Beton + KS
D: Beton

TIEFGARAGE

BF:	-3.13
71	

B: Hartbetonbelag oder Monobeton
W: Beton + KS
D: Beton

KELLER / WASCHEN 401

BF:	14.43 m ²
66	-2.73
	-2.76

B: Zementüberzug
W: Beton + KS
D: Beton

KELLER / WASCHEN 402

BF:	15.86 m ²
67	-2.73
	-2.76

B: Zementüberzug
W: Beton + KS
D: Beton

KELLER / WASCHEN 422

BF:	18.84 m ²
68	-2.73
	-2.76

B: Zementüberzug
W: Beton + KS
D: Beton

ABWART / TECHNIKRAUM


BF:	27.70 m ²
69	-2.73
	-2.76

B: Zementüberzug
W: Beton + KS
D: Beton

VORZONE

BF:	25.98 m ²
70	-2.73
	-2.76

B: Zementüberzug
W: Beton + KS
D: Beton

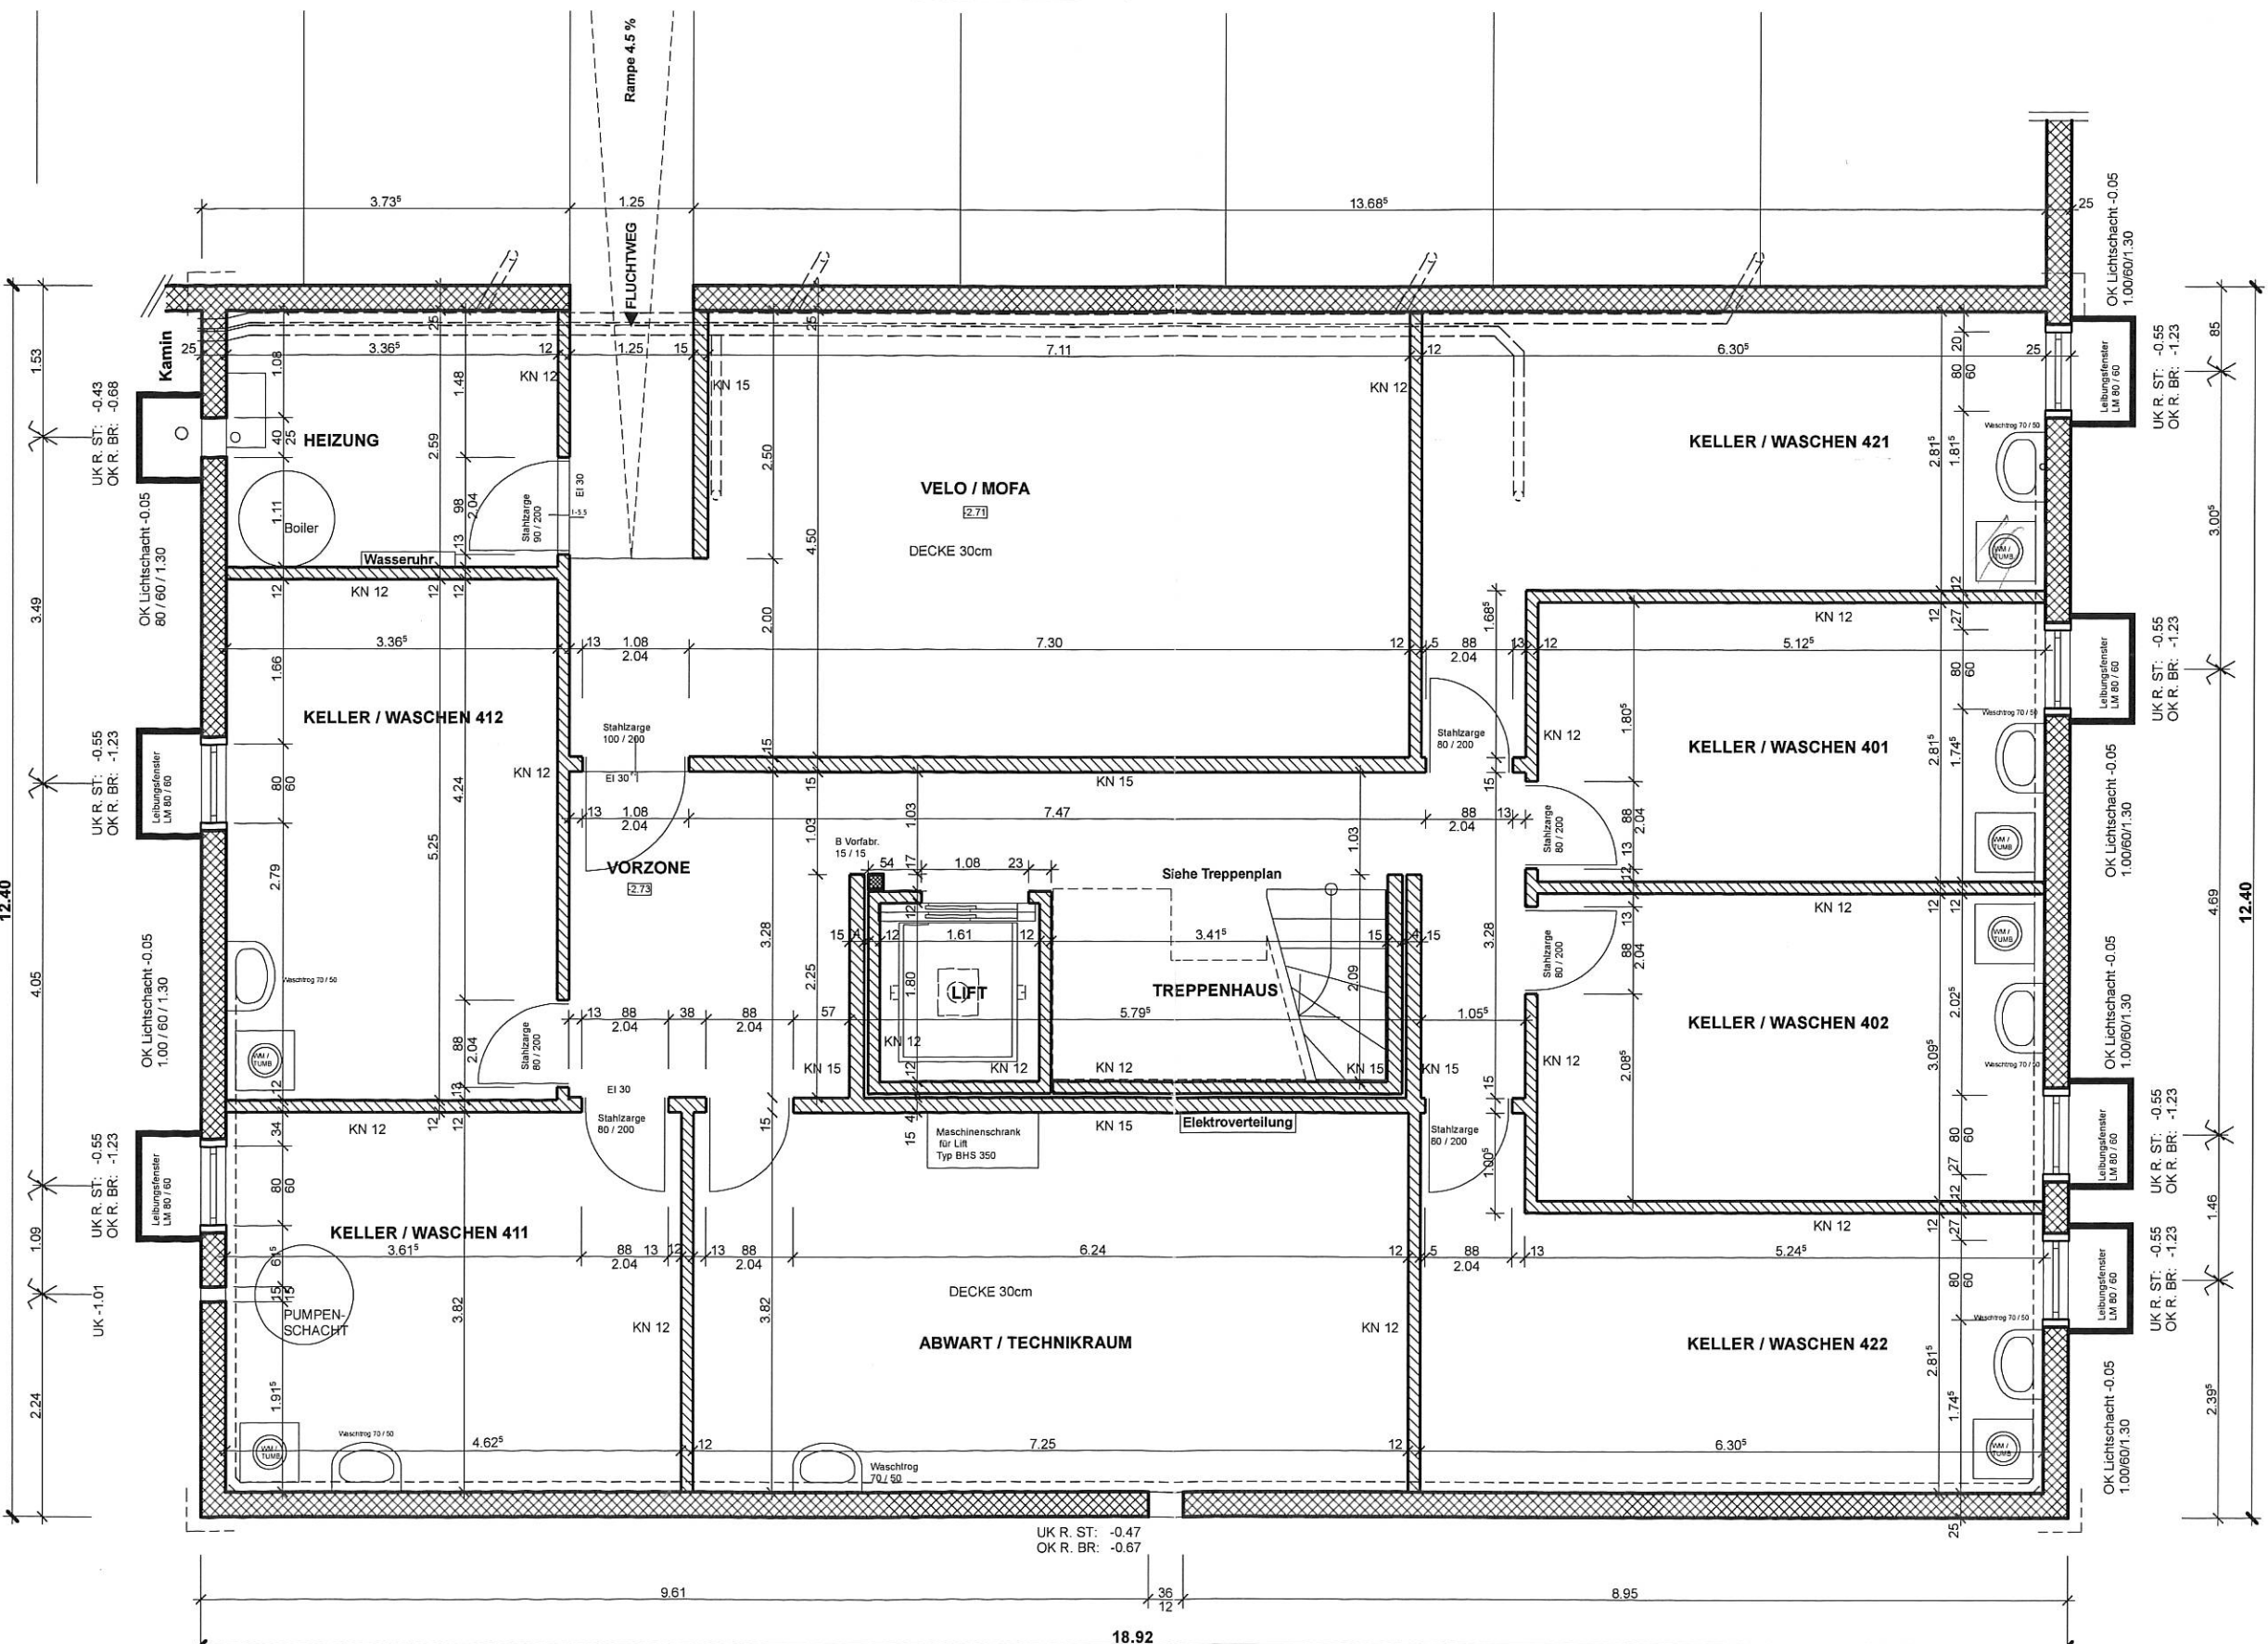

UK R. ST.: -0.47
OK R. BR.: -0.67

18.92