
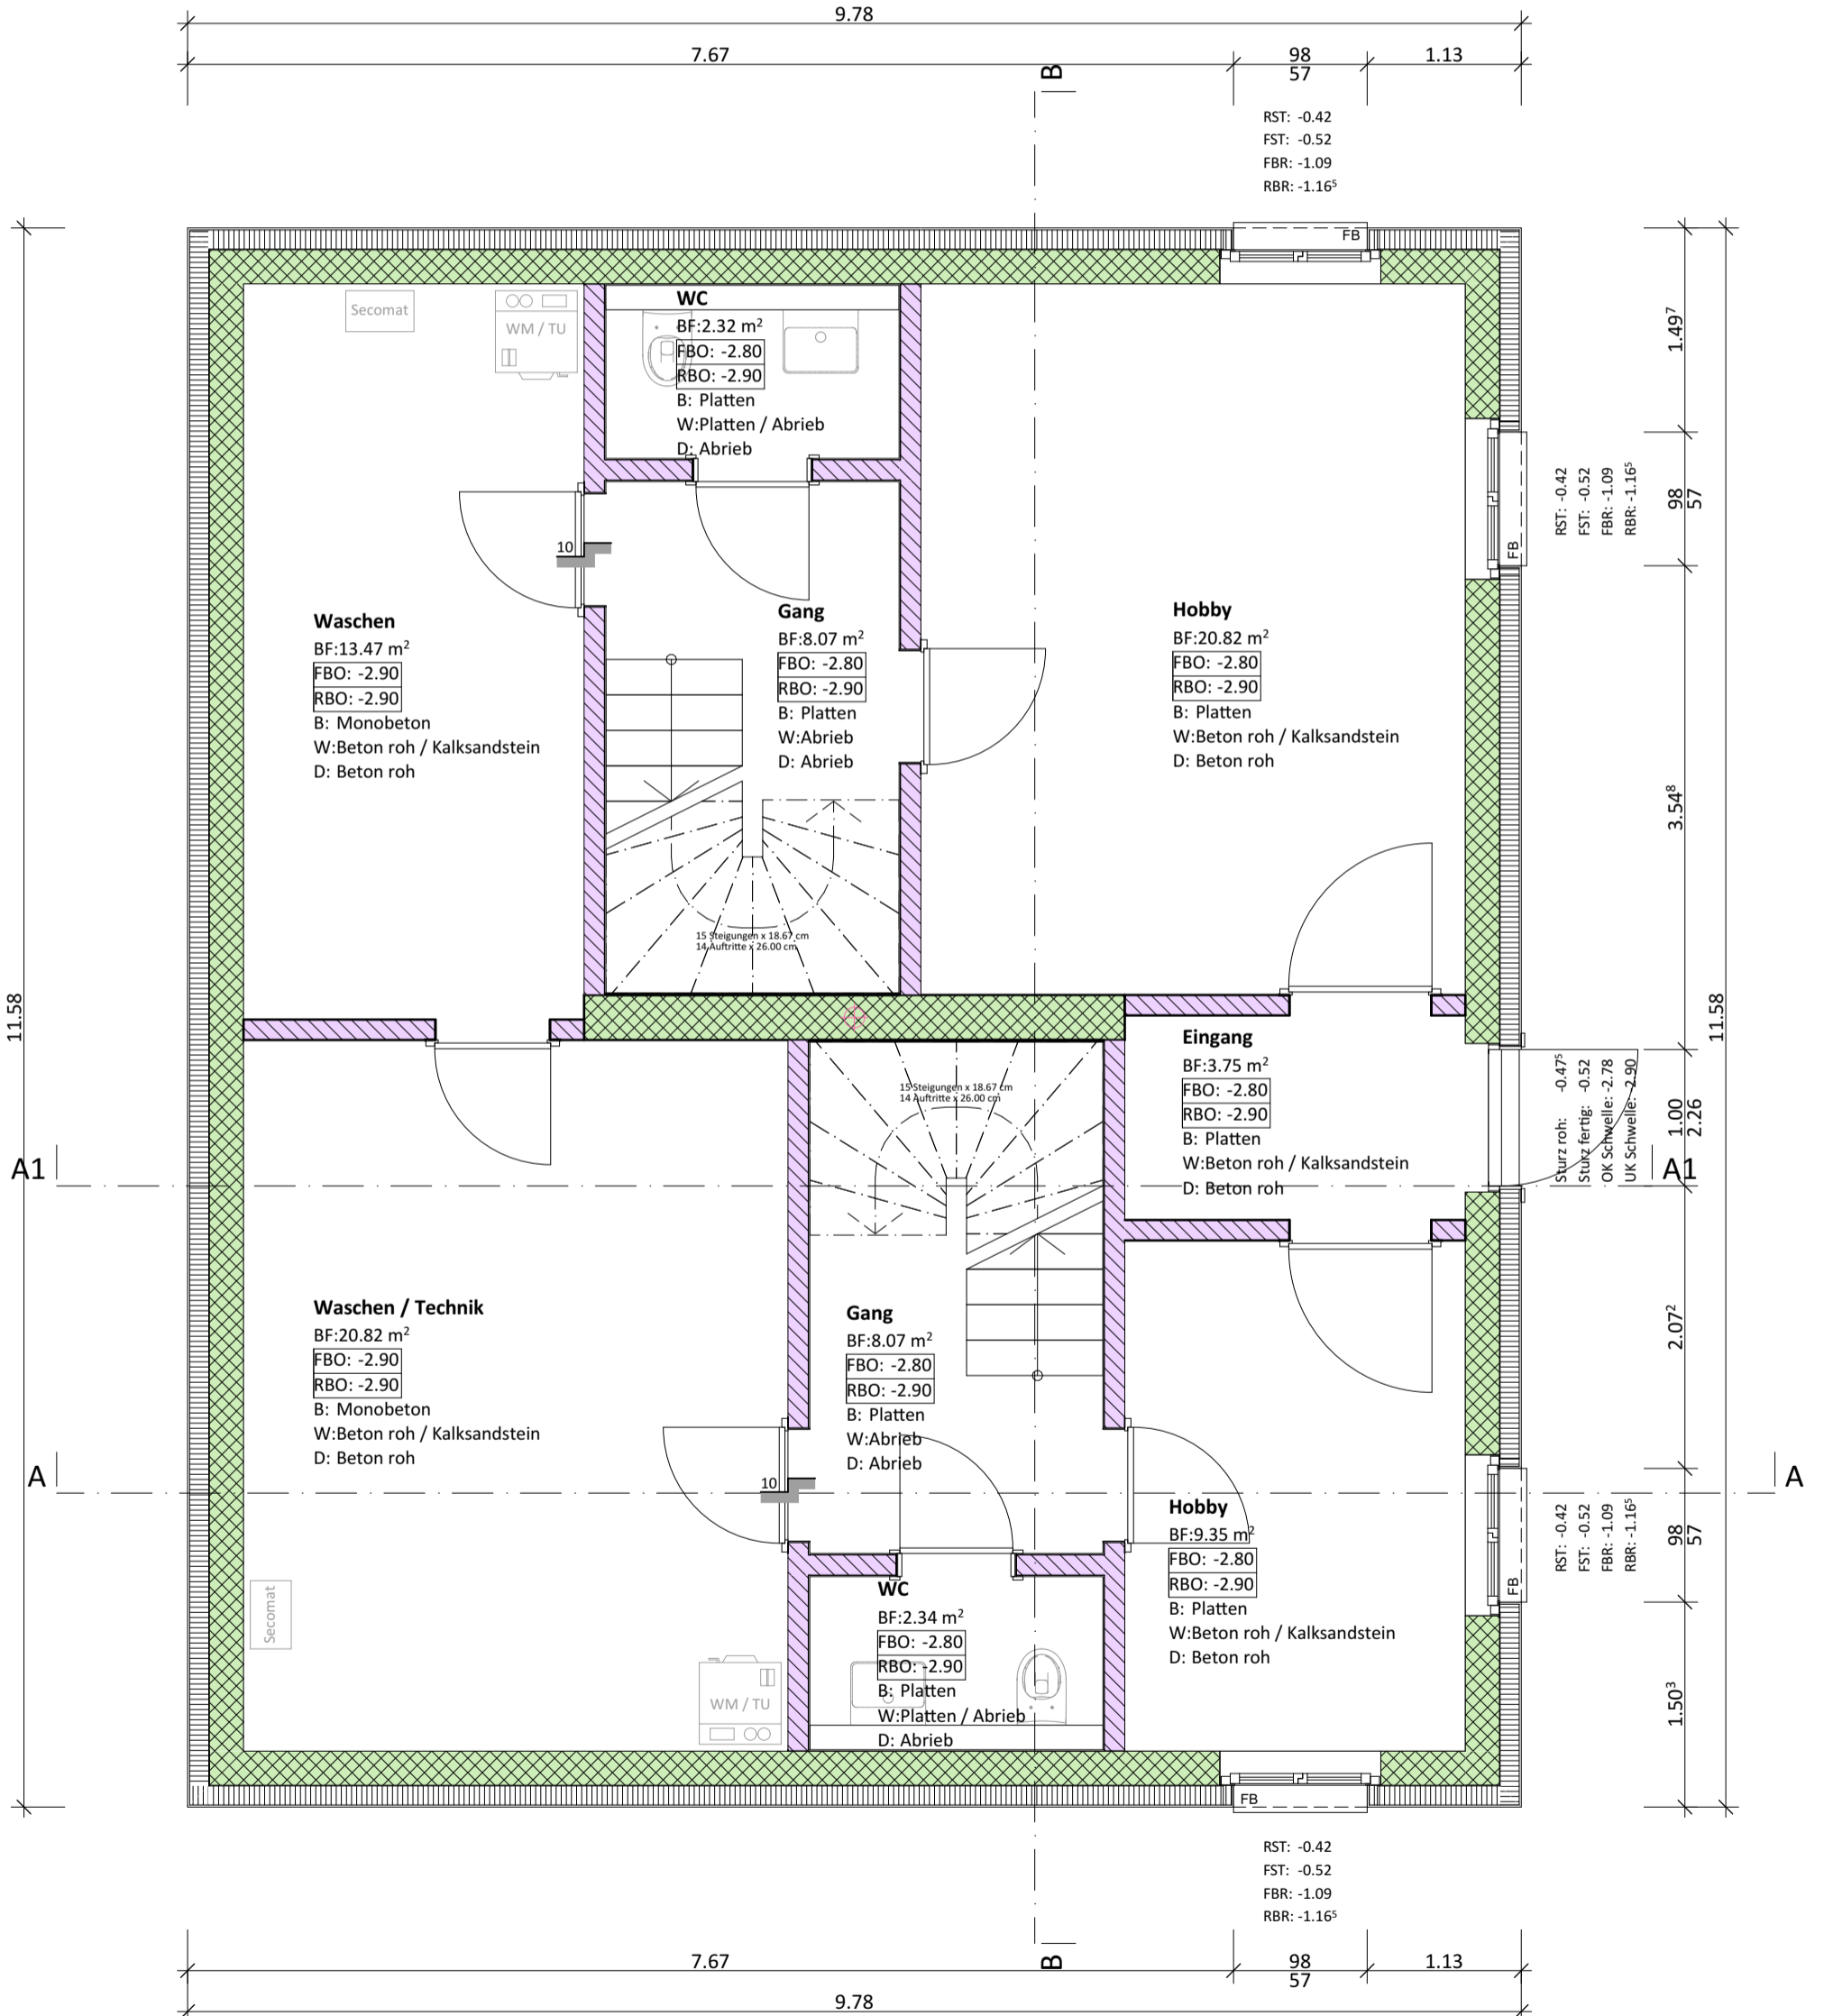


EG Wohnhaus = ±0.00 = 414.20 m.ü.M
PP 00000000 = 0.00 = 000.00 m.ü.M.

■ BESTEHEND ■ NEU ■ ABBRUCH



VORABZUG

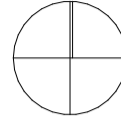

EG Wohnhaus = ±0.00 = 414.20 m.ü.M
PP 0000000 = 0.00 = 000.00 m.ü.M.

■ BESTEHEND ■ NEU ■ ABBRUCH



VORABZUG

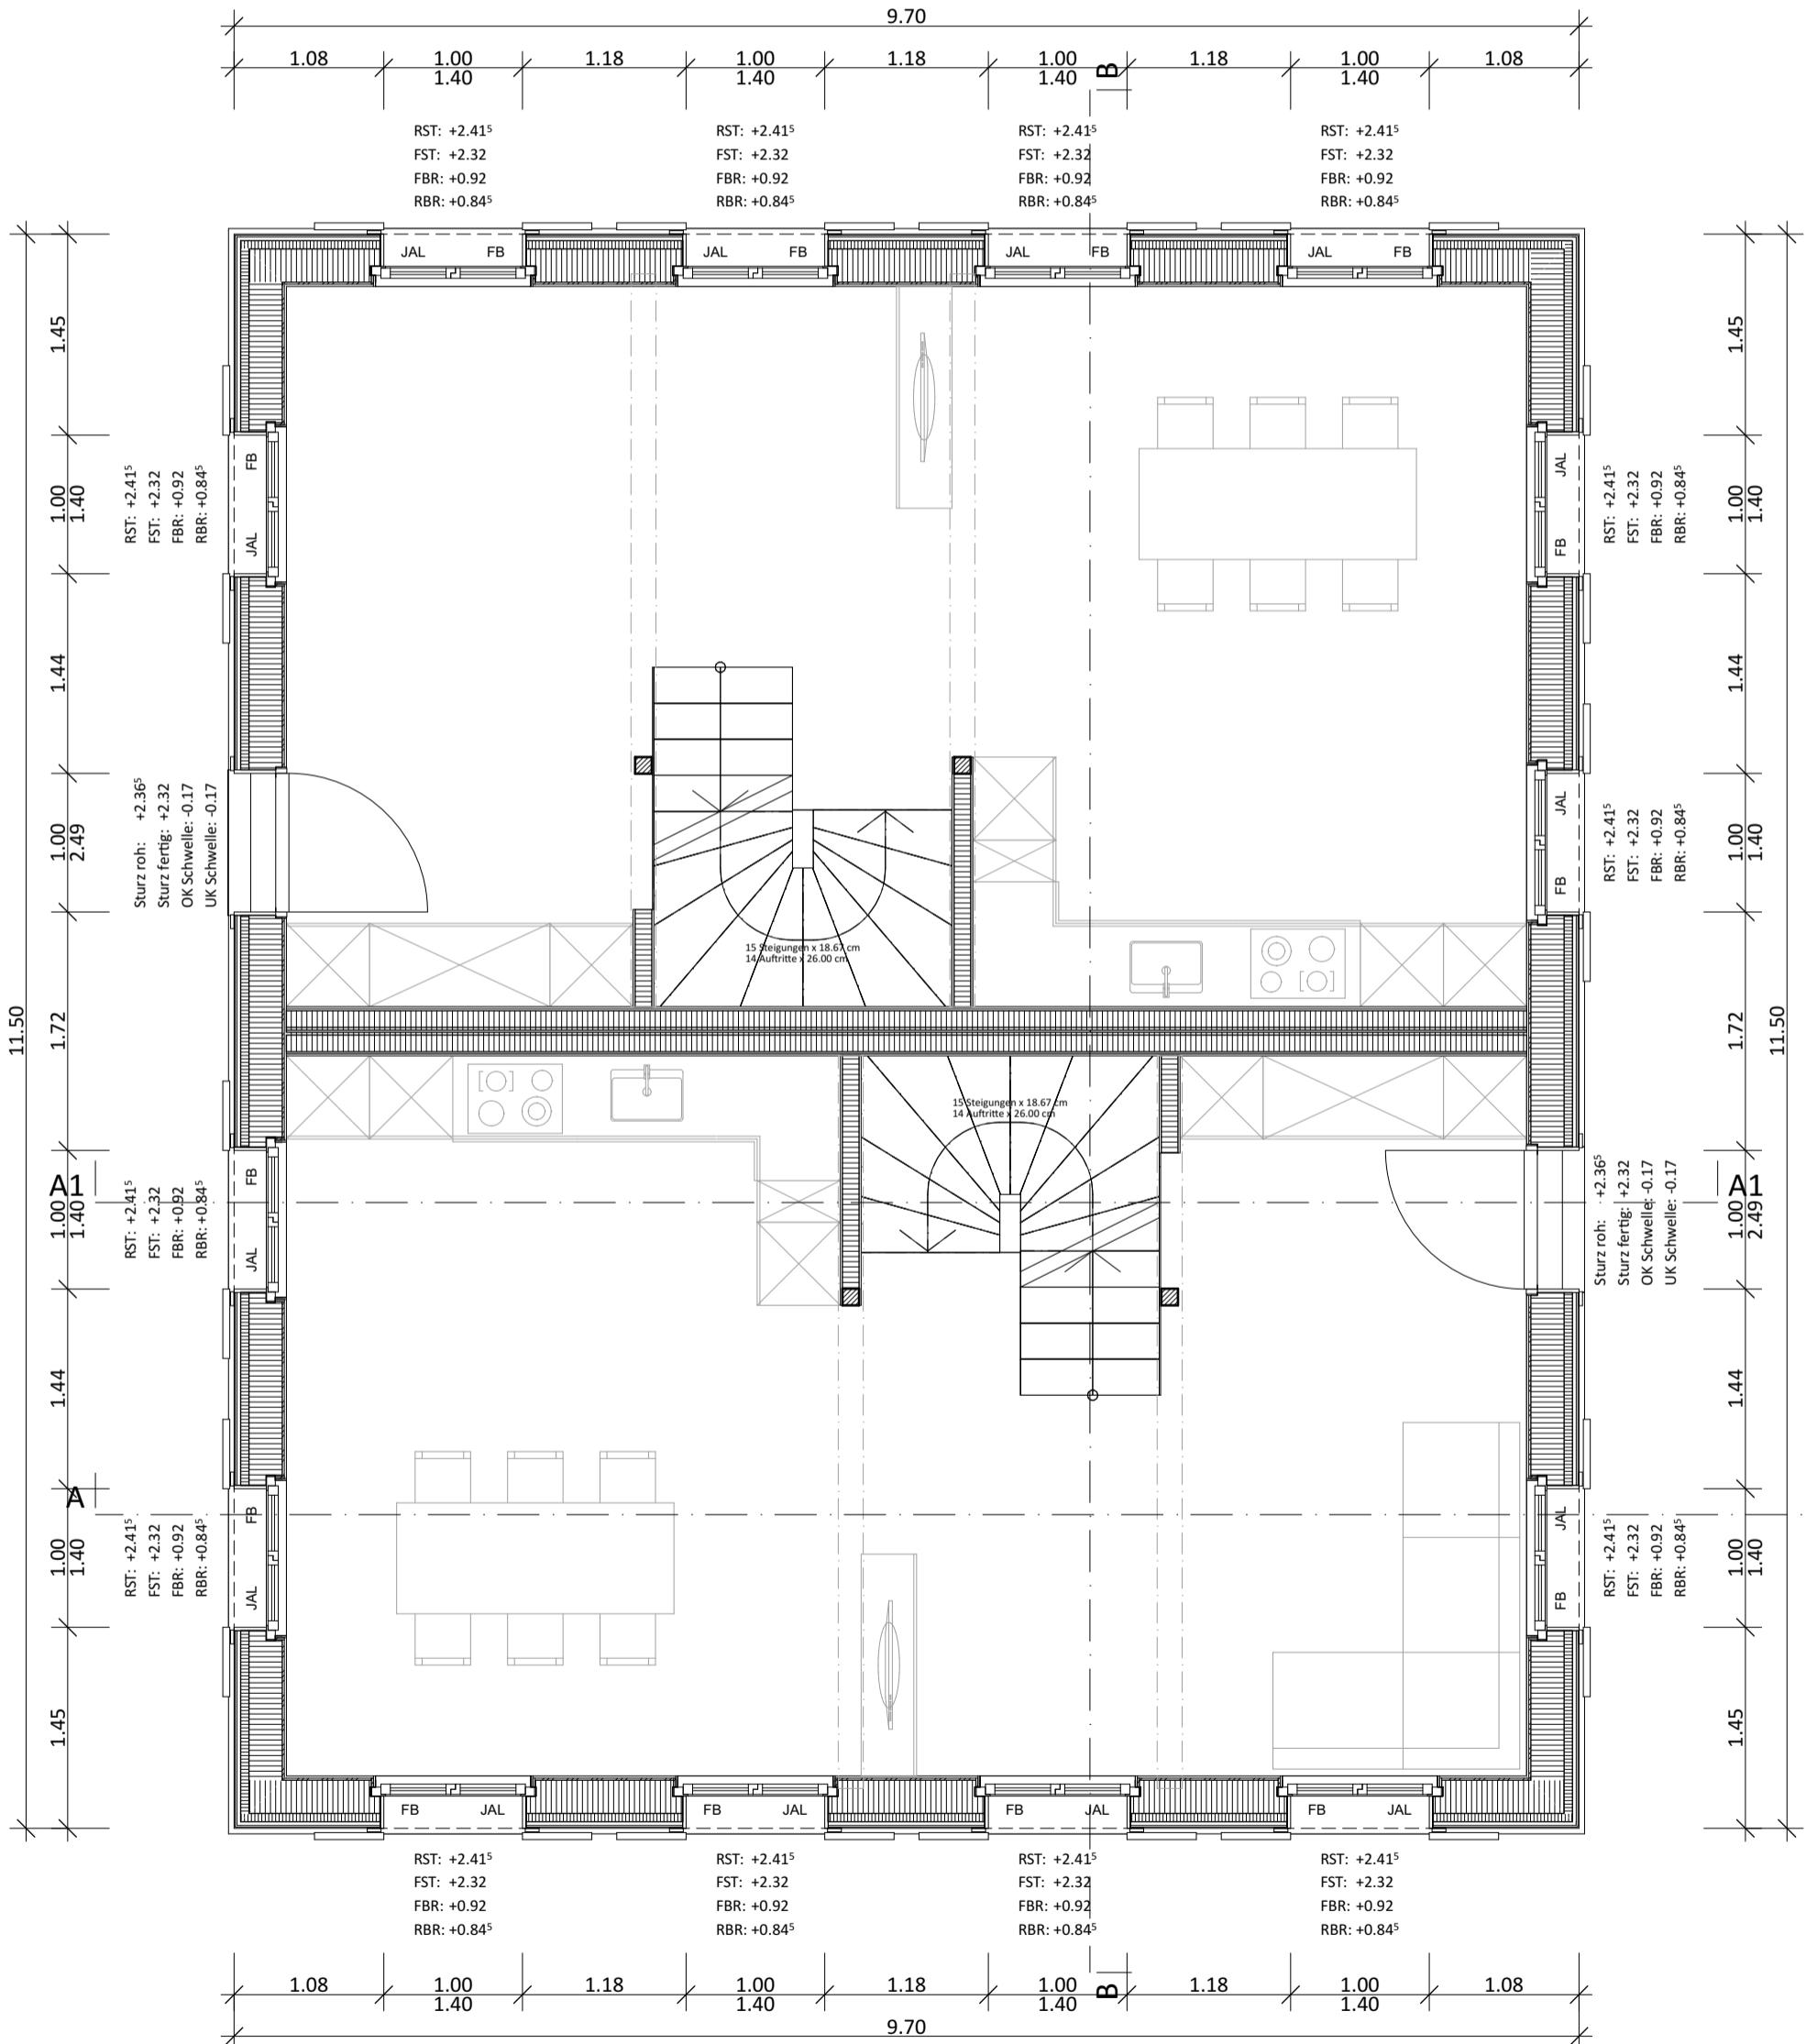
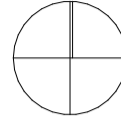


EG Wohnhaus = ±0.00 = 414.20 m.ü.M
PP 0000000 = 0.00 = 000.00 m.ü.M.

■ BESTEHEND ■ NEU ■ ABBRUCH

VORABZUG

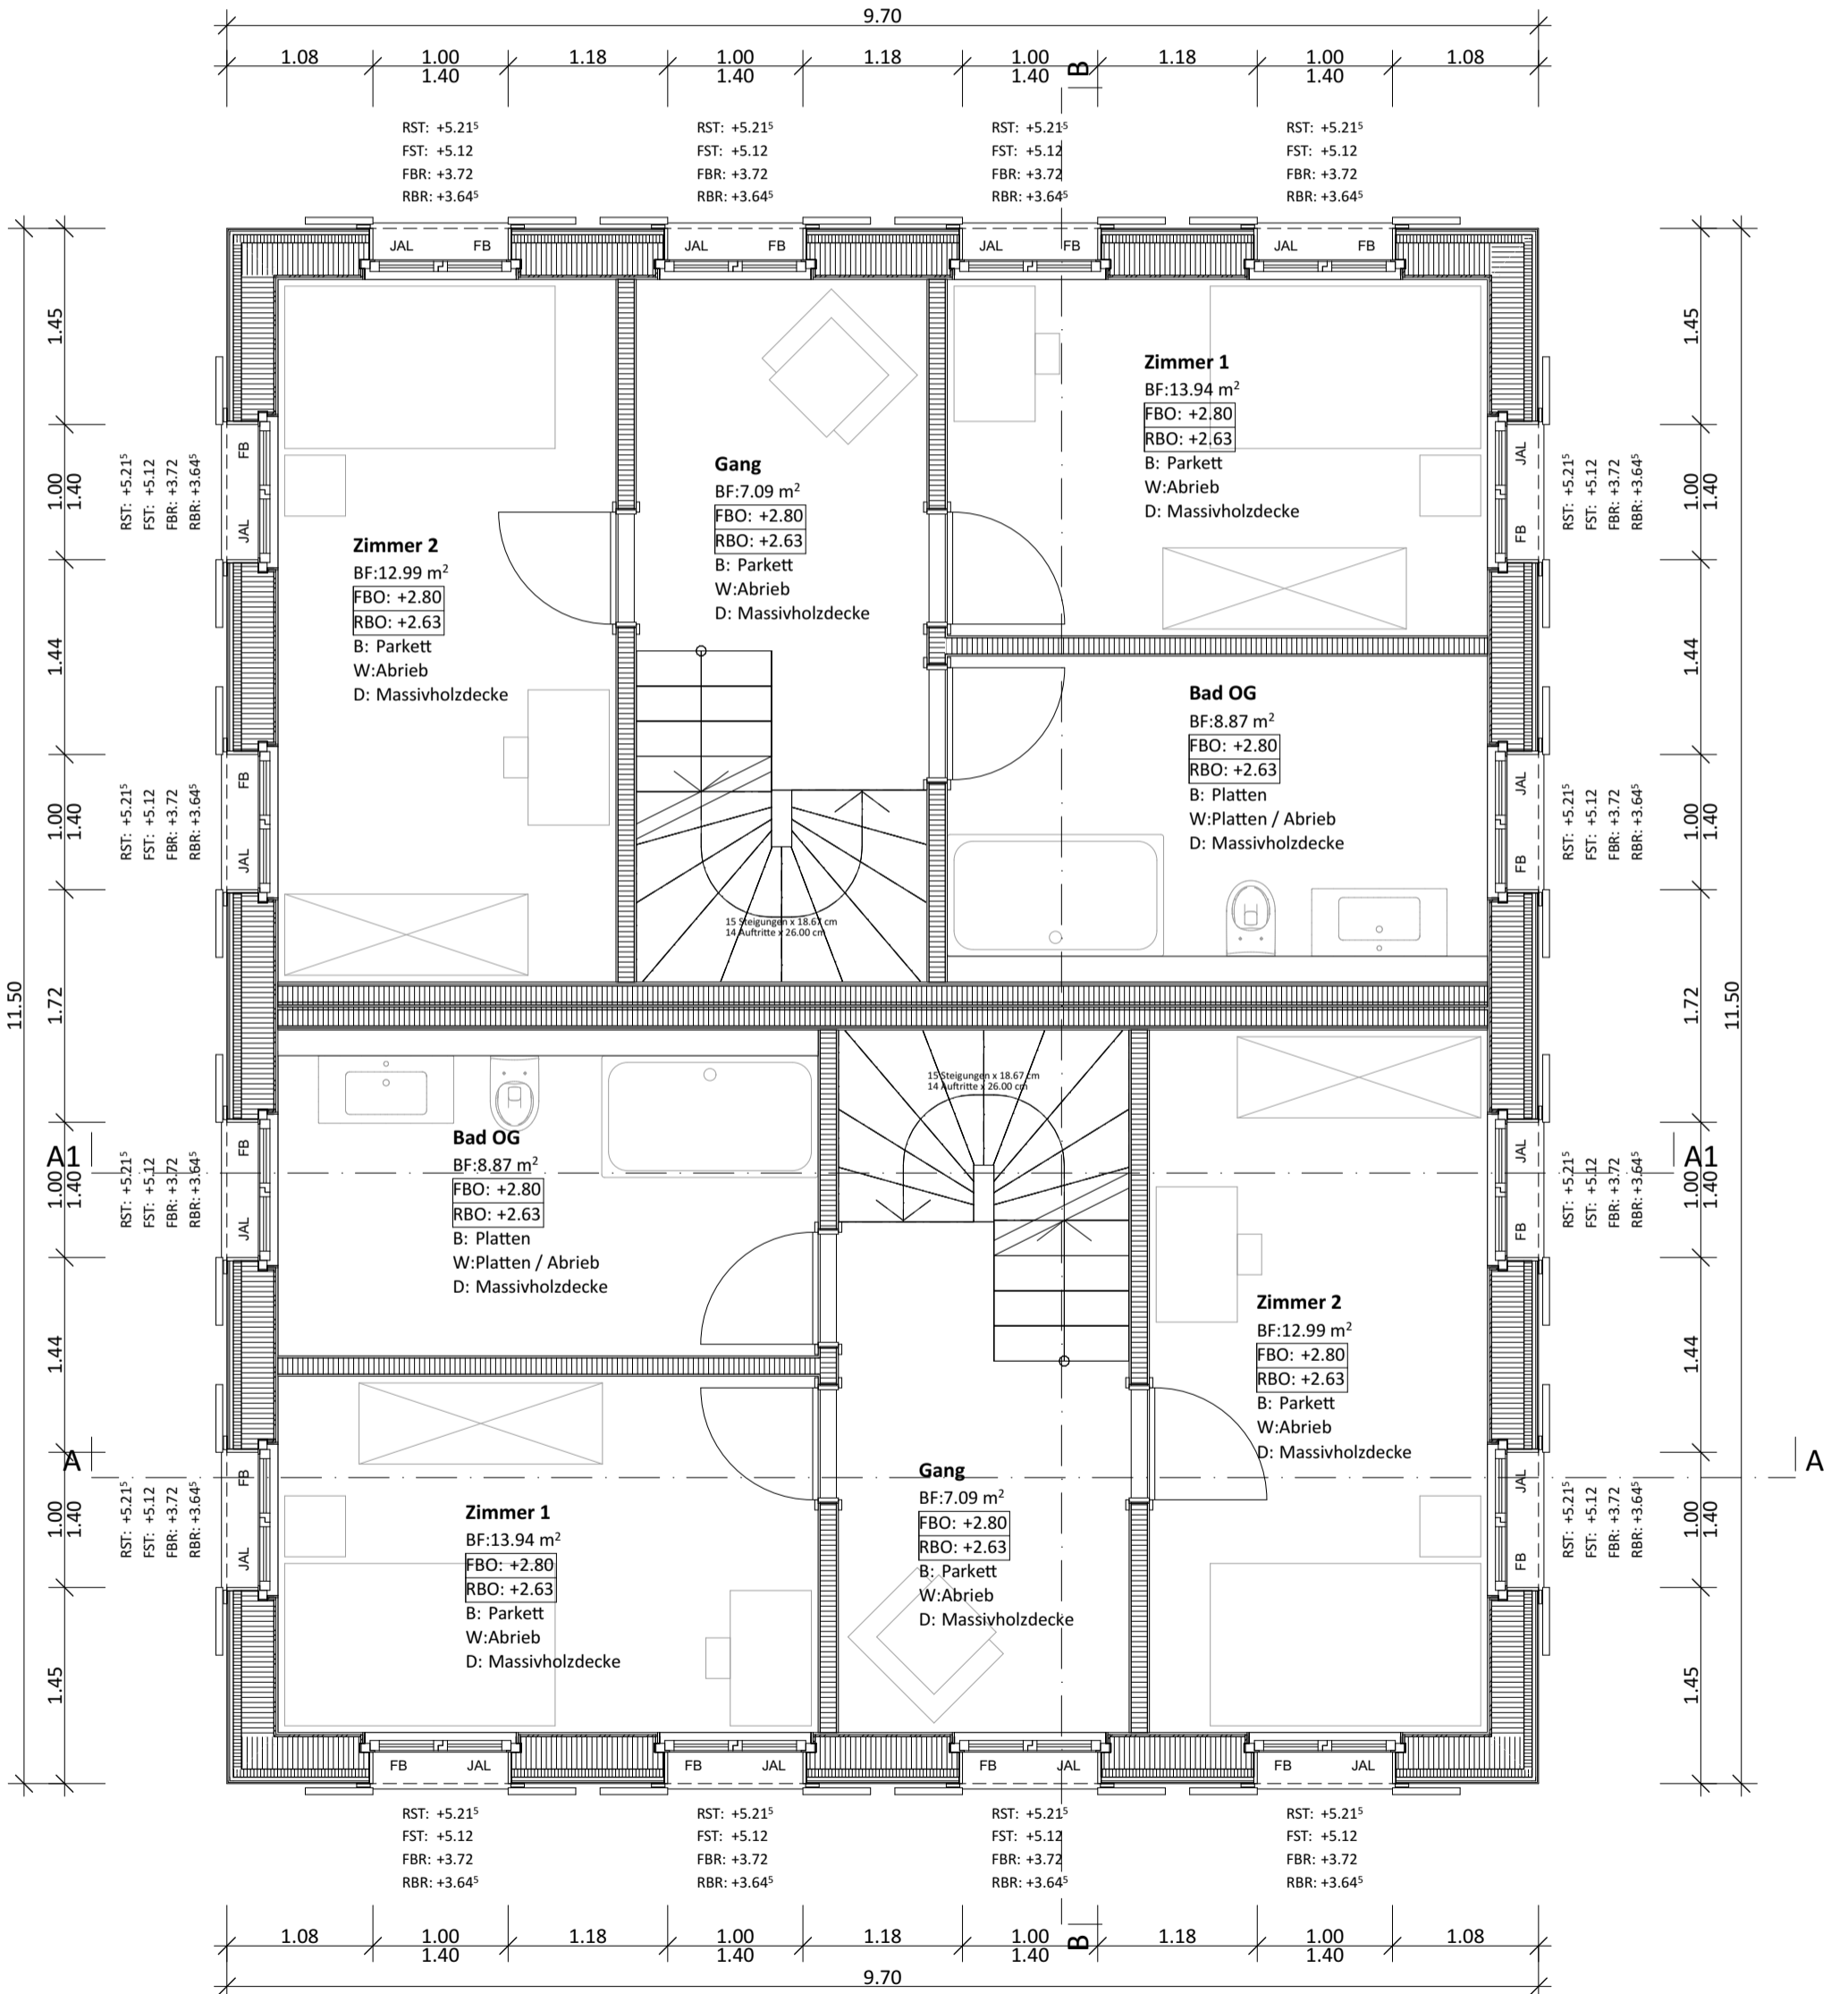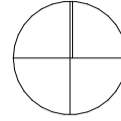

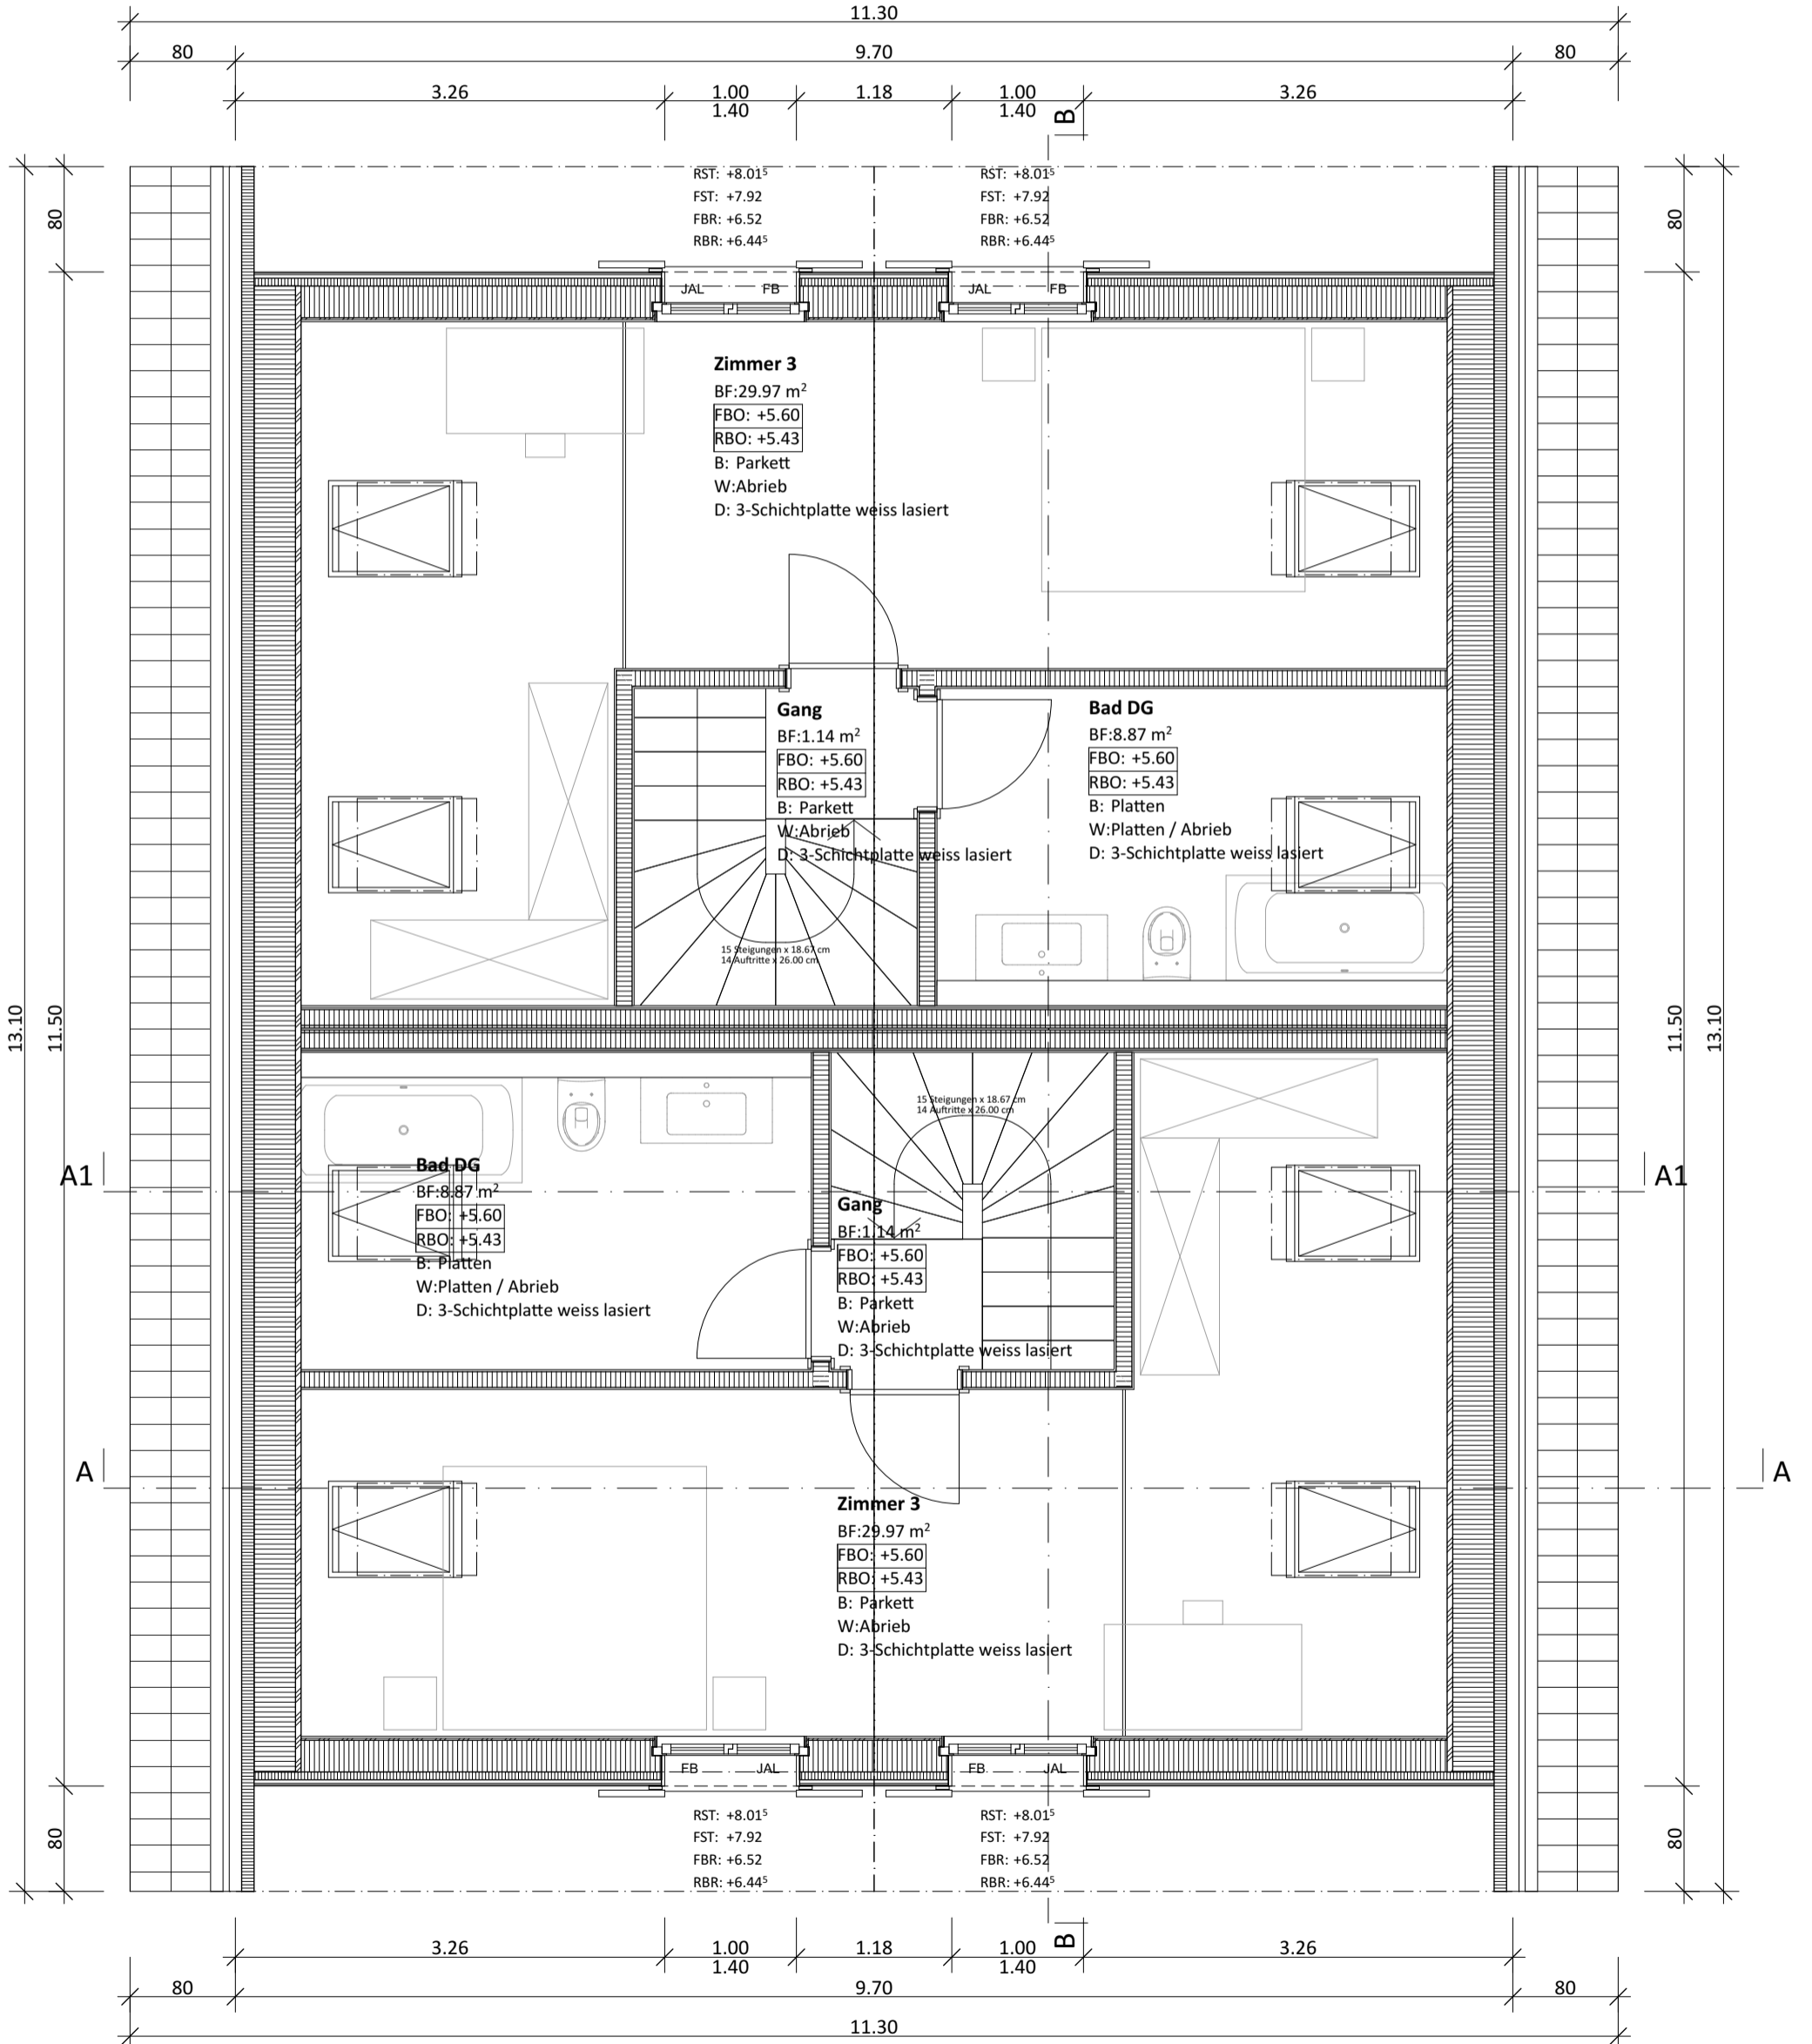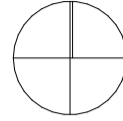

EG Wohnhaus = ±0.00 = 414.20 m.ü.M
PP 00000000 = 0.00 = 000.00 m.ü.M.

■ BESTEHEND ■ NEU ■ ABBRUCH

VORABZUG

