


04

DANIEL BEYLER
ARCHITEKTURBÜRO
LÖWENMATTVEG 6
3312 FRAUBRUNNEN
TEL. 031 767 89 95
FAX 031 767 82 40

ST: +7.46
MBL: +7.15
MFB: +6.25

ALUFERN 90

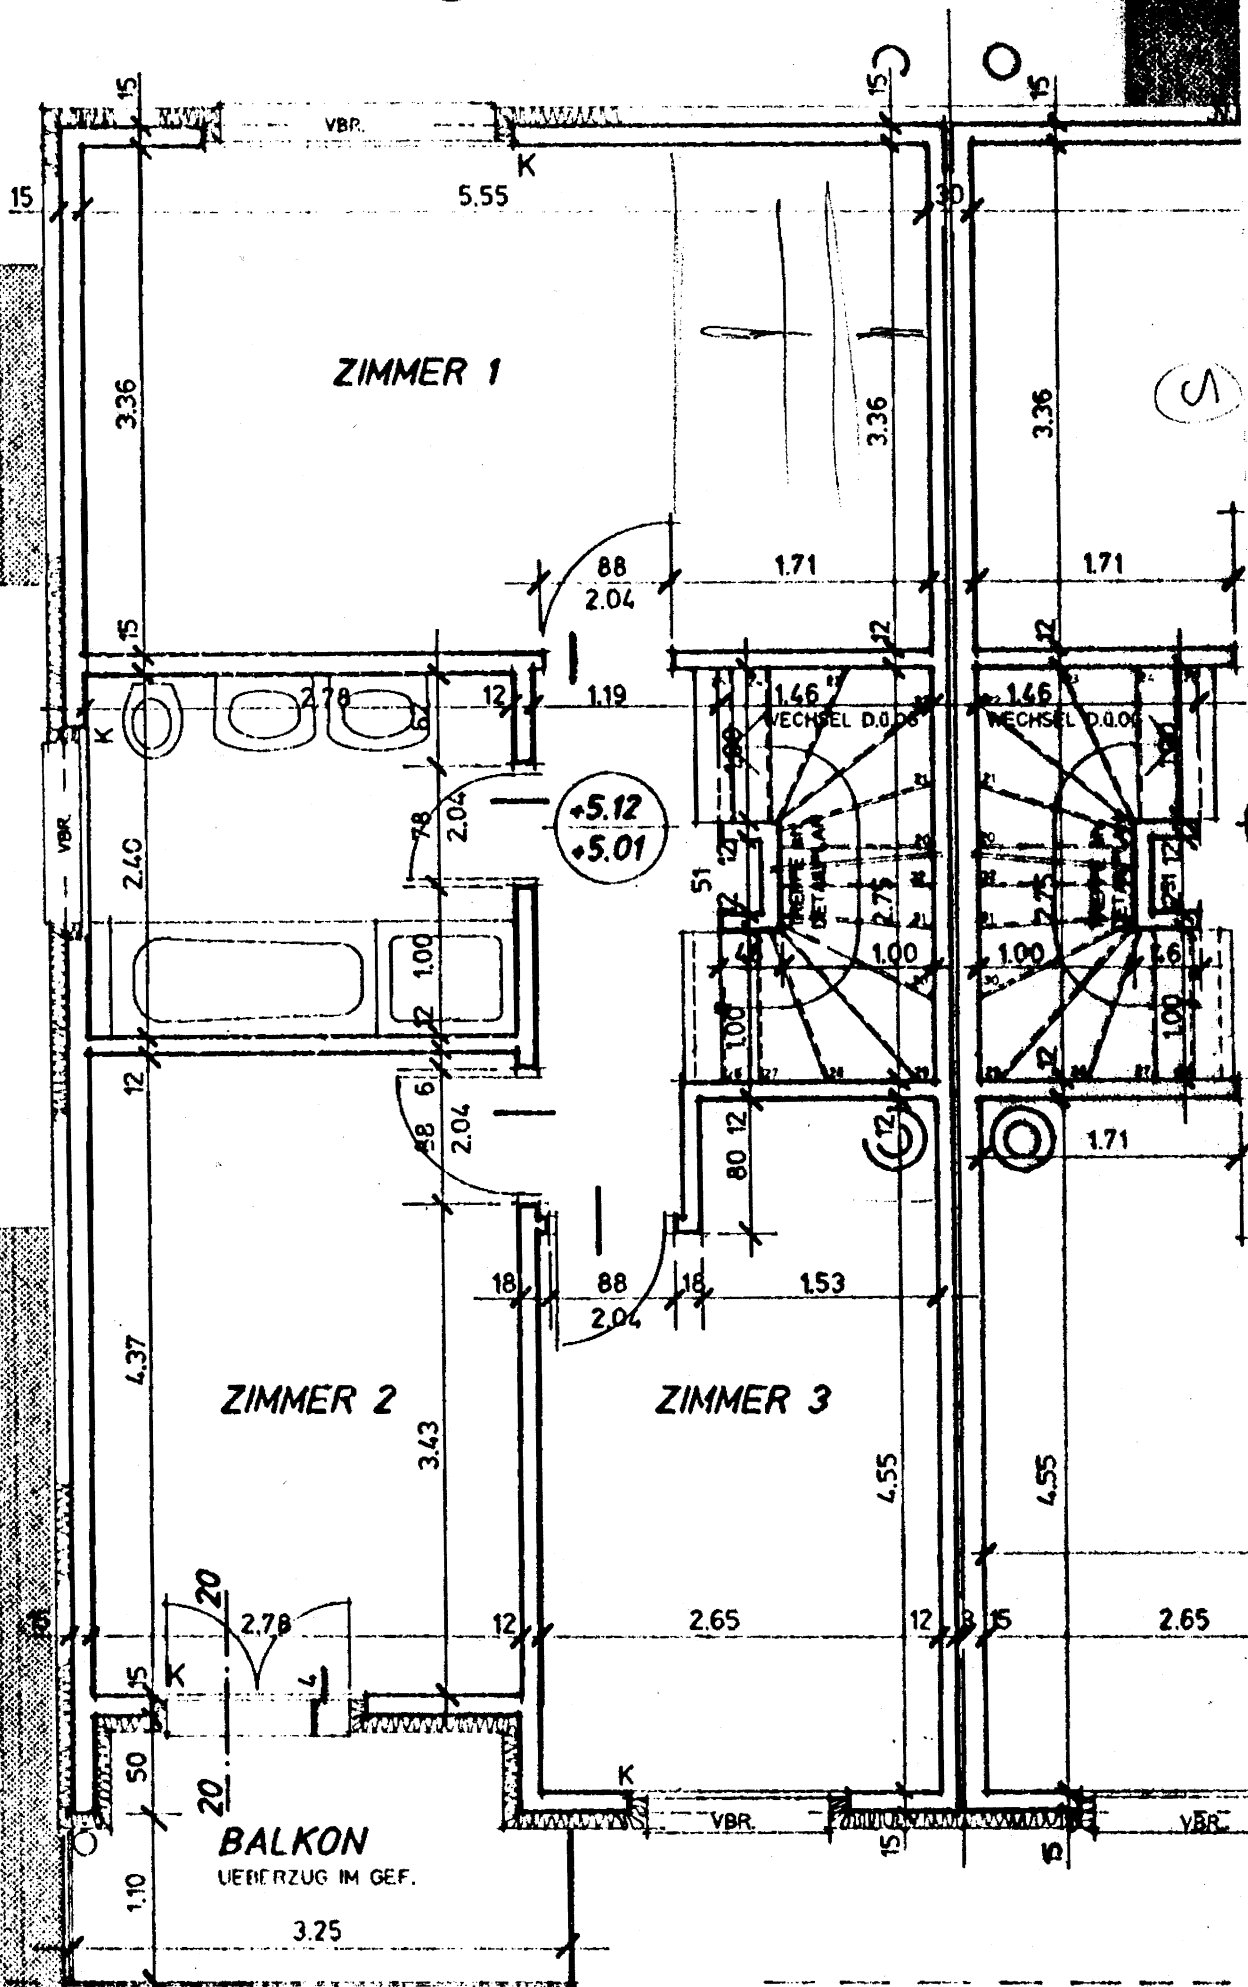

ALUFERN 90

ST: +7.46
MBL: +7.15
SCHW: +5.16

W

ST: +7.46
MBL: +7.15
MFB: +5.91

ST: +7.46
MBL: +7.15
MFB: +5.91