




SCHNITT A-A

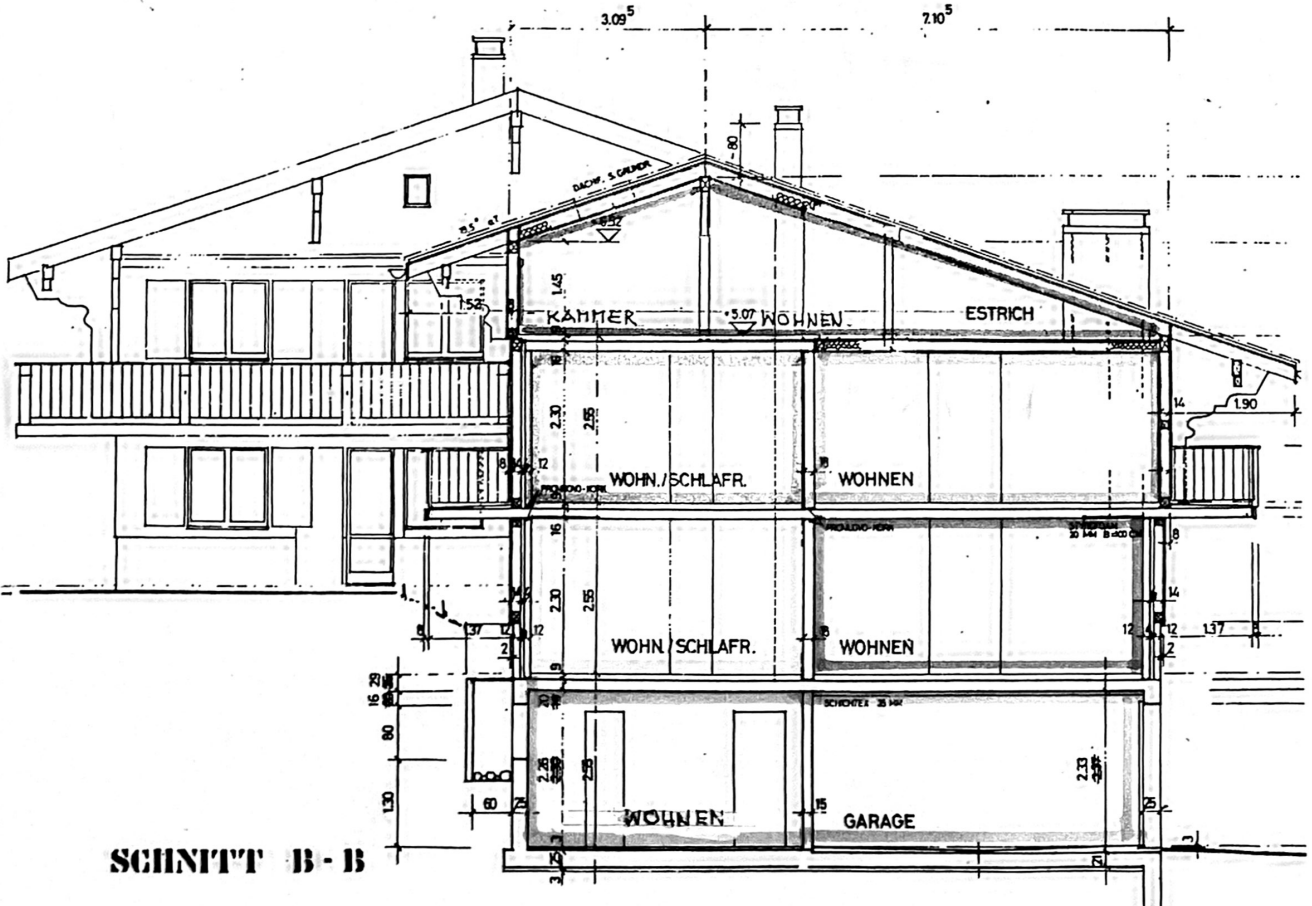

SCHNITT B-B

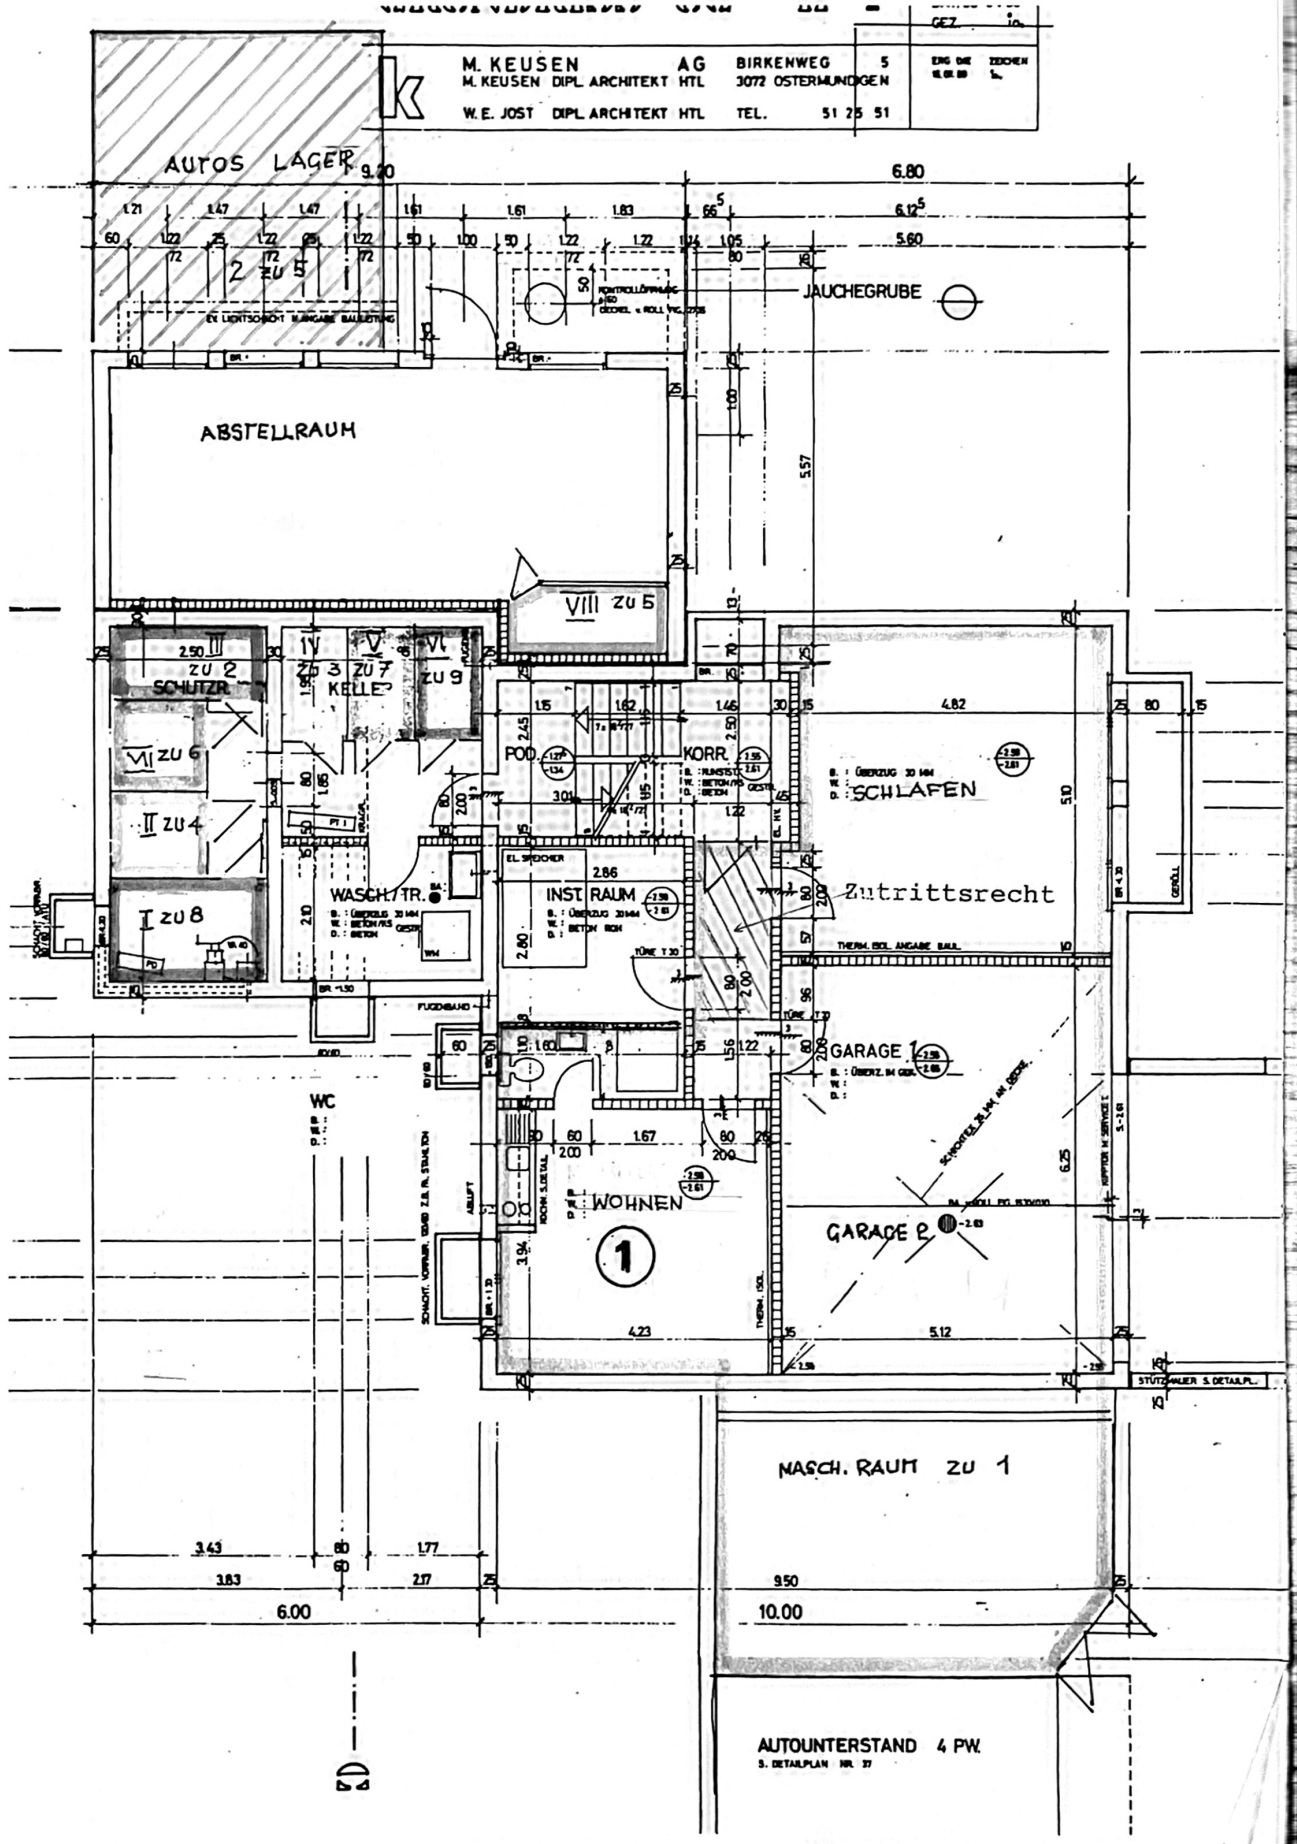

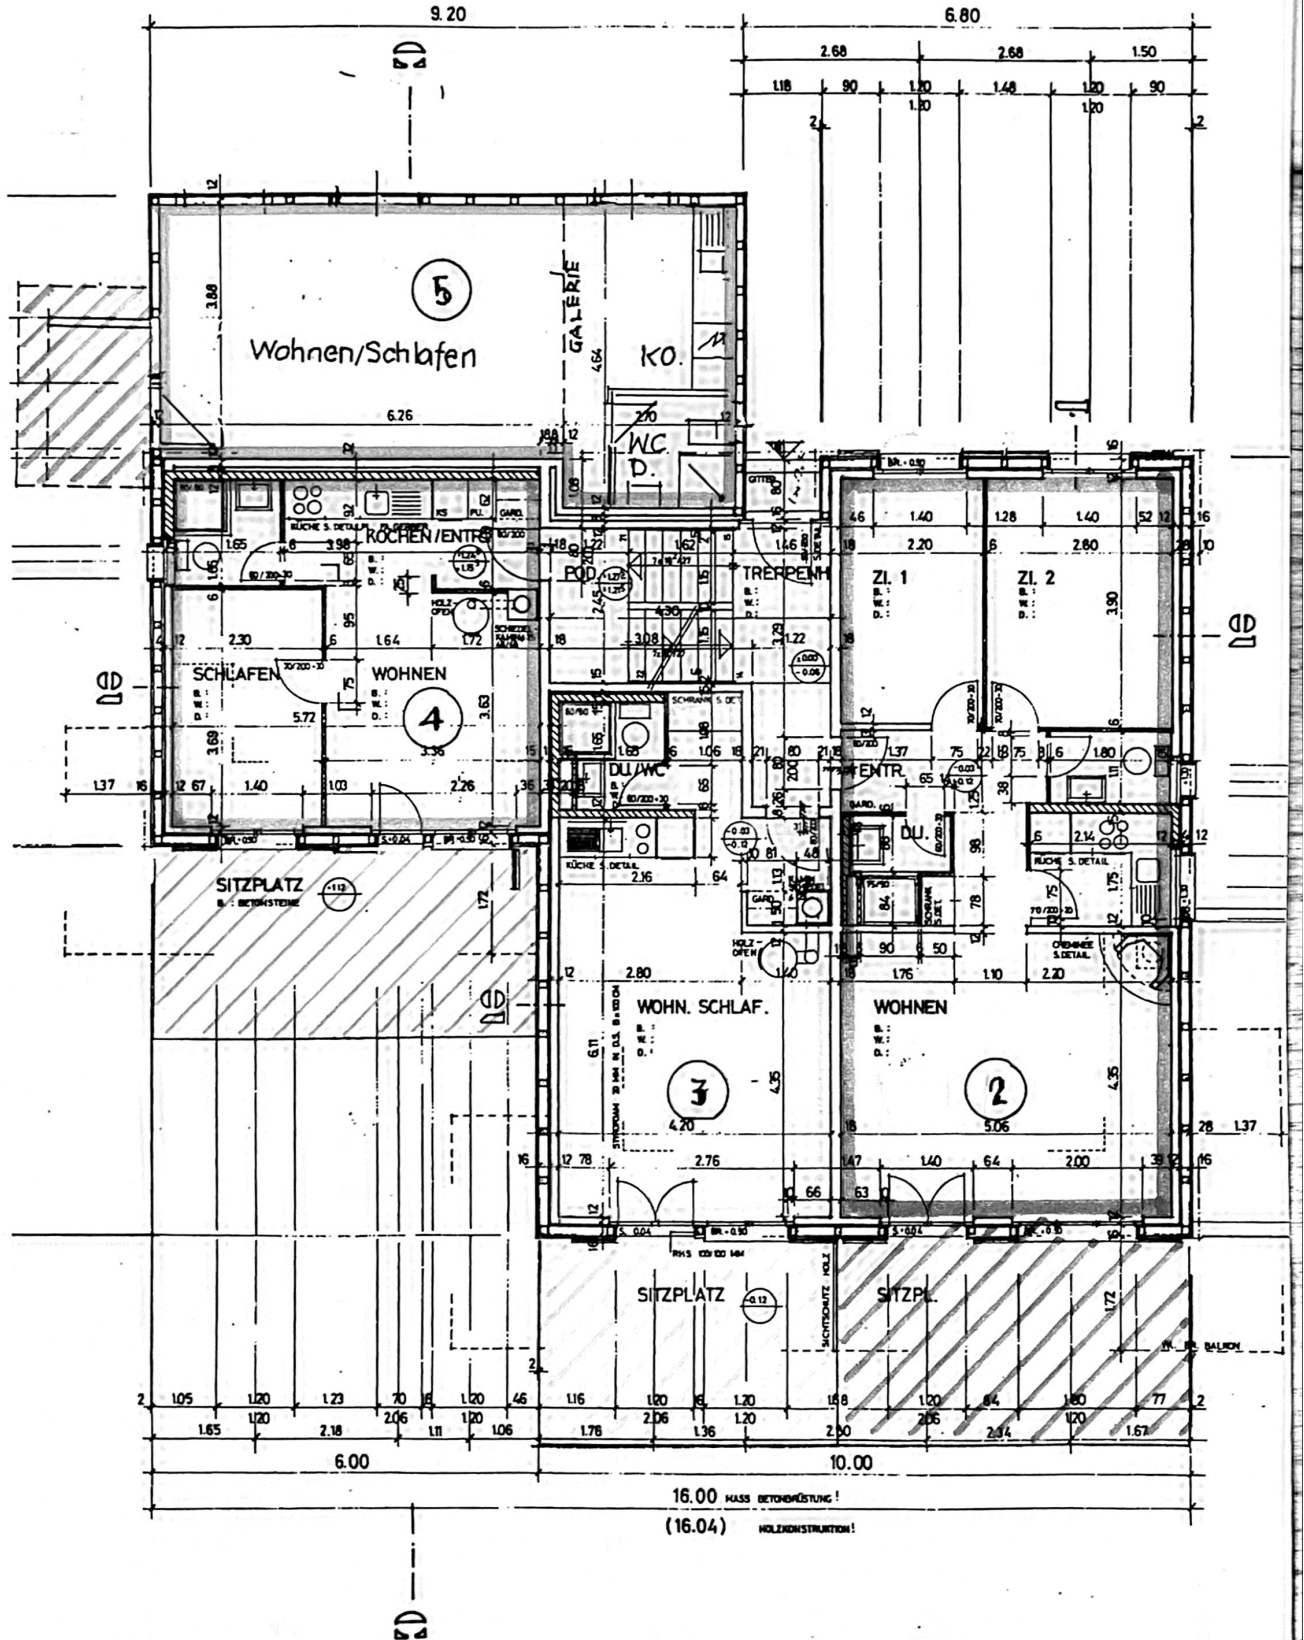




DATE: 05-06-80
GEZ. 10.

k

M. KEUSEN AG
M. KEUSEN DIPL. ARCHITEKT HTL
W.E. JOST DIPL. ARCHITEKT HTL

BIRKENWEG 5
3072 OSTERMUNDIGEN
TEL. 51 25 51


08-07-80

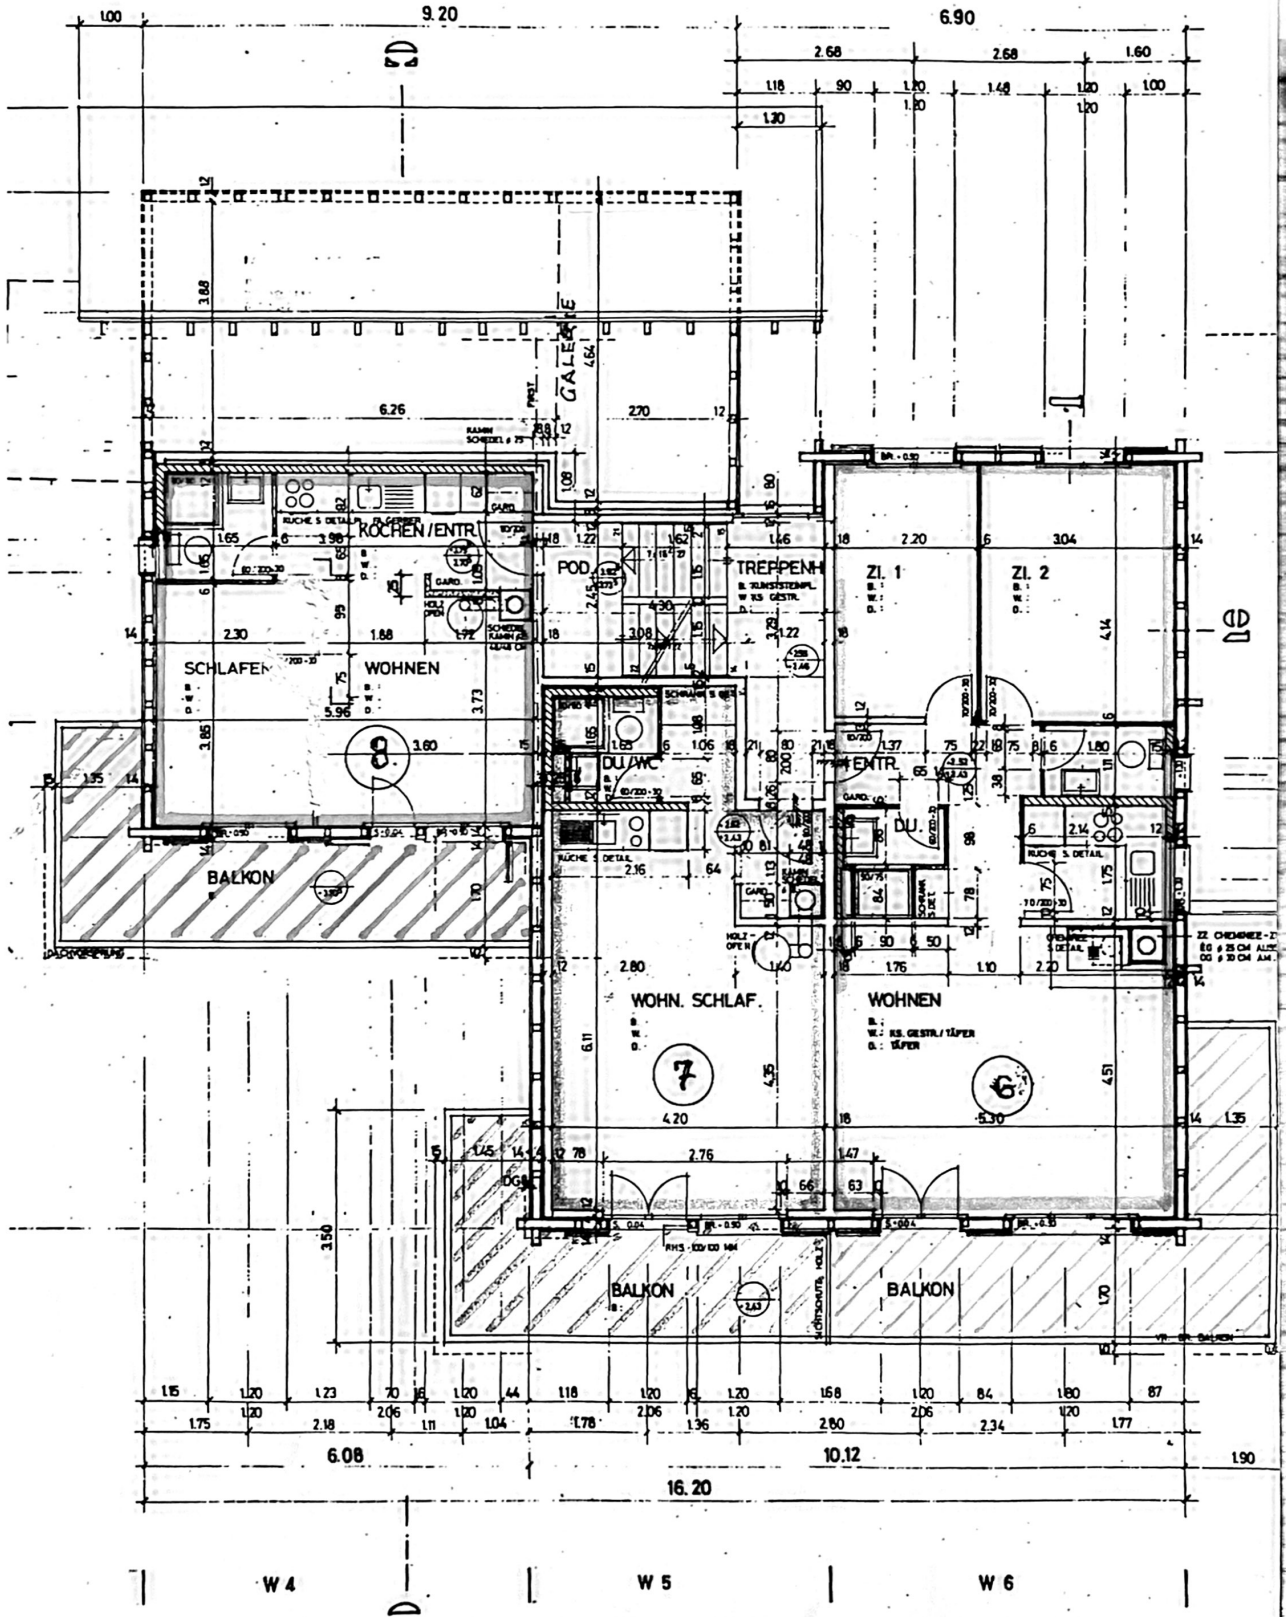

ÜBERBAUUNG UFEM BÜEL PARZ 606 LENK i.S.

GRUNDRISS DG H4

DATUM 11.04.1990

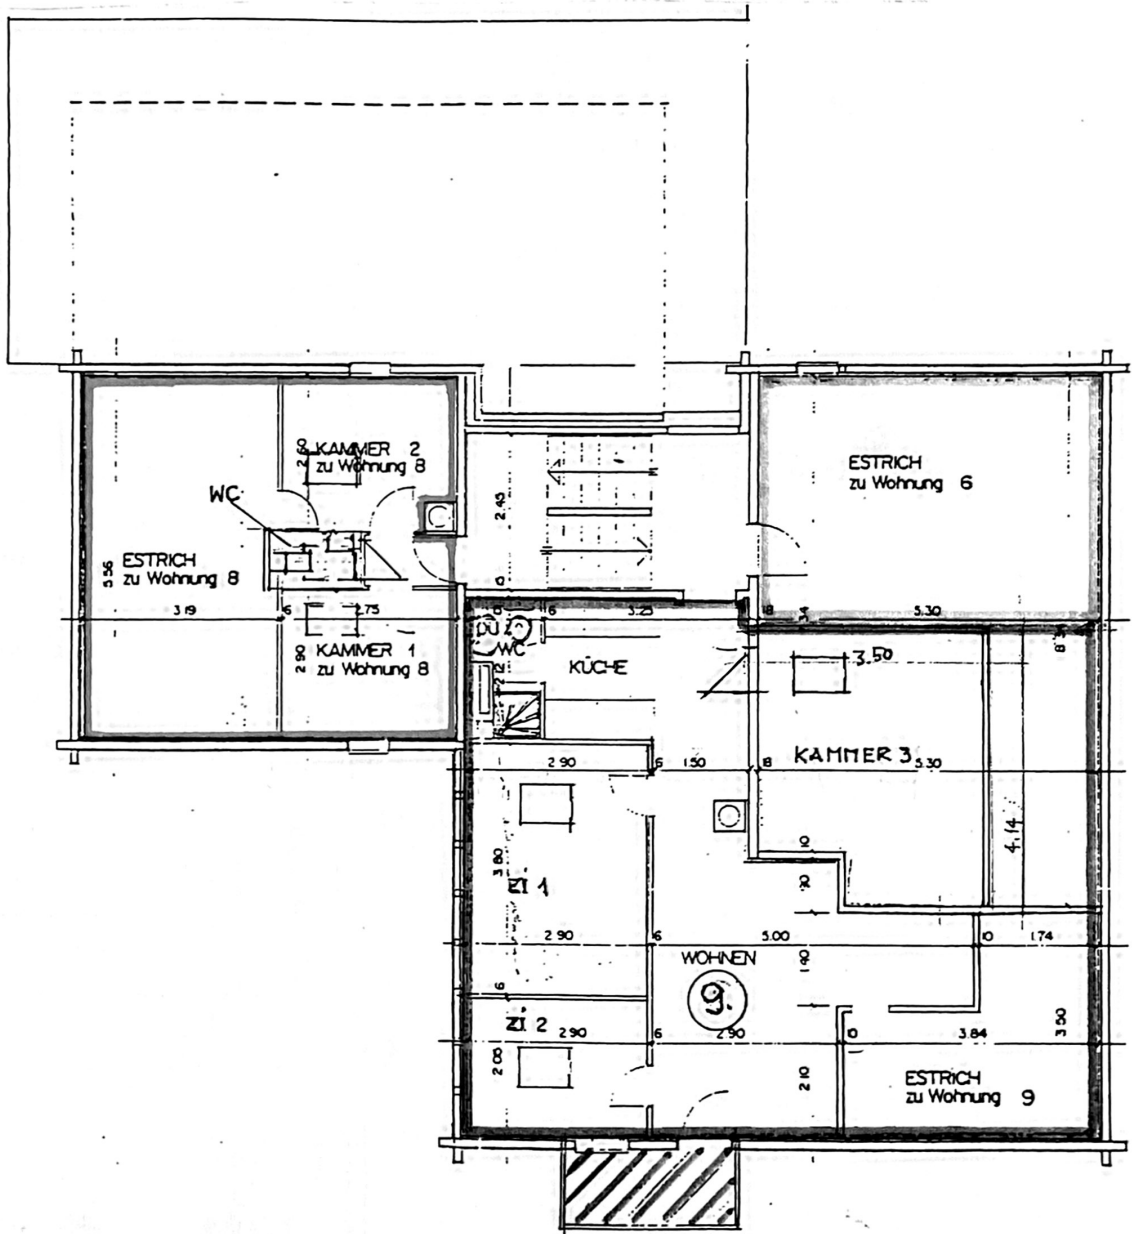

GRUNDRISS UG II 4

PL. NR.: 29

MST.: 1:50


GR.: 62/58

DAT.: 29-04-80

GEZ.: 10

M. KEUSEN AG BIRKENWEG 5
 M. KEUSEN DIPL. ARCHIT. HTL 3072 OSTERMÜNGEN
 W. E. JOST DIPL. ARCHIT. HTL TEL. 51 25 51

ENG. DIE ZEICHN. N. N. N.

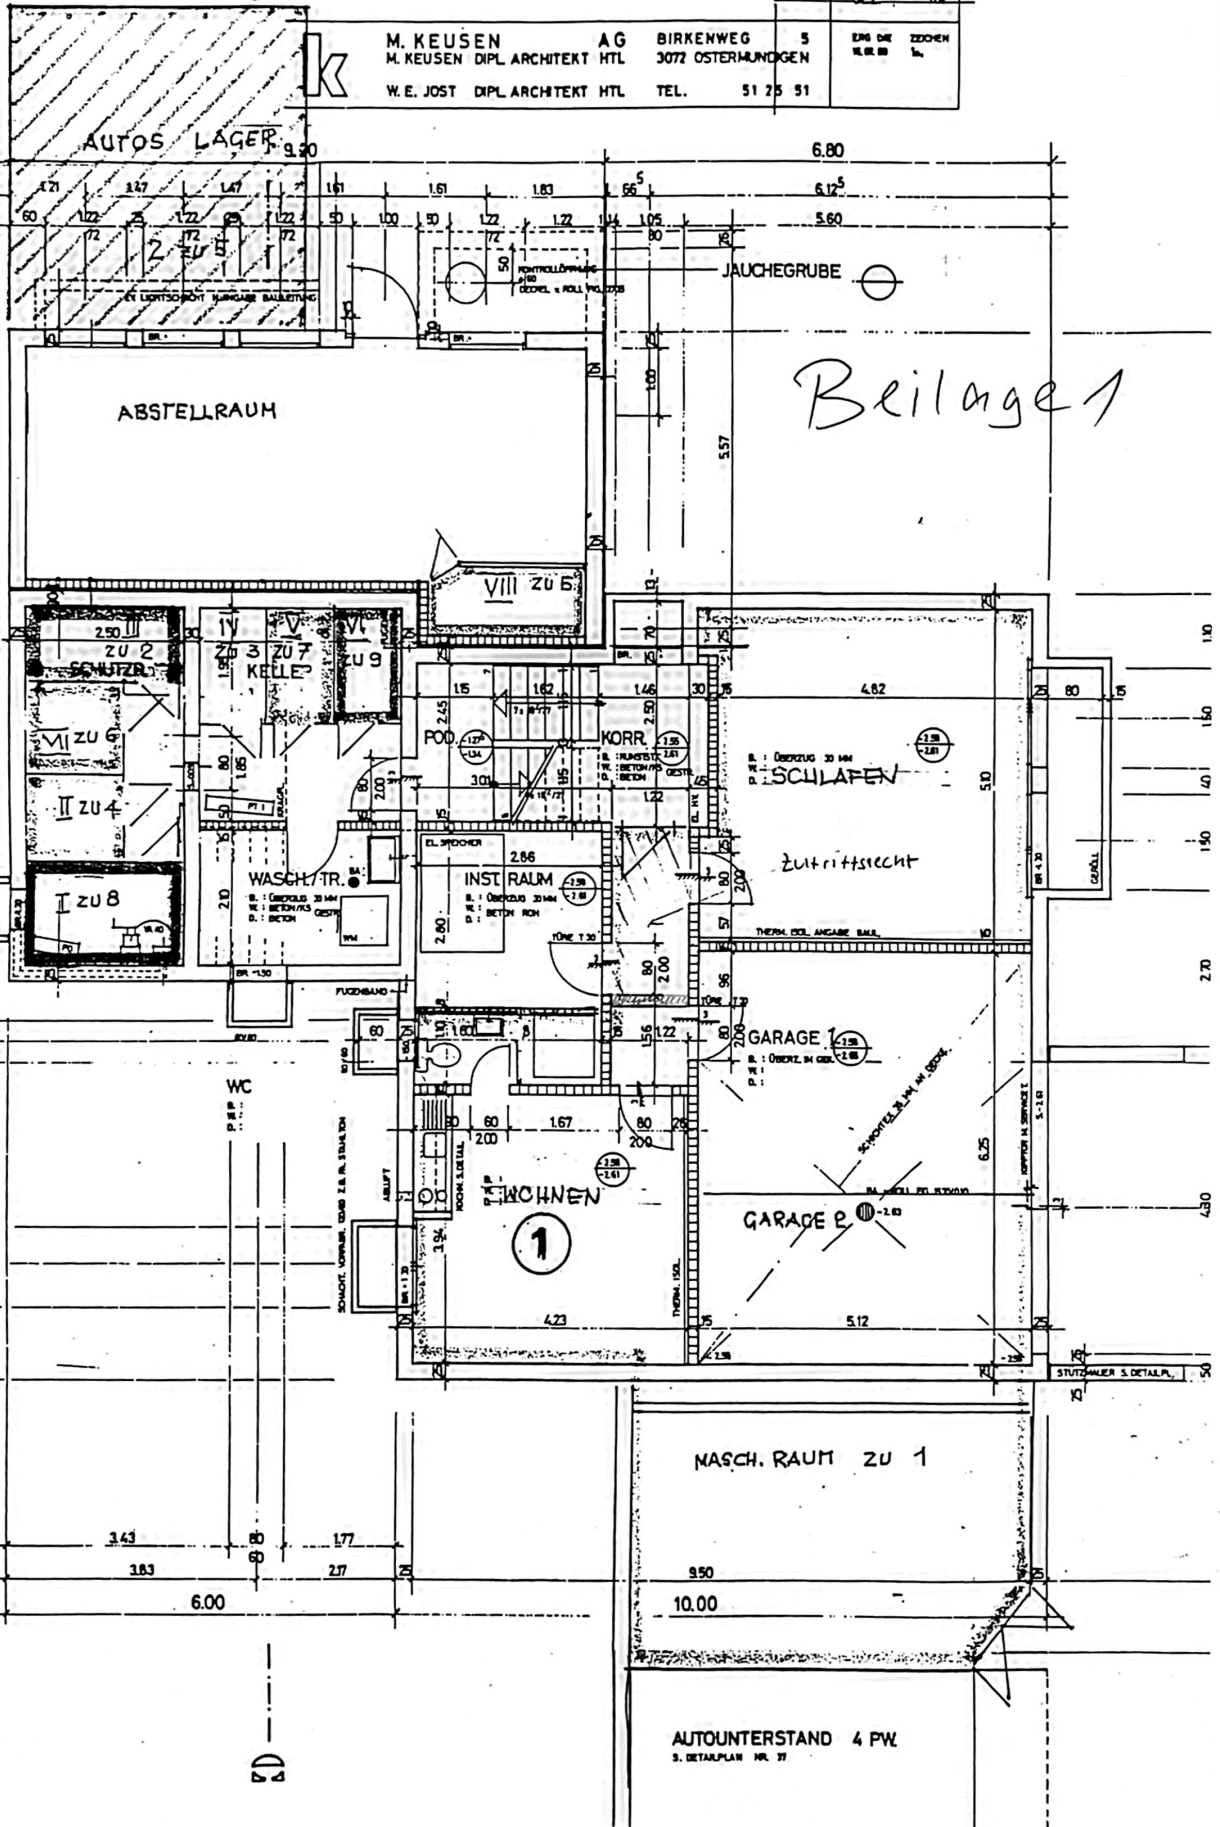


GRUNDRISS UG II 4

MST.: 1:50
GR.: 62/98
DAT.: 29-04-80
GZ:

M. KEUSEN AG BIRKENWEG 5
M. KEUSEN DIPL. ARCHITEXT HTL 3072 OSTERMÜNGEN
W.E. JOST DIPL. ARCHITEXT HTL TEL. 51 25 51

ERG. DER ZEICHN.
N. R. 10

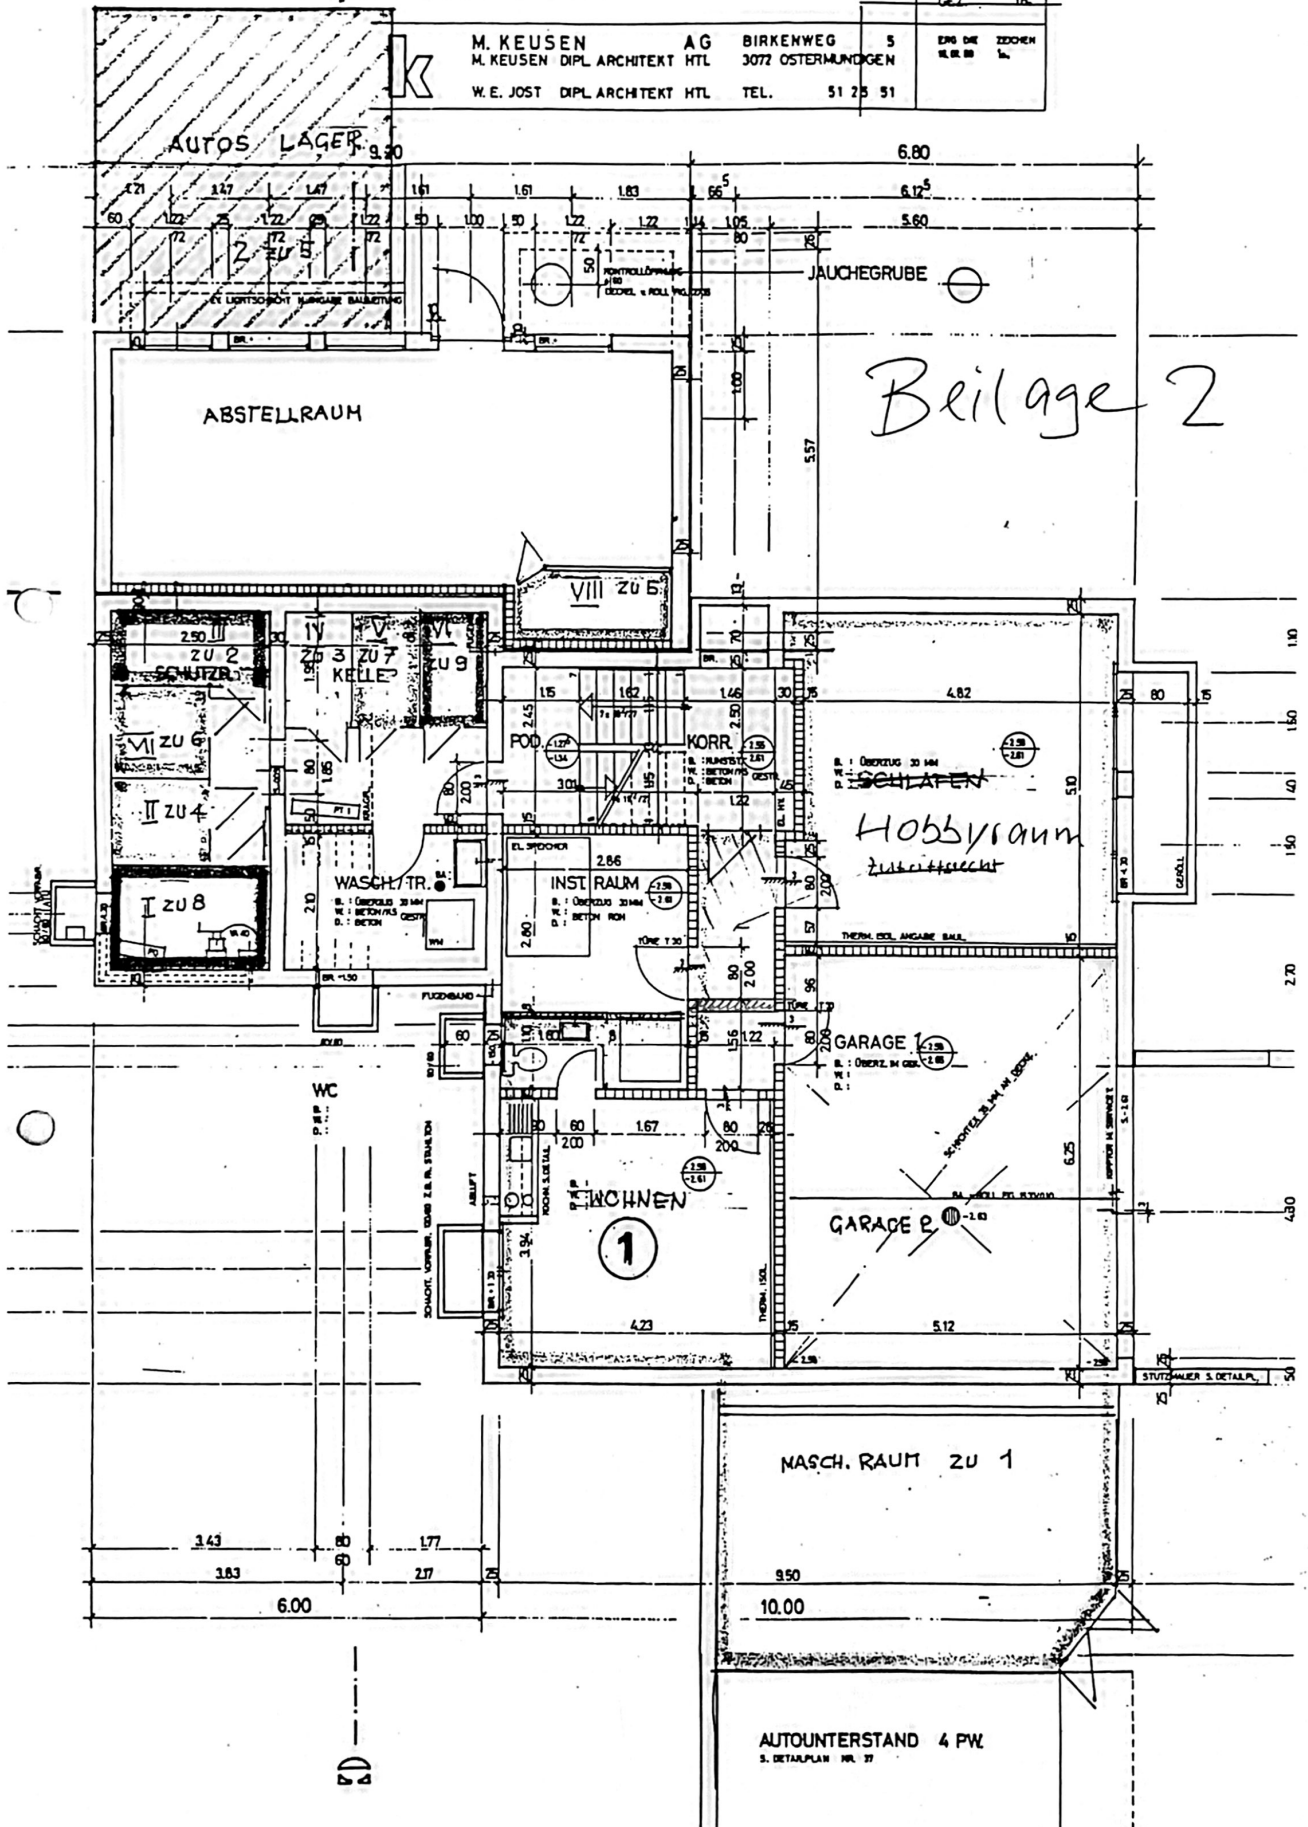

Beilage 2