



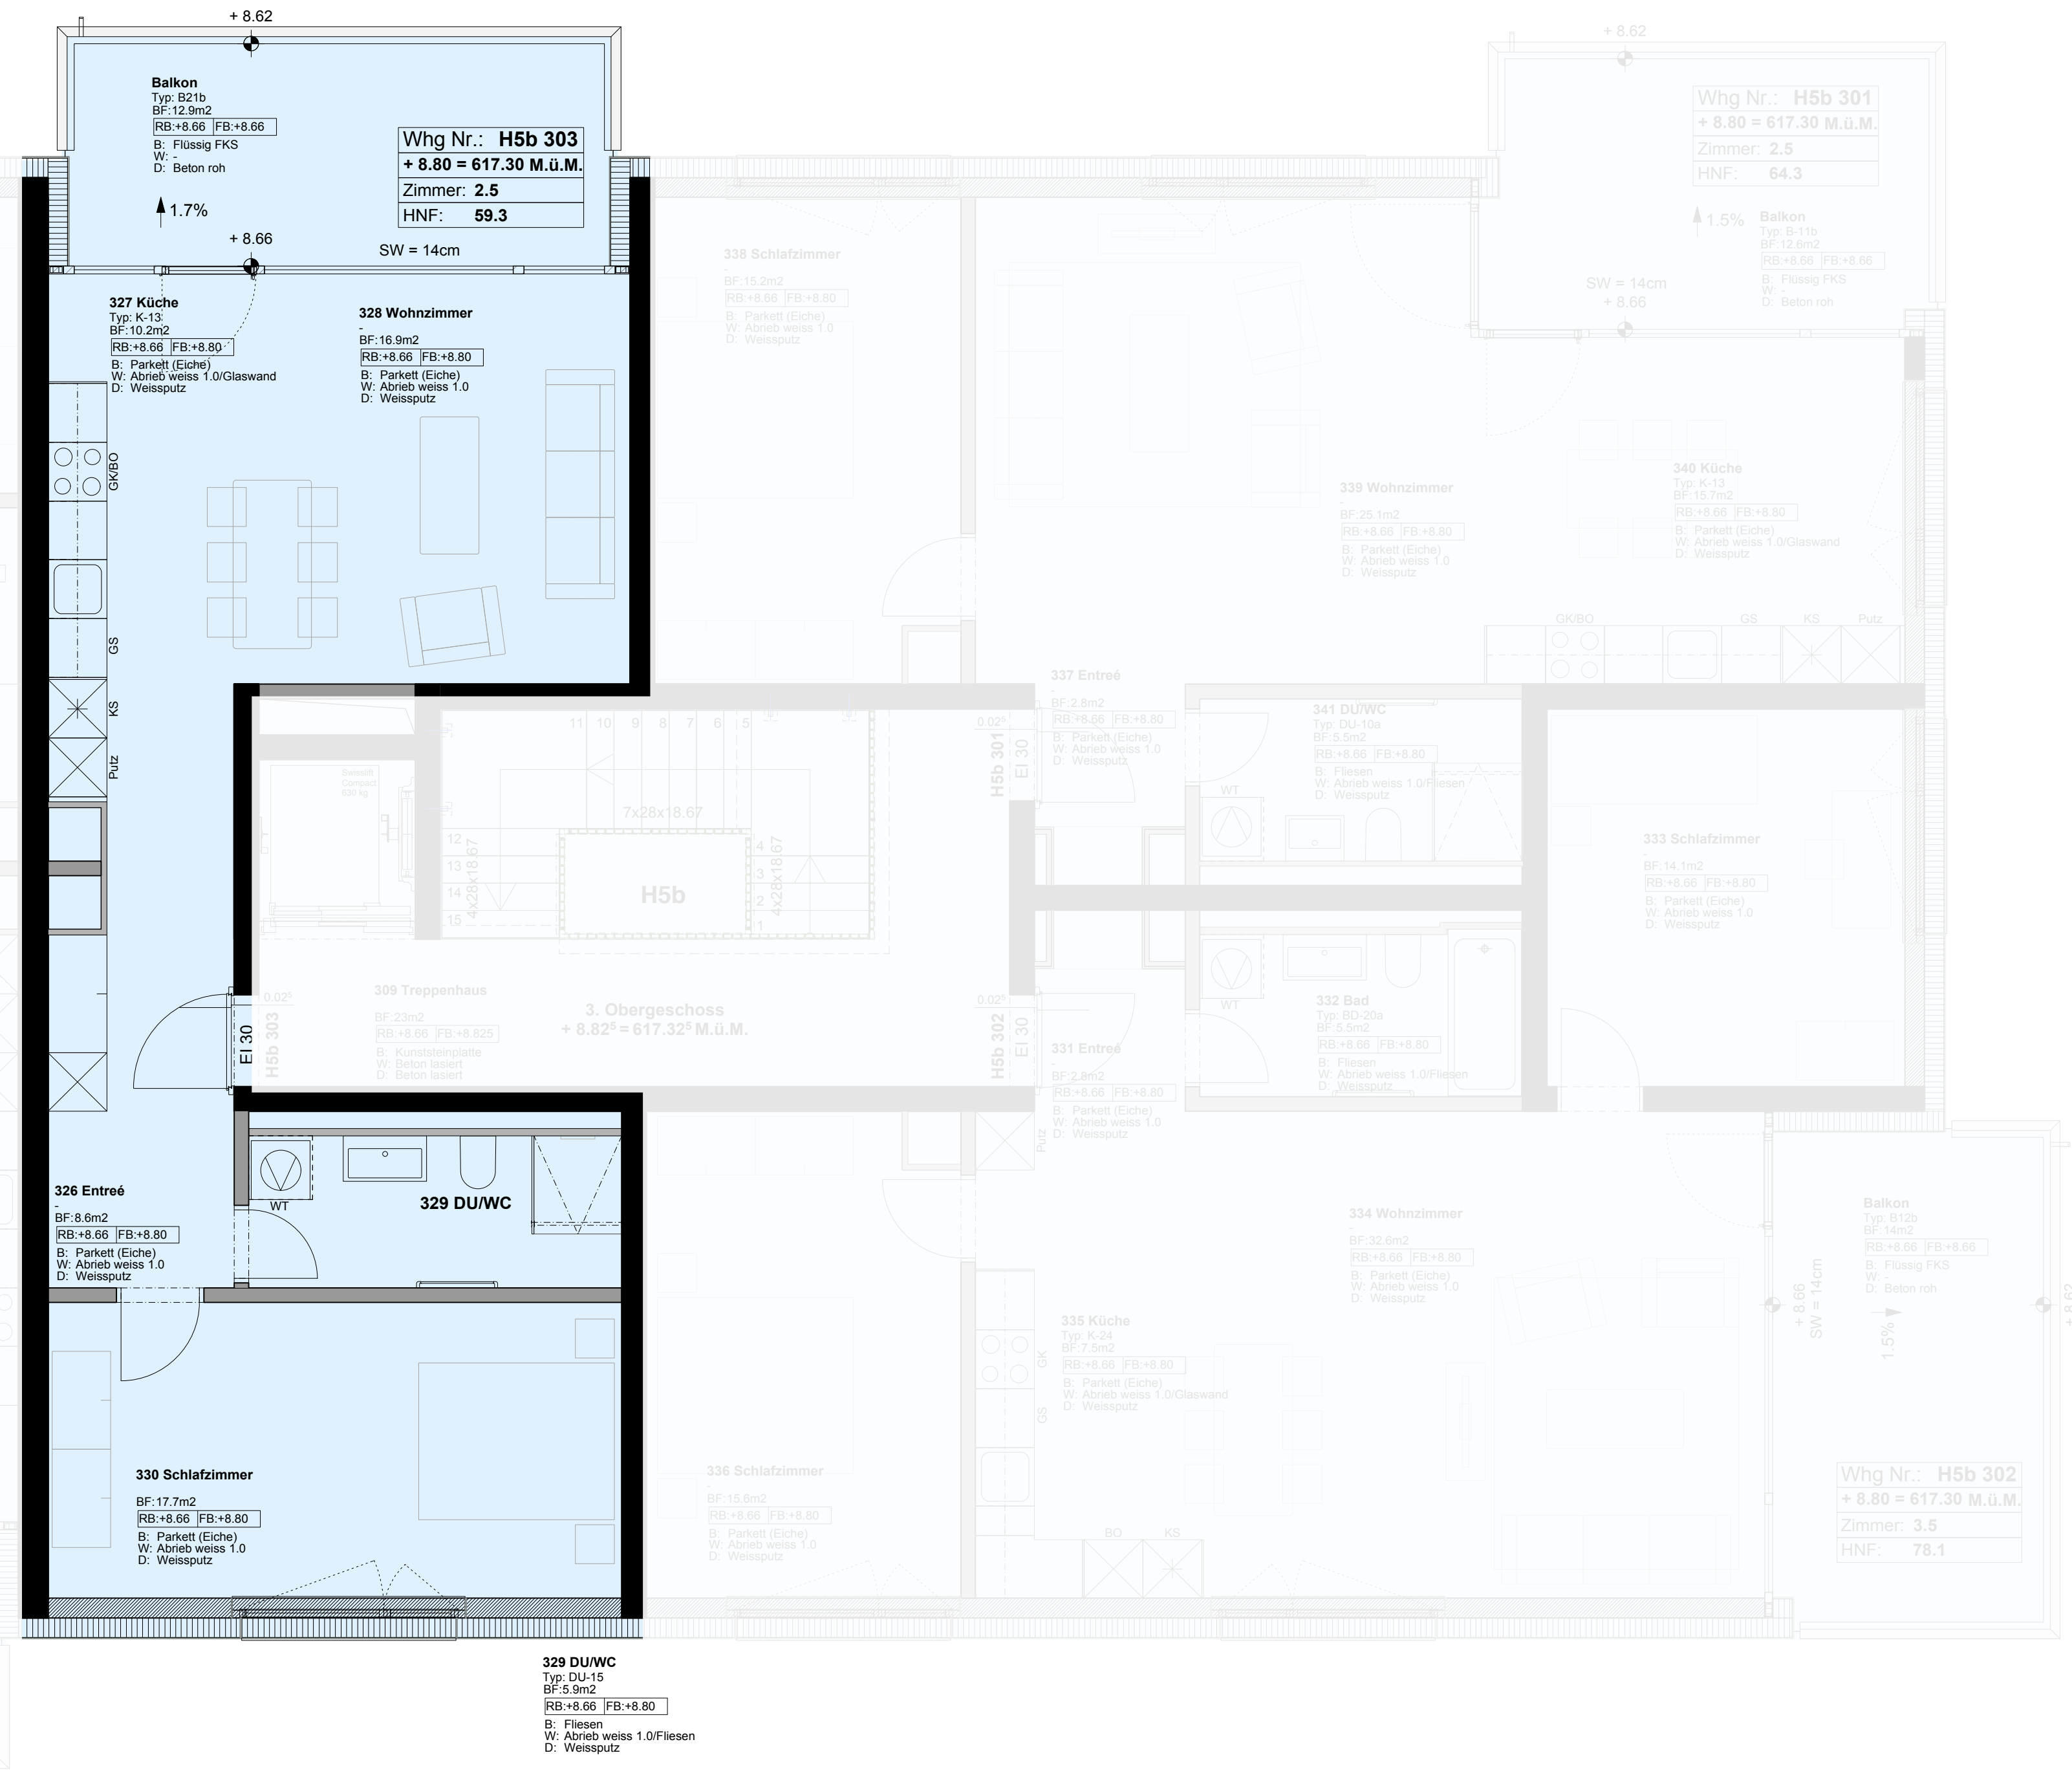

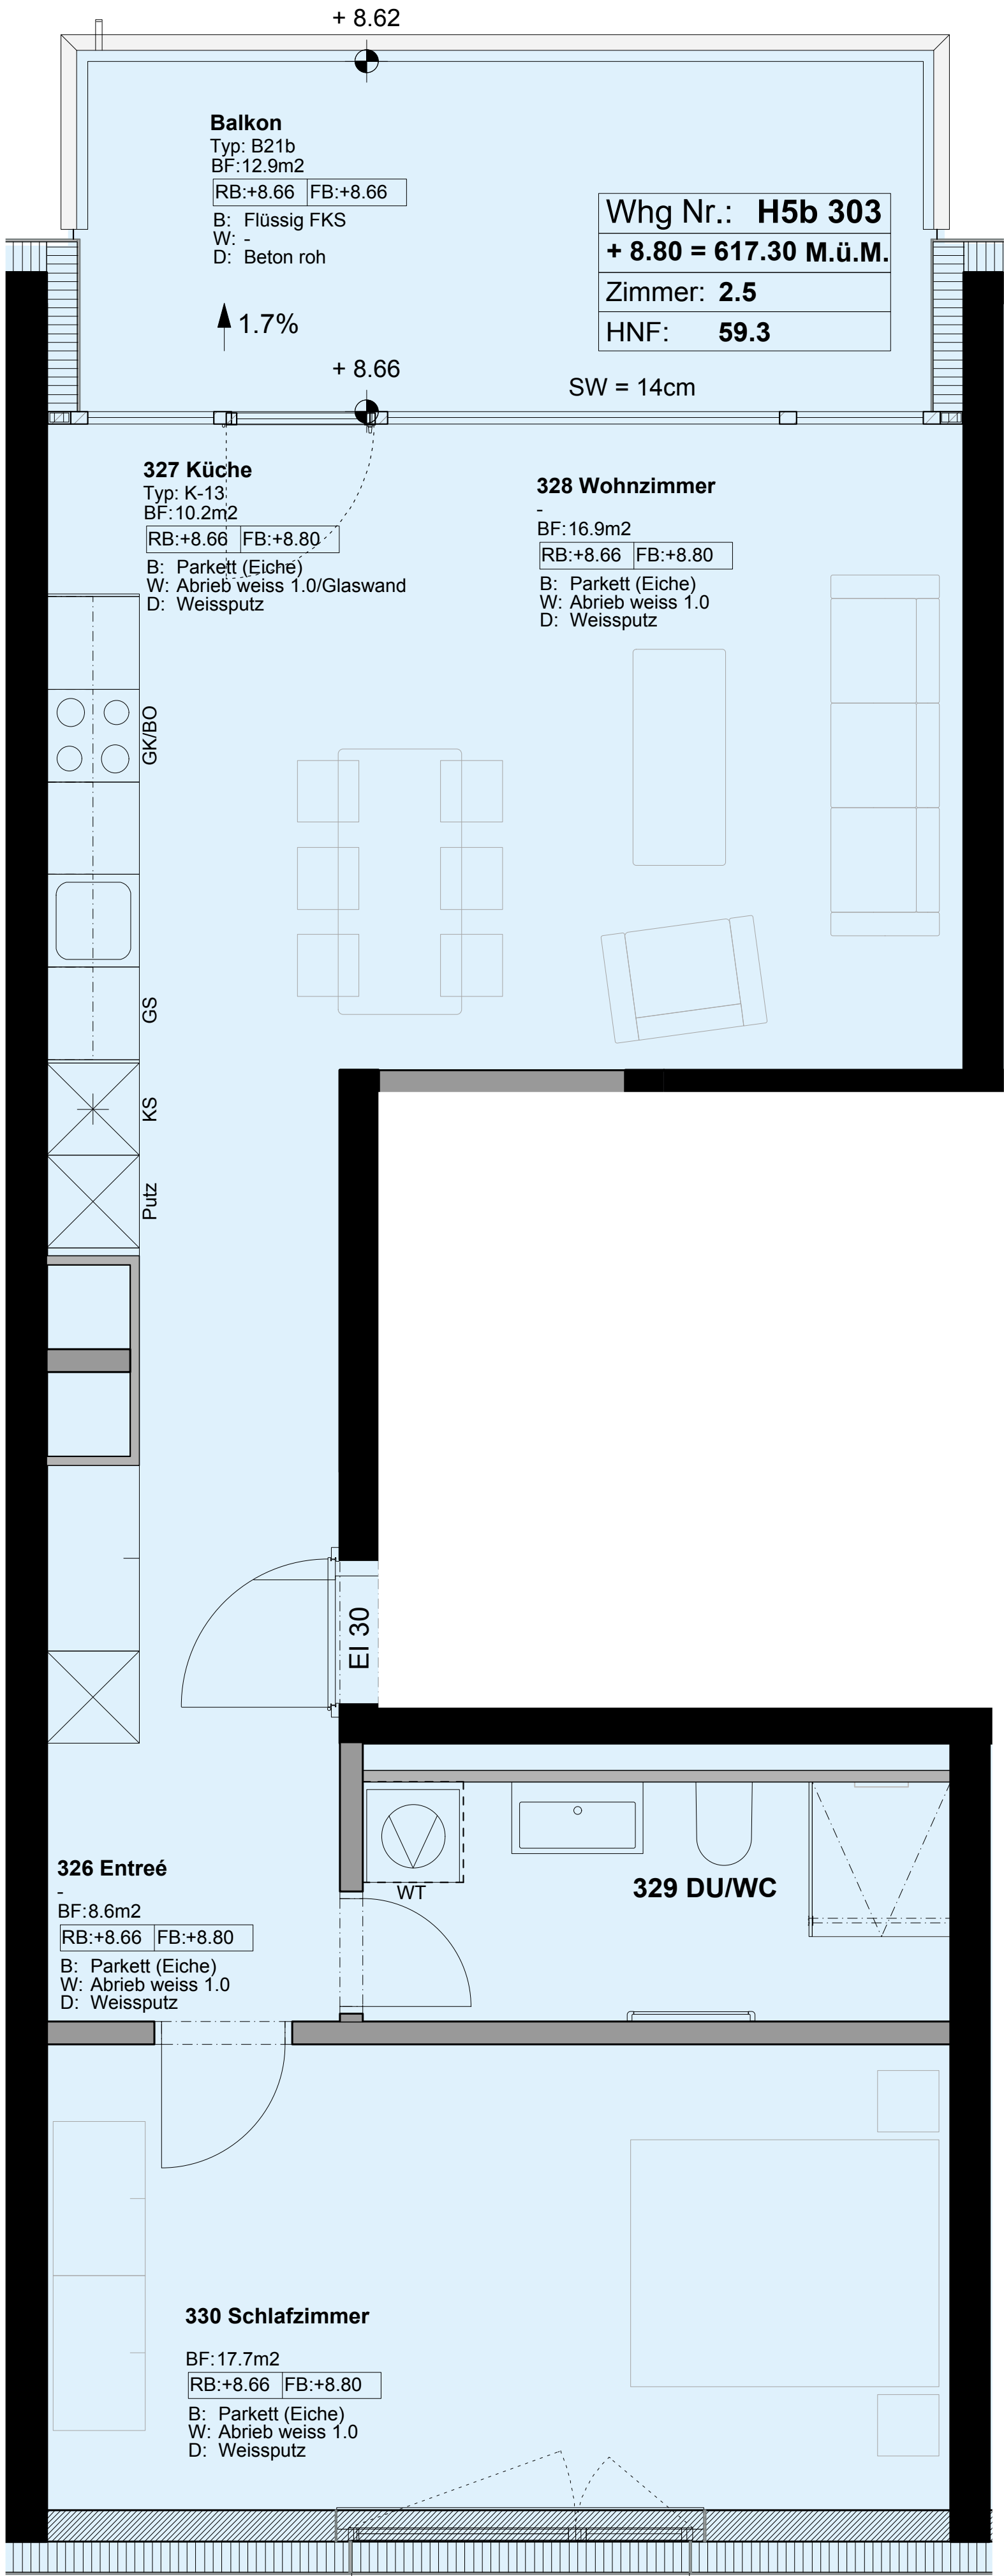

**329 DU/WC**  
Typ: DU-15  
BF: 5.9m<sup>2</sup>  
RB: +8.66 | FB: +8.80  
B: Fliesen  
W: Abrieb weiss 1.0/Fliesen  
D: Weissputz