


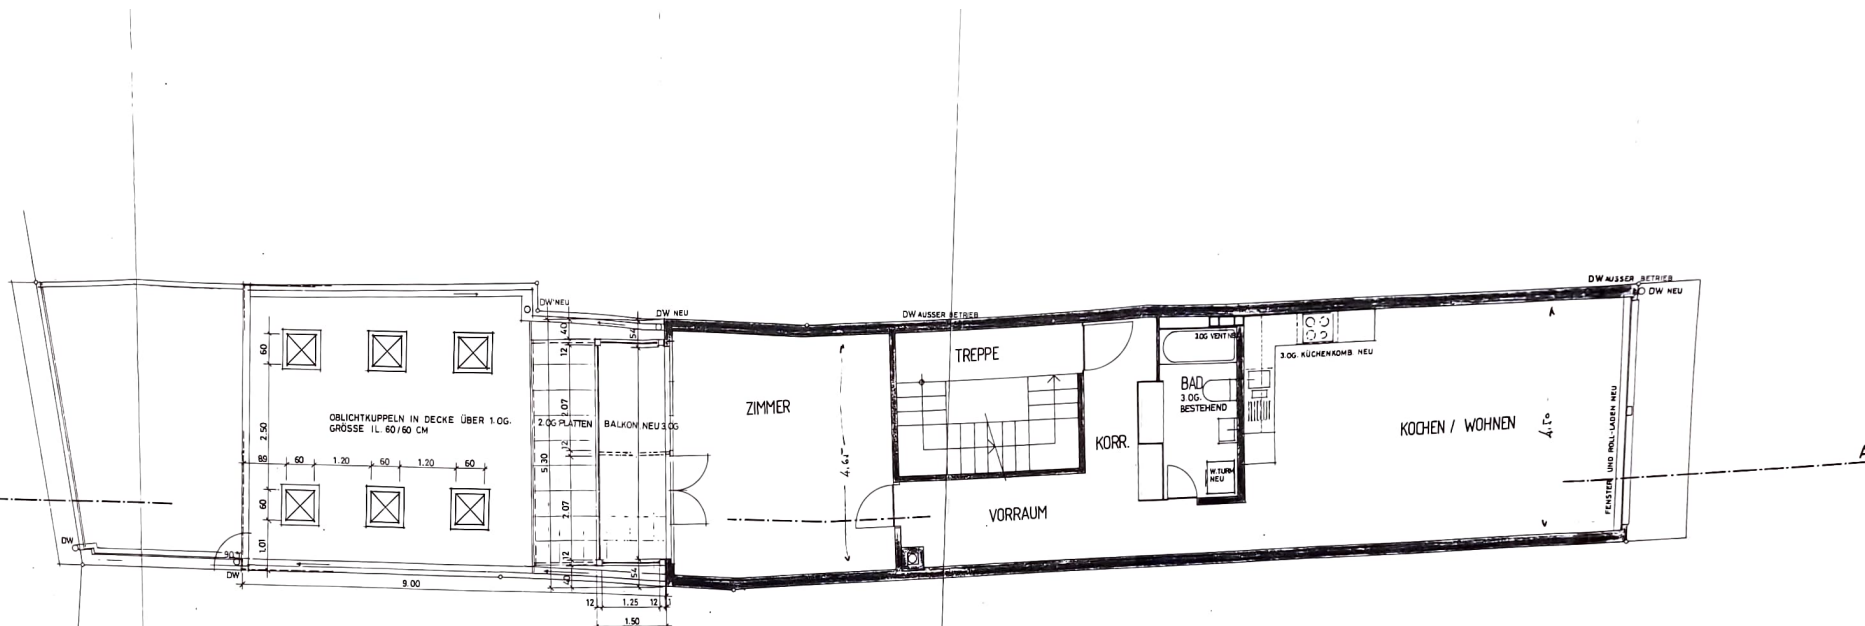

A



A



WOHN- U. GESCHÄFTSHAUS BÄLLIZ 17, THUN Nr. 0362 / 13

UMBAU M. 1: 50

2. UND 3. OBERGESCHOSS

Architekturbüro Ulrich Blackhoff Architekt HTL, Mittlere Strasse 27, 3600 Thun
Tel. 033 225 14 14, Fax 033 225 14 15, E-Mail: u_blackhoff@bluewin.ch

Gr. 95/30
Dtl. 09.11.01
10.12.01 ZV
22.01.02 ZV
05.02.02 ZV
13.03.02 ZV
15.04.02 ZV

06.05.02 ZV / 07.02.03