


Maßstab 1:50

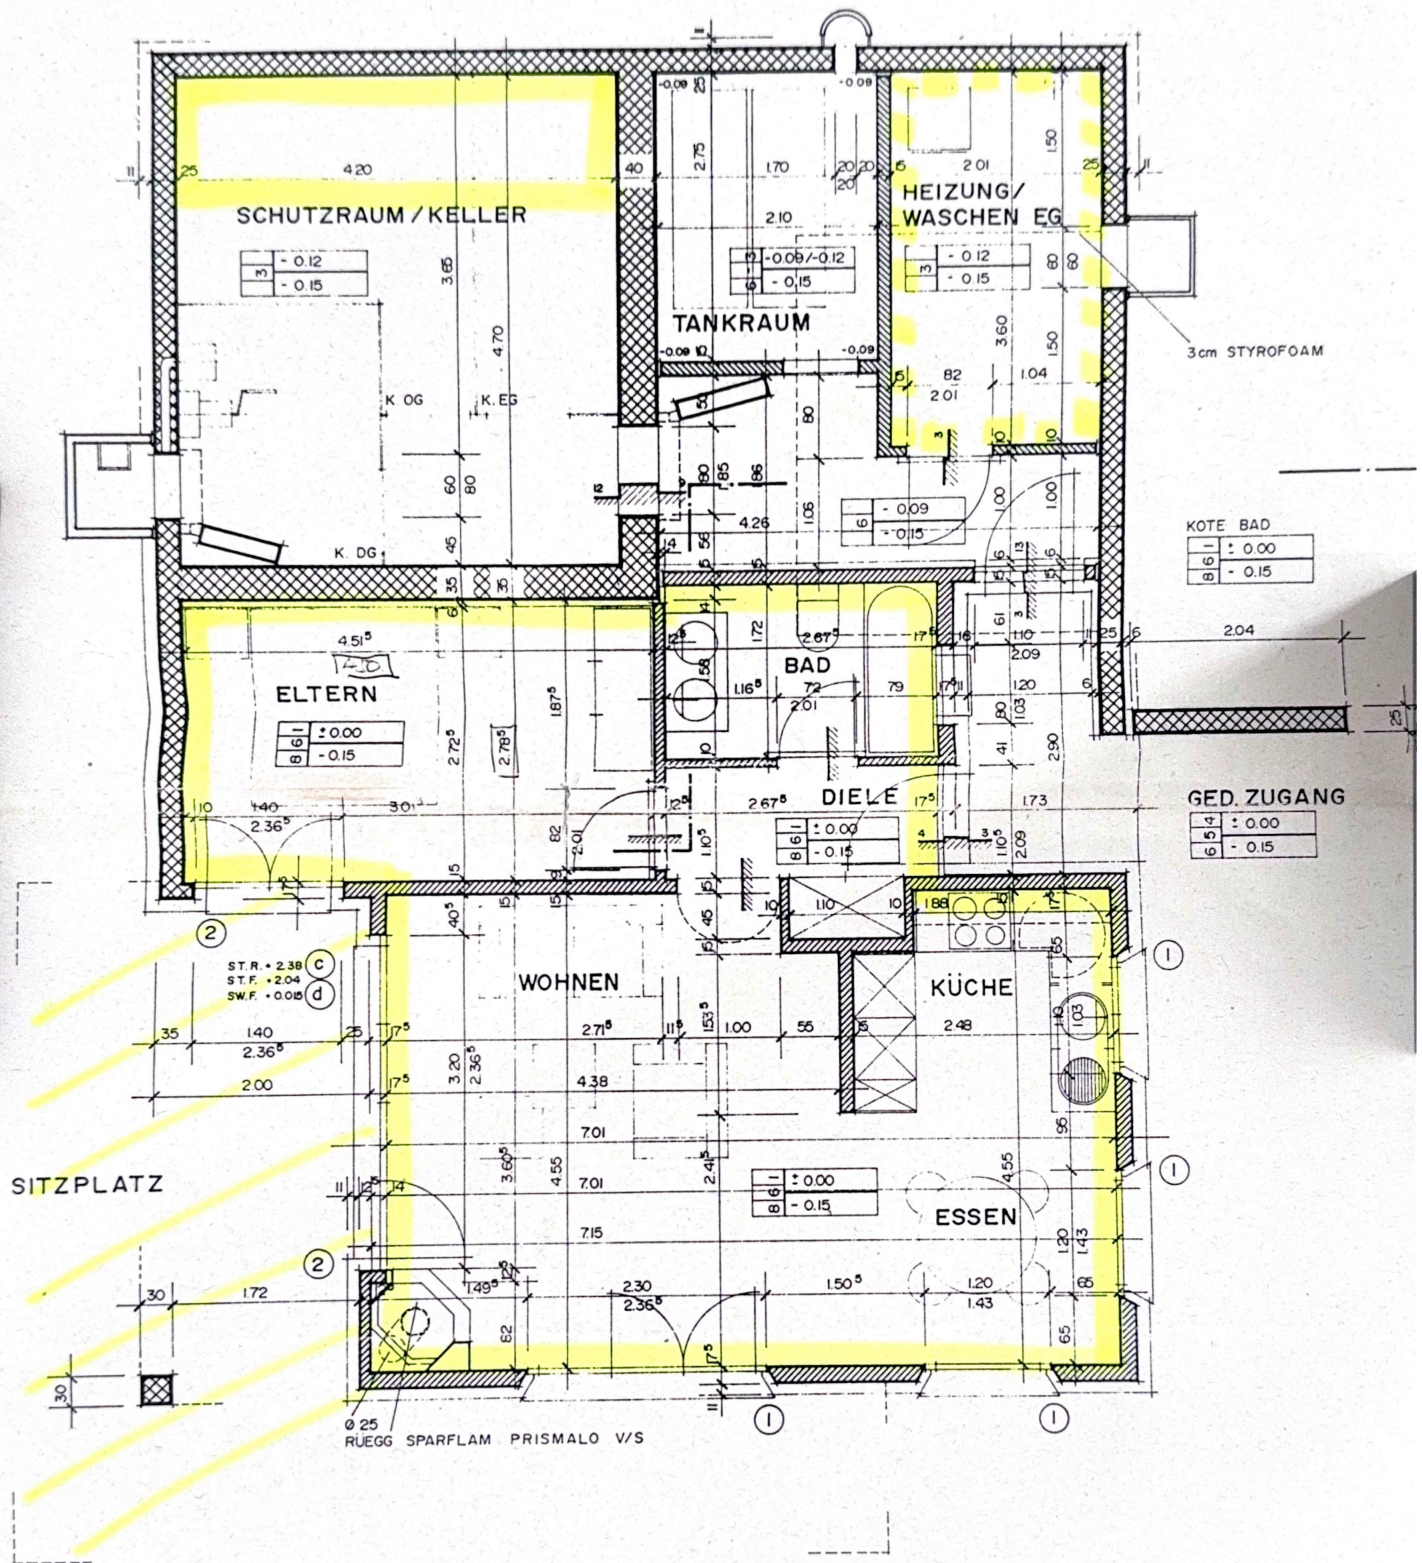

STR. + 2.38
ST.F. + 2.04

STR. + 2.38
ST.F. + 2.04
BR.F. + 1.00
BR.R. + 0.95

1:50