

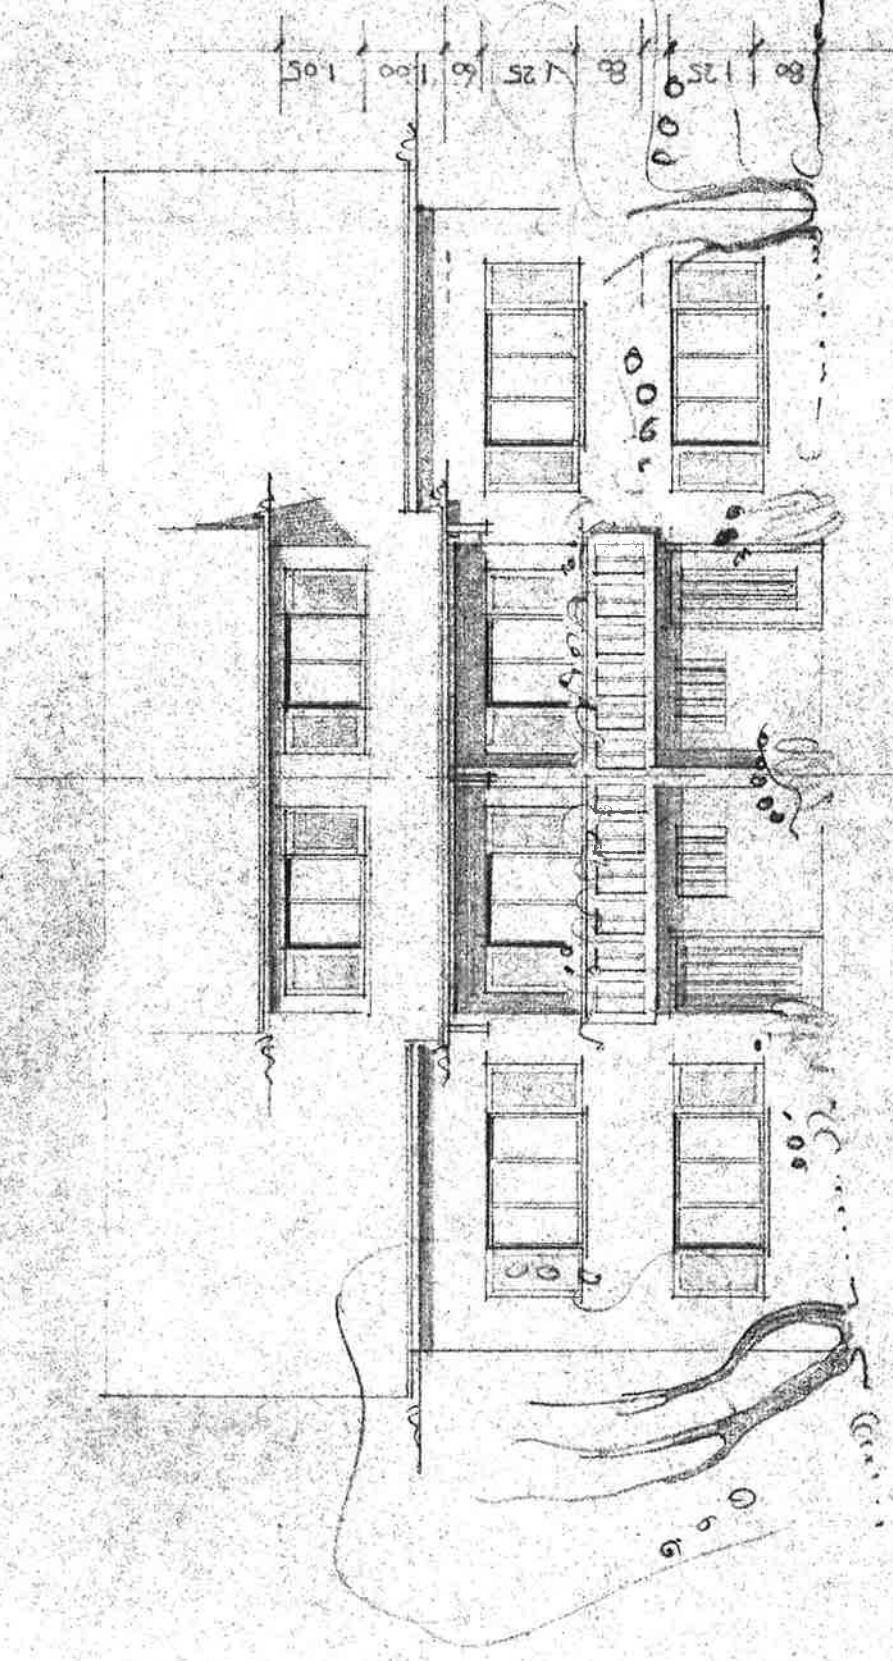


PROJEKT DOPPEL-FAMILIENHAUS

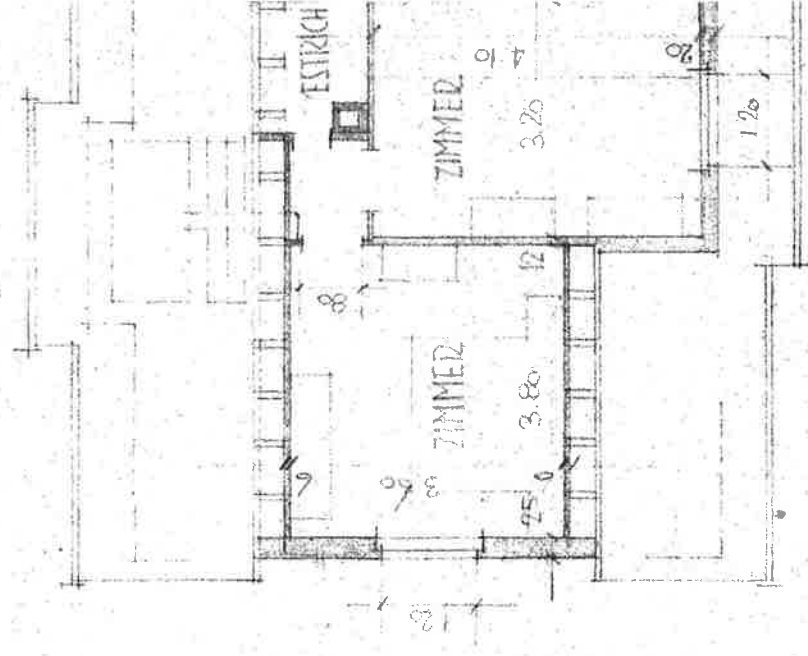

WITSO AN

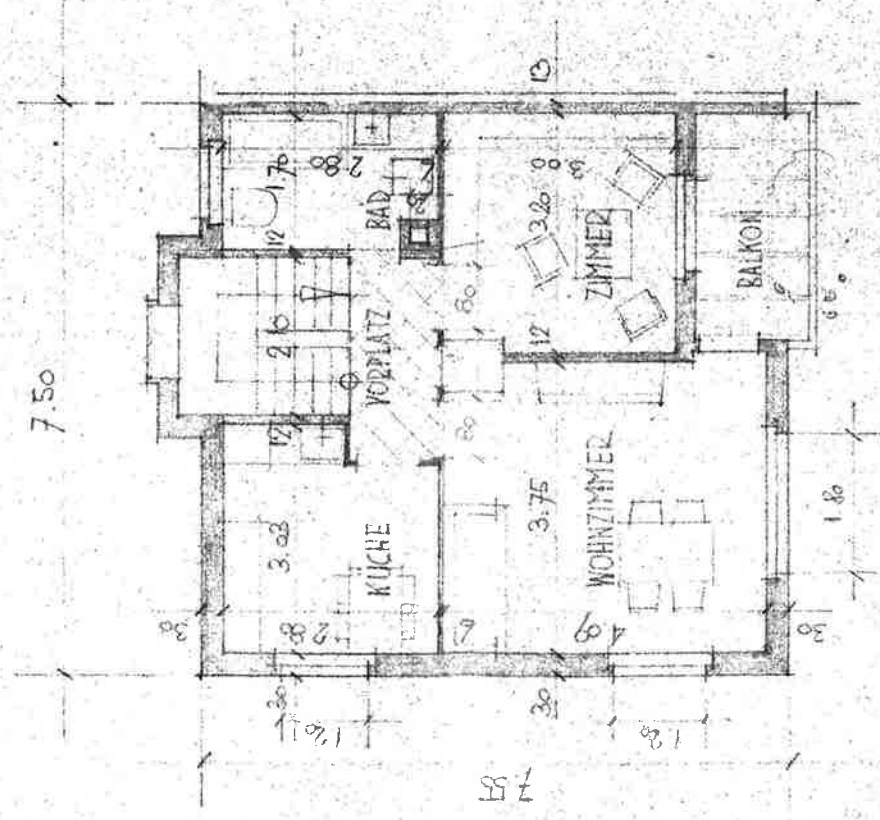



ERDIGLOSS

1000

A hand-drawn architectural sketch of a house facade, oriented North-East (NORD-OSTEN). The drawing includes dimensions for various elements:

- Left side (top to bottom):** 1.05, 1.00, 1.25, 0.80, 1.25, 0.80.
- Right side (top to bottom):** 1.25, 0.80, 1.25, 2.65, 2.30.
- Bottom right:** 2.30.

The house features a gabled roof, a central window, and two side windows. A small staircase is visible on the right side. The text "NORD-OSTEN" is written at the bottom right of the sketch.

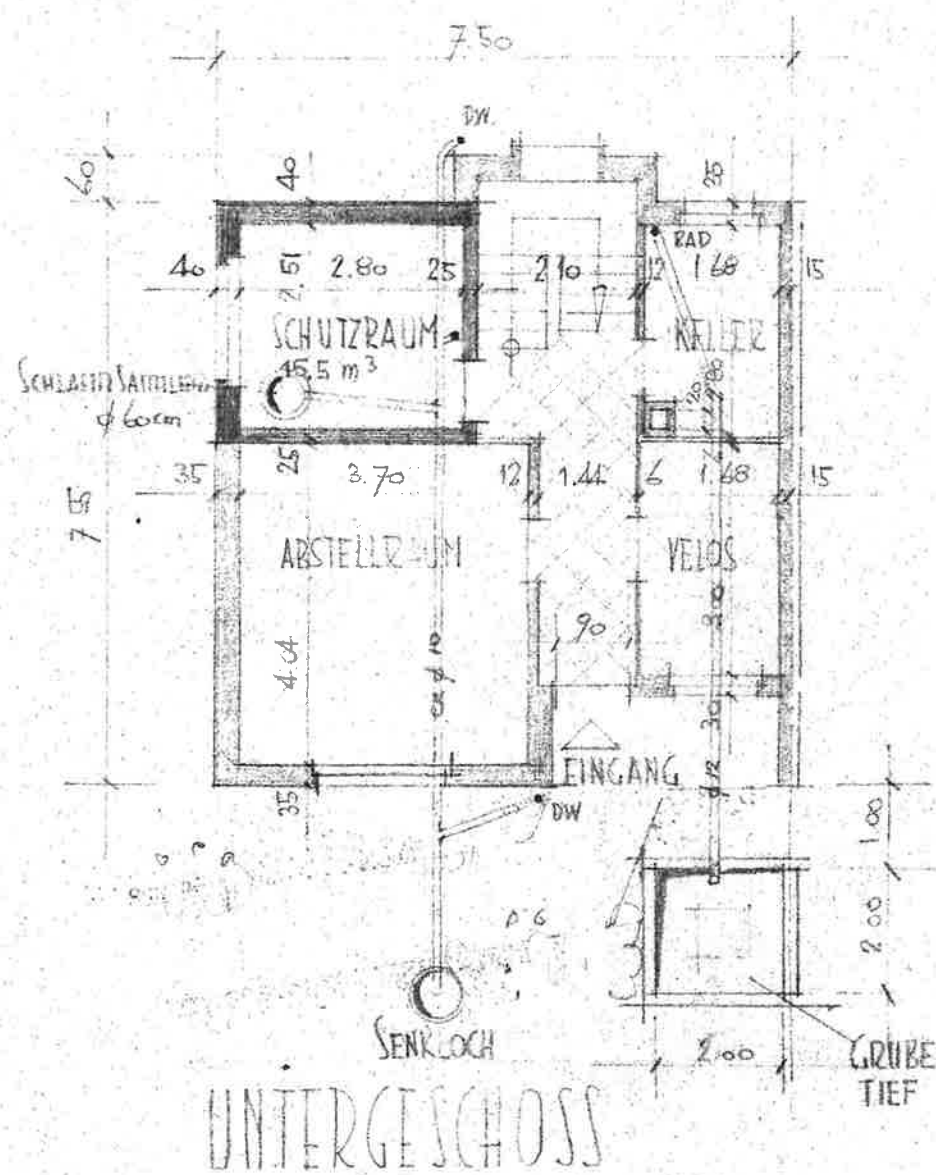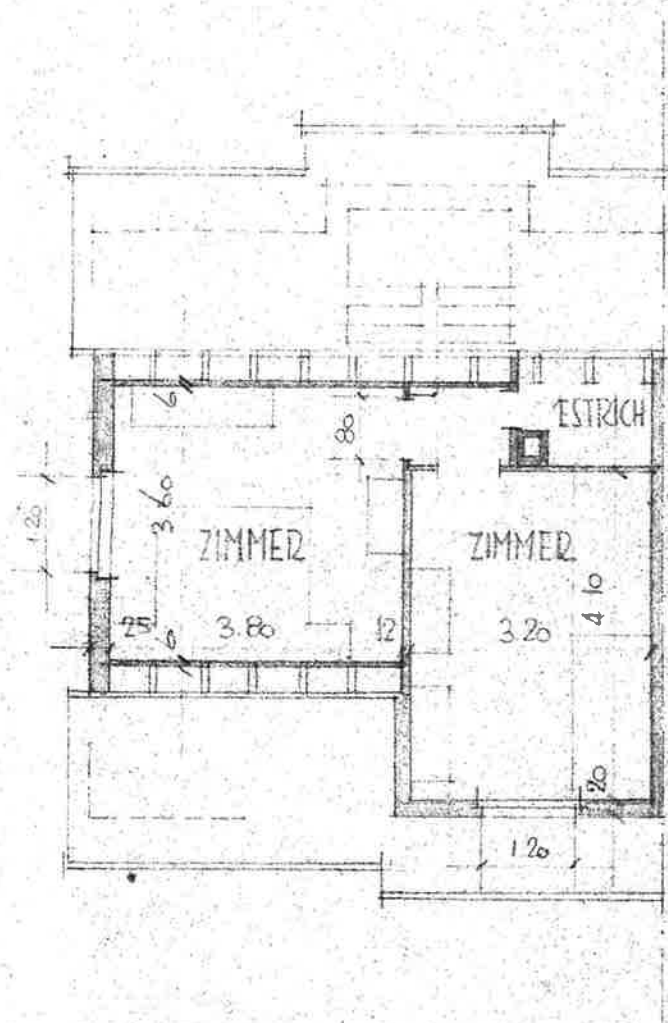

Hand-drawn architectural floor plan of a small building, likely a mobile unit or temporary structure. The plan includes the following rooms and features:


- ARBEITSLIM** (Work Area): A large rectangular room on the left side.
- SCHUTZRAUM** (Protection Room): A small room at the top right, containing a circular feature labeled $\phi 55 \text{ m}^3$.
- KÜCHE** (Kitchen): A small room at the bottom right, containing a sink labeled $\phi 12$.
- KLO** (Toilet): A small room at the bottom right, adjacent to the kitchen.
- SENKLOCH** (Drain): A detail shown at the bottom left, with a diameter of $\phi 6$.

Dimensions and other markings include:



- Overall width: 7.50
- Overall depth: 6.00
- Room dimensions: 4.0, 2.80, 2.51, 2.10, 1.2, 1.68, 1.5, 1.44, 1.2, 1.3, 1.1, 1.0, 0.9, 0.8, 0.7, 0.6, 0.5, 0.4, 0.3, 0.2, 0.1.
- Labels: ARBEITSLIM, SCHUTZRAUM, KÜCHE, KLO, SENKLOCH, KLOBE 2.00 m, TIEF.

[illegible]

N A S S T A B 1:100

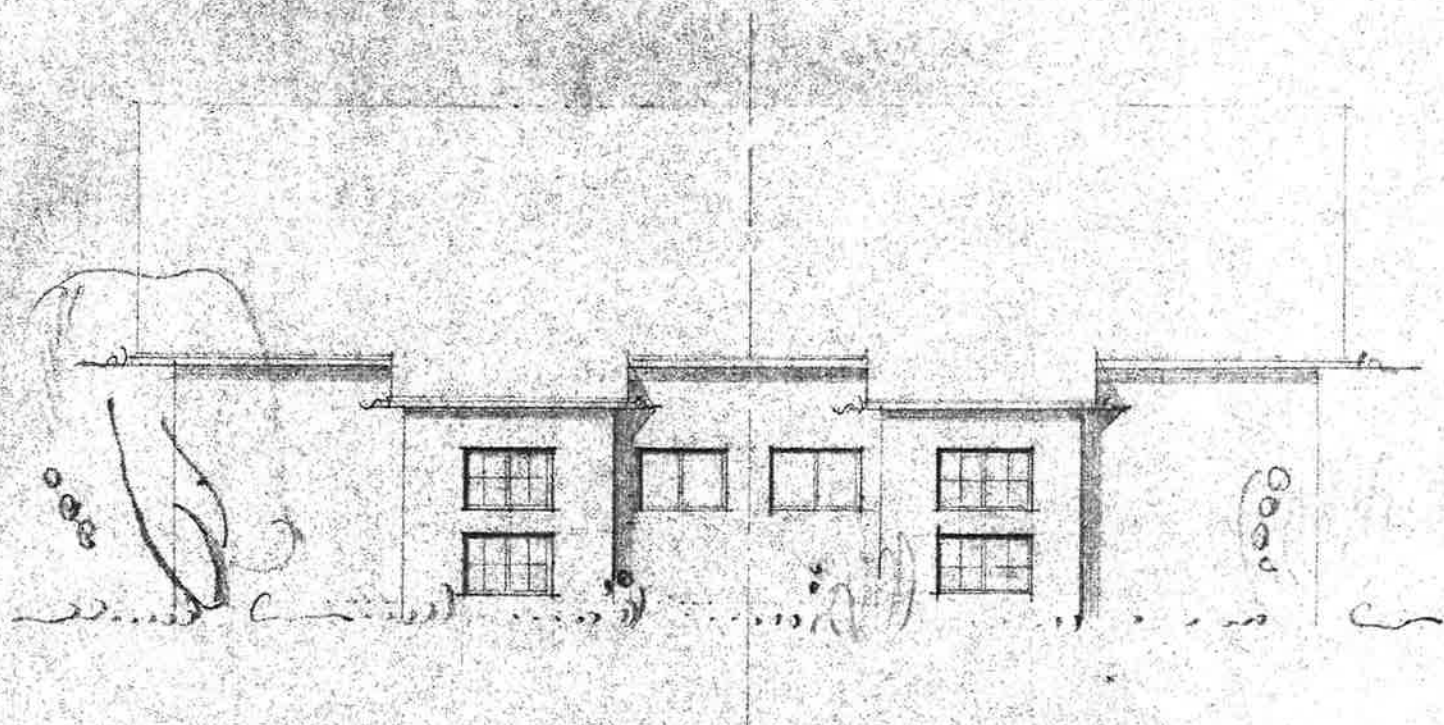

NORD - WESTEN

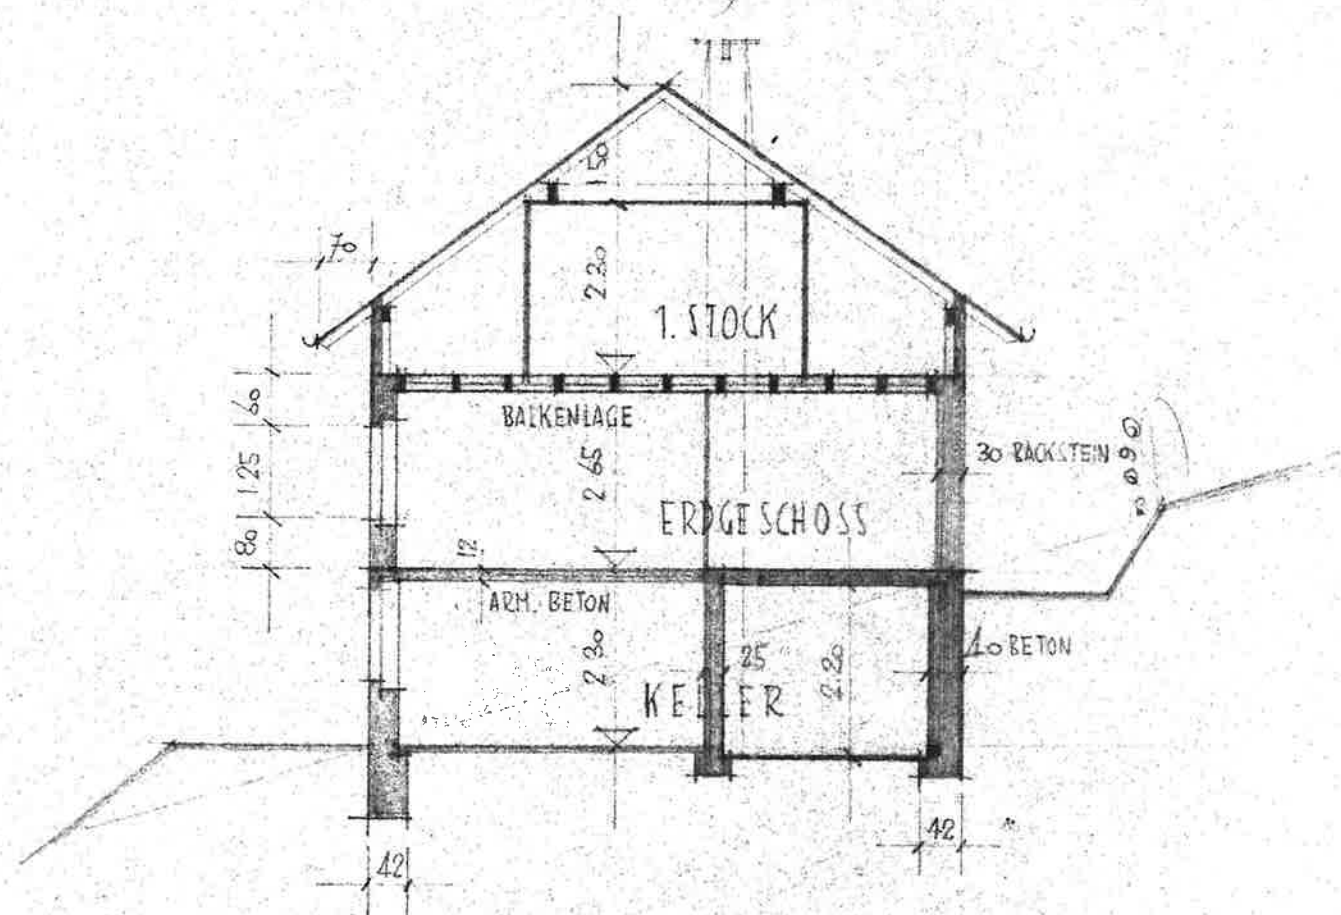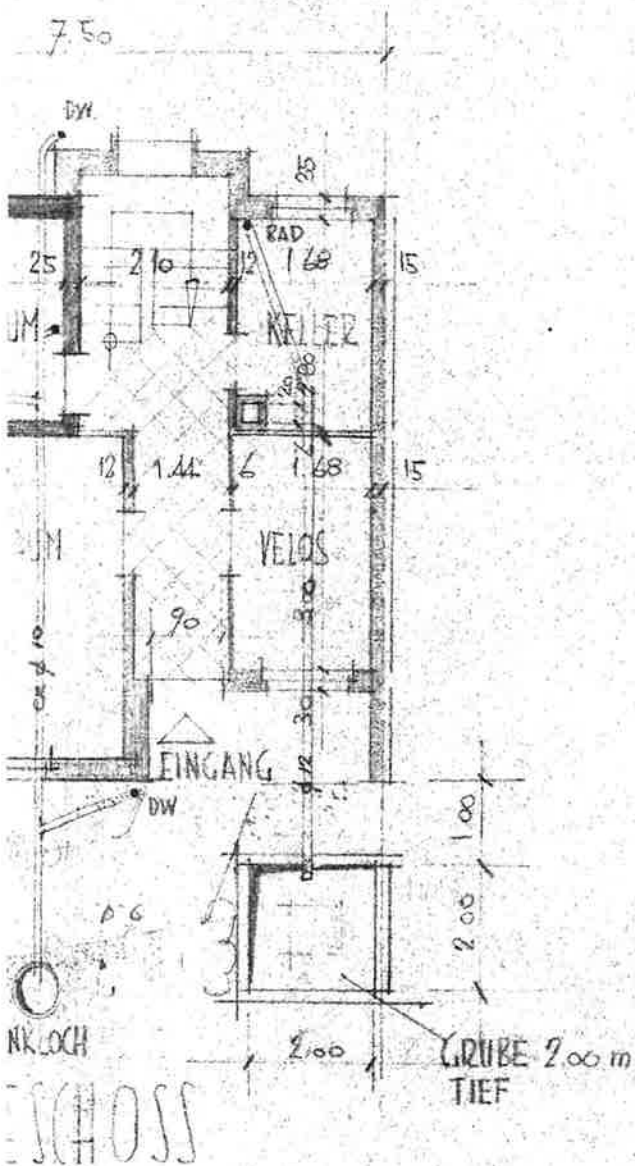

SCHEIT

TRIMBACH AUG. 1953 (WEISER ARCH. FCB.)