


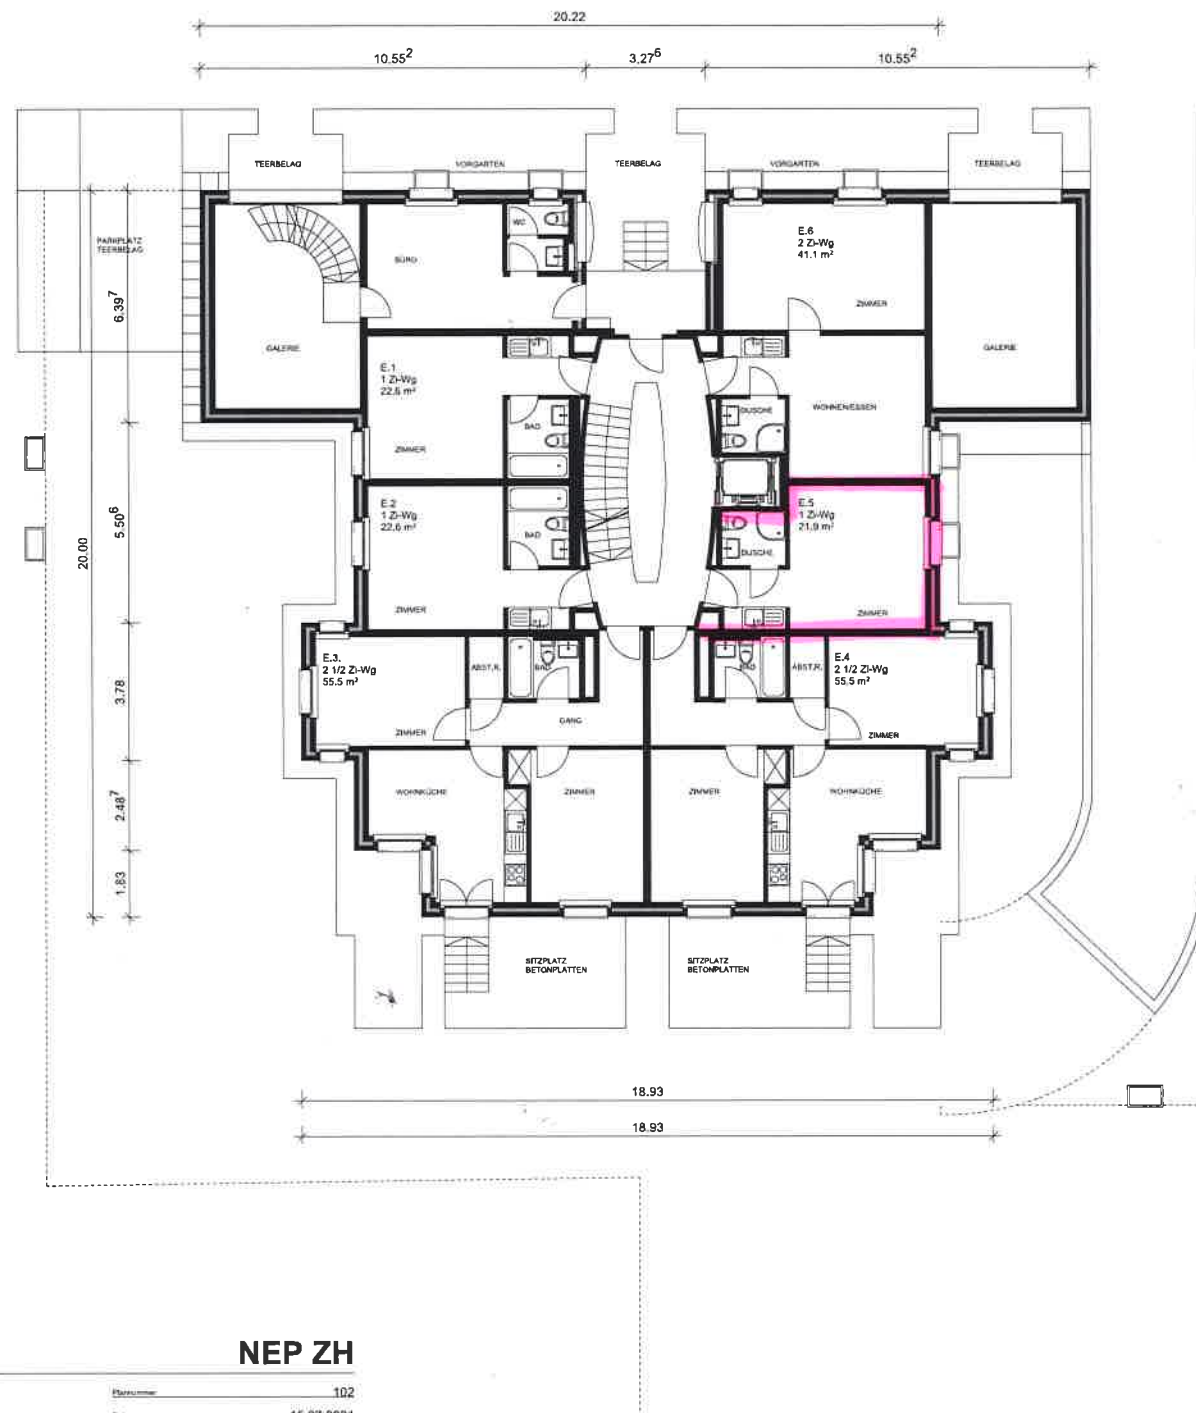

2102 NEP ZH, Neptunstrasse 42, Zürich

Bestand
EG 1:100

Dubach Holzinger Architekten AG, dipl. Arch. ETH / SIA, Neptunstrasse 34, 8032 Zürich T: 044 421 21 90 office@dubachholzinger.ch

NEP ZH

Planummer 102
Datum 15.07.2021
Revisions
CAD „2102 NEP ZHcad“